
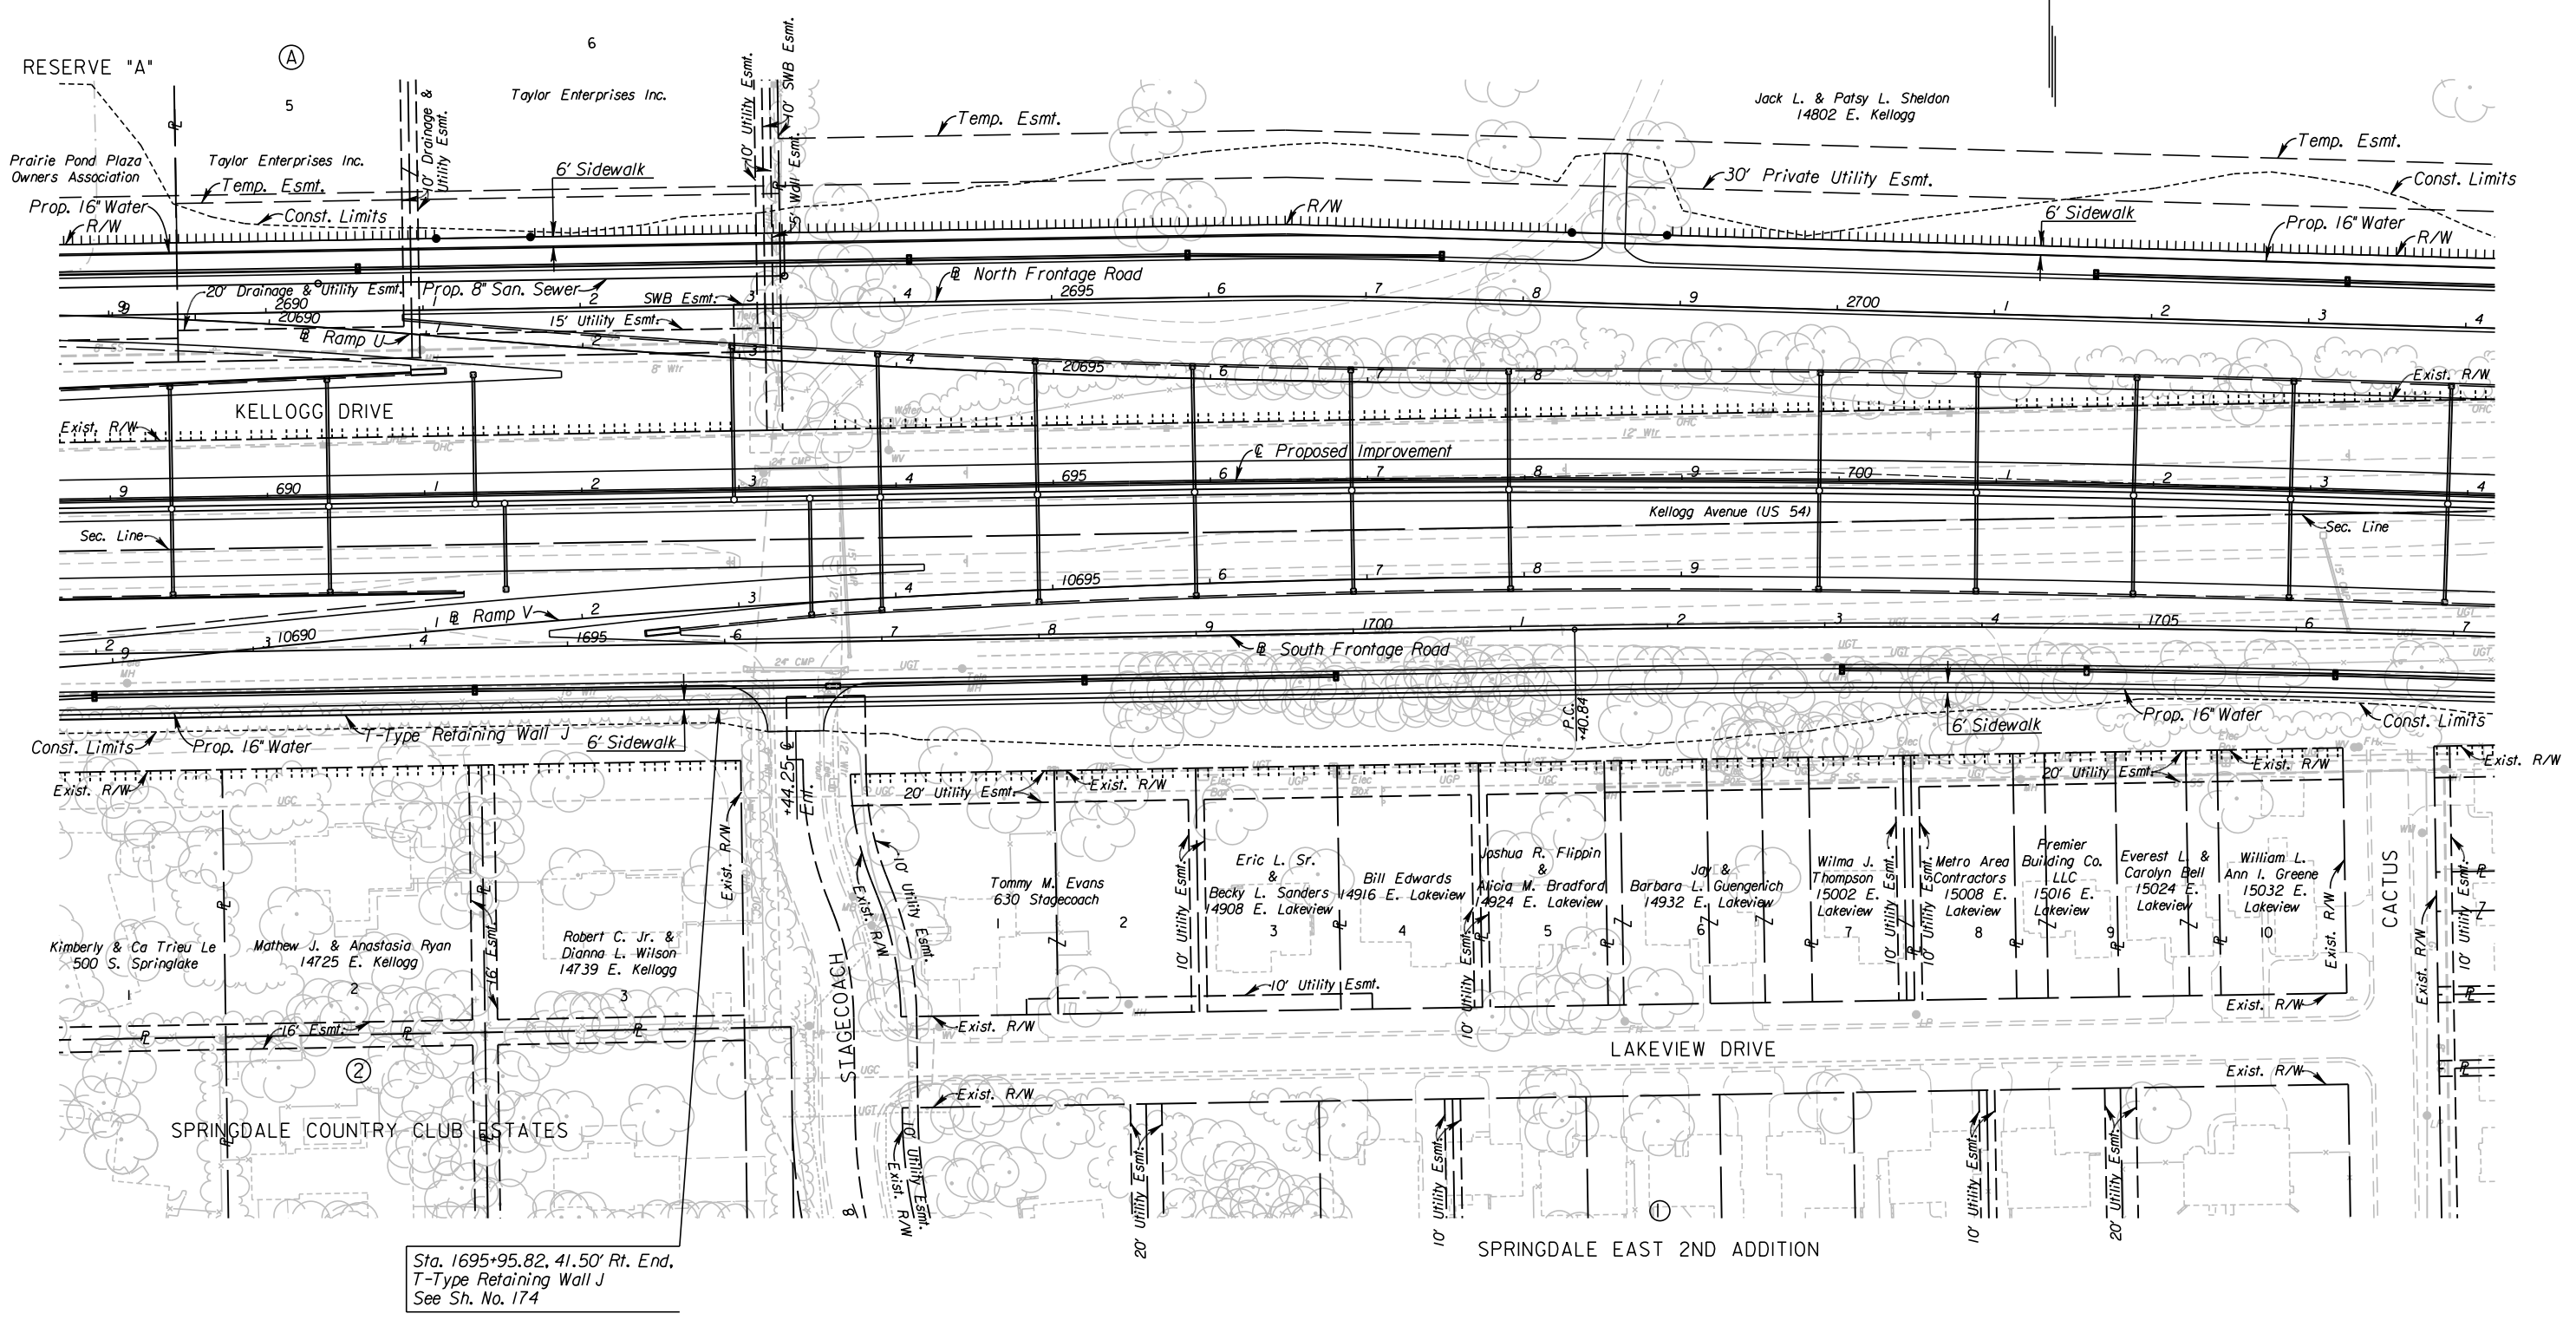


STATE	PROJECT NO.	YEAR	SHEET NO.	TOTAL SHEETS
KANSAS	472 84614	.	43	534

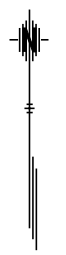

Sta. 1695+95.82, 41.50' Rt. End,  
T-Type Retaining Wall J  
See Sh. No. 174

- UTILITIES**
- Cable
  - Gas
  - Power
  - Sanitary Sewer
  - Storm Water Sewer
  - Telephone
  - Water
  - Cox Communications
  - Kansas Gas Service
  - Westar
  - Wichita Water & Sewer
  - Wichita Water & Sewer
  - AT&T
  - Wichita Water & Sewer

See Sh. No's. 102-130 for SWS Plans.  
See Sh. No's. 136-139 for San. Sewer Plans.  
See Sh. No's. 140-162 for Water Plans.

**CITY OF WICHITA**

**SOUTH FRONTAGE ROAD**

**PLAN**

**STA. 1692+00 TO STA. 1707+00**

3:59:11 PM  
 2/23/2011  
 G:\W06\0035\Road\35766A-Project 11\Design Management\CADD\Bose\border.s\EK2FSPIN08.dgn  
 SURV. PLOT CADD DES. DR. TR. APP.