


STATE	PROJECT NO.	YEAR	SHEET NO.	TOTAL SHEETS
KANSAS	472 84614	.	52	534

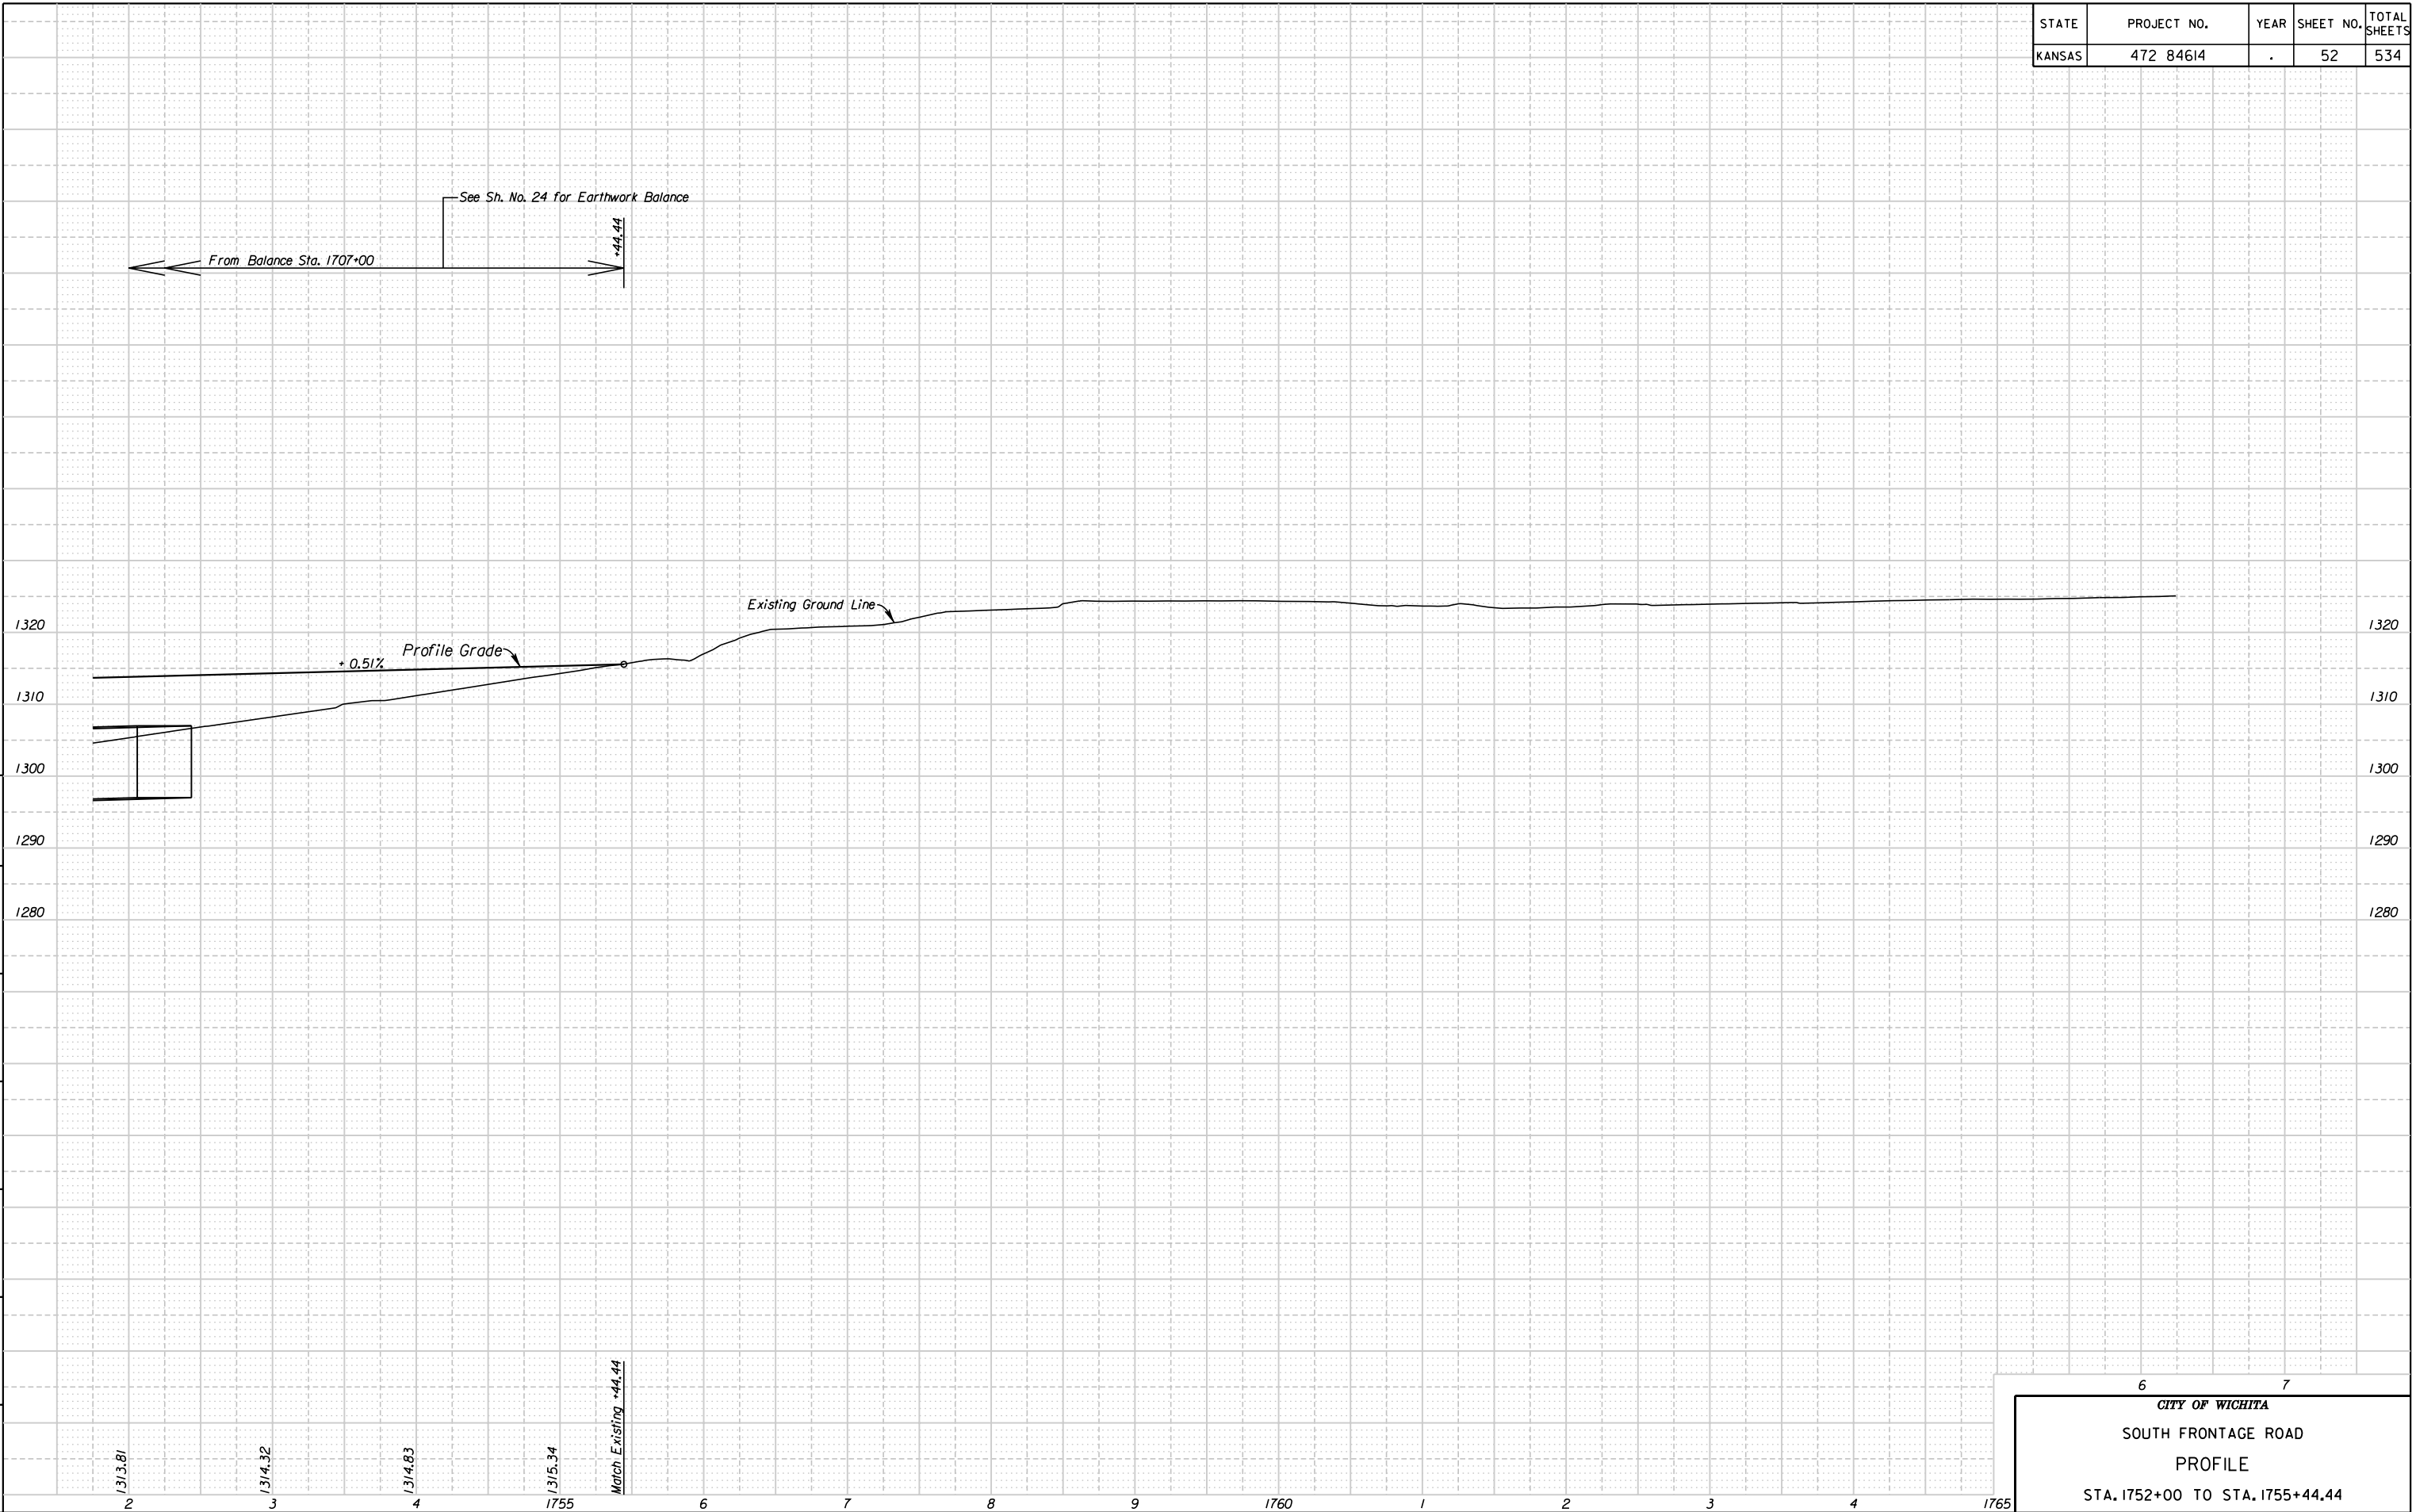

4:33:15 PM
 2/8/2011
 G:\W06\0035\Road\35766A-Project\1\Design_Management\CADD\Bose\Borders\K2\SPRF12.dgn
 SURV. - PLOT CADD DES. - DR. - TR. - CKD. - APP.

6	7
CITY OF WICHITA	
SOUTH FRONTAGE ROAD	
PROFILE	
STA. 1752+00 TO STA. 1755+44.44	