


STATE	PROJECT NO.	YEAR	SHEET NO.	TOTAL SHEETS
KANSAS	472 84614	.	69	534

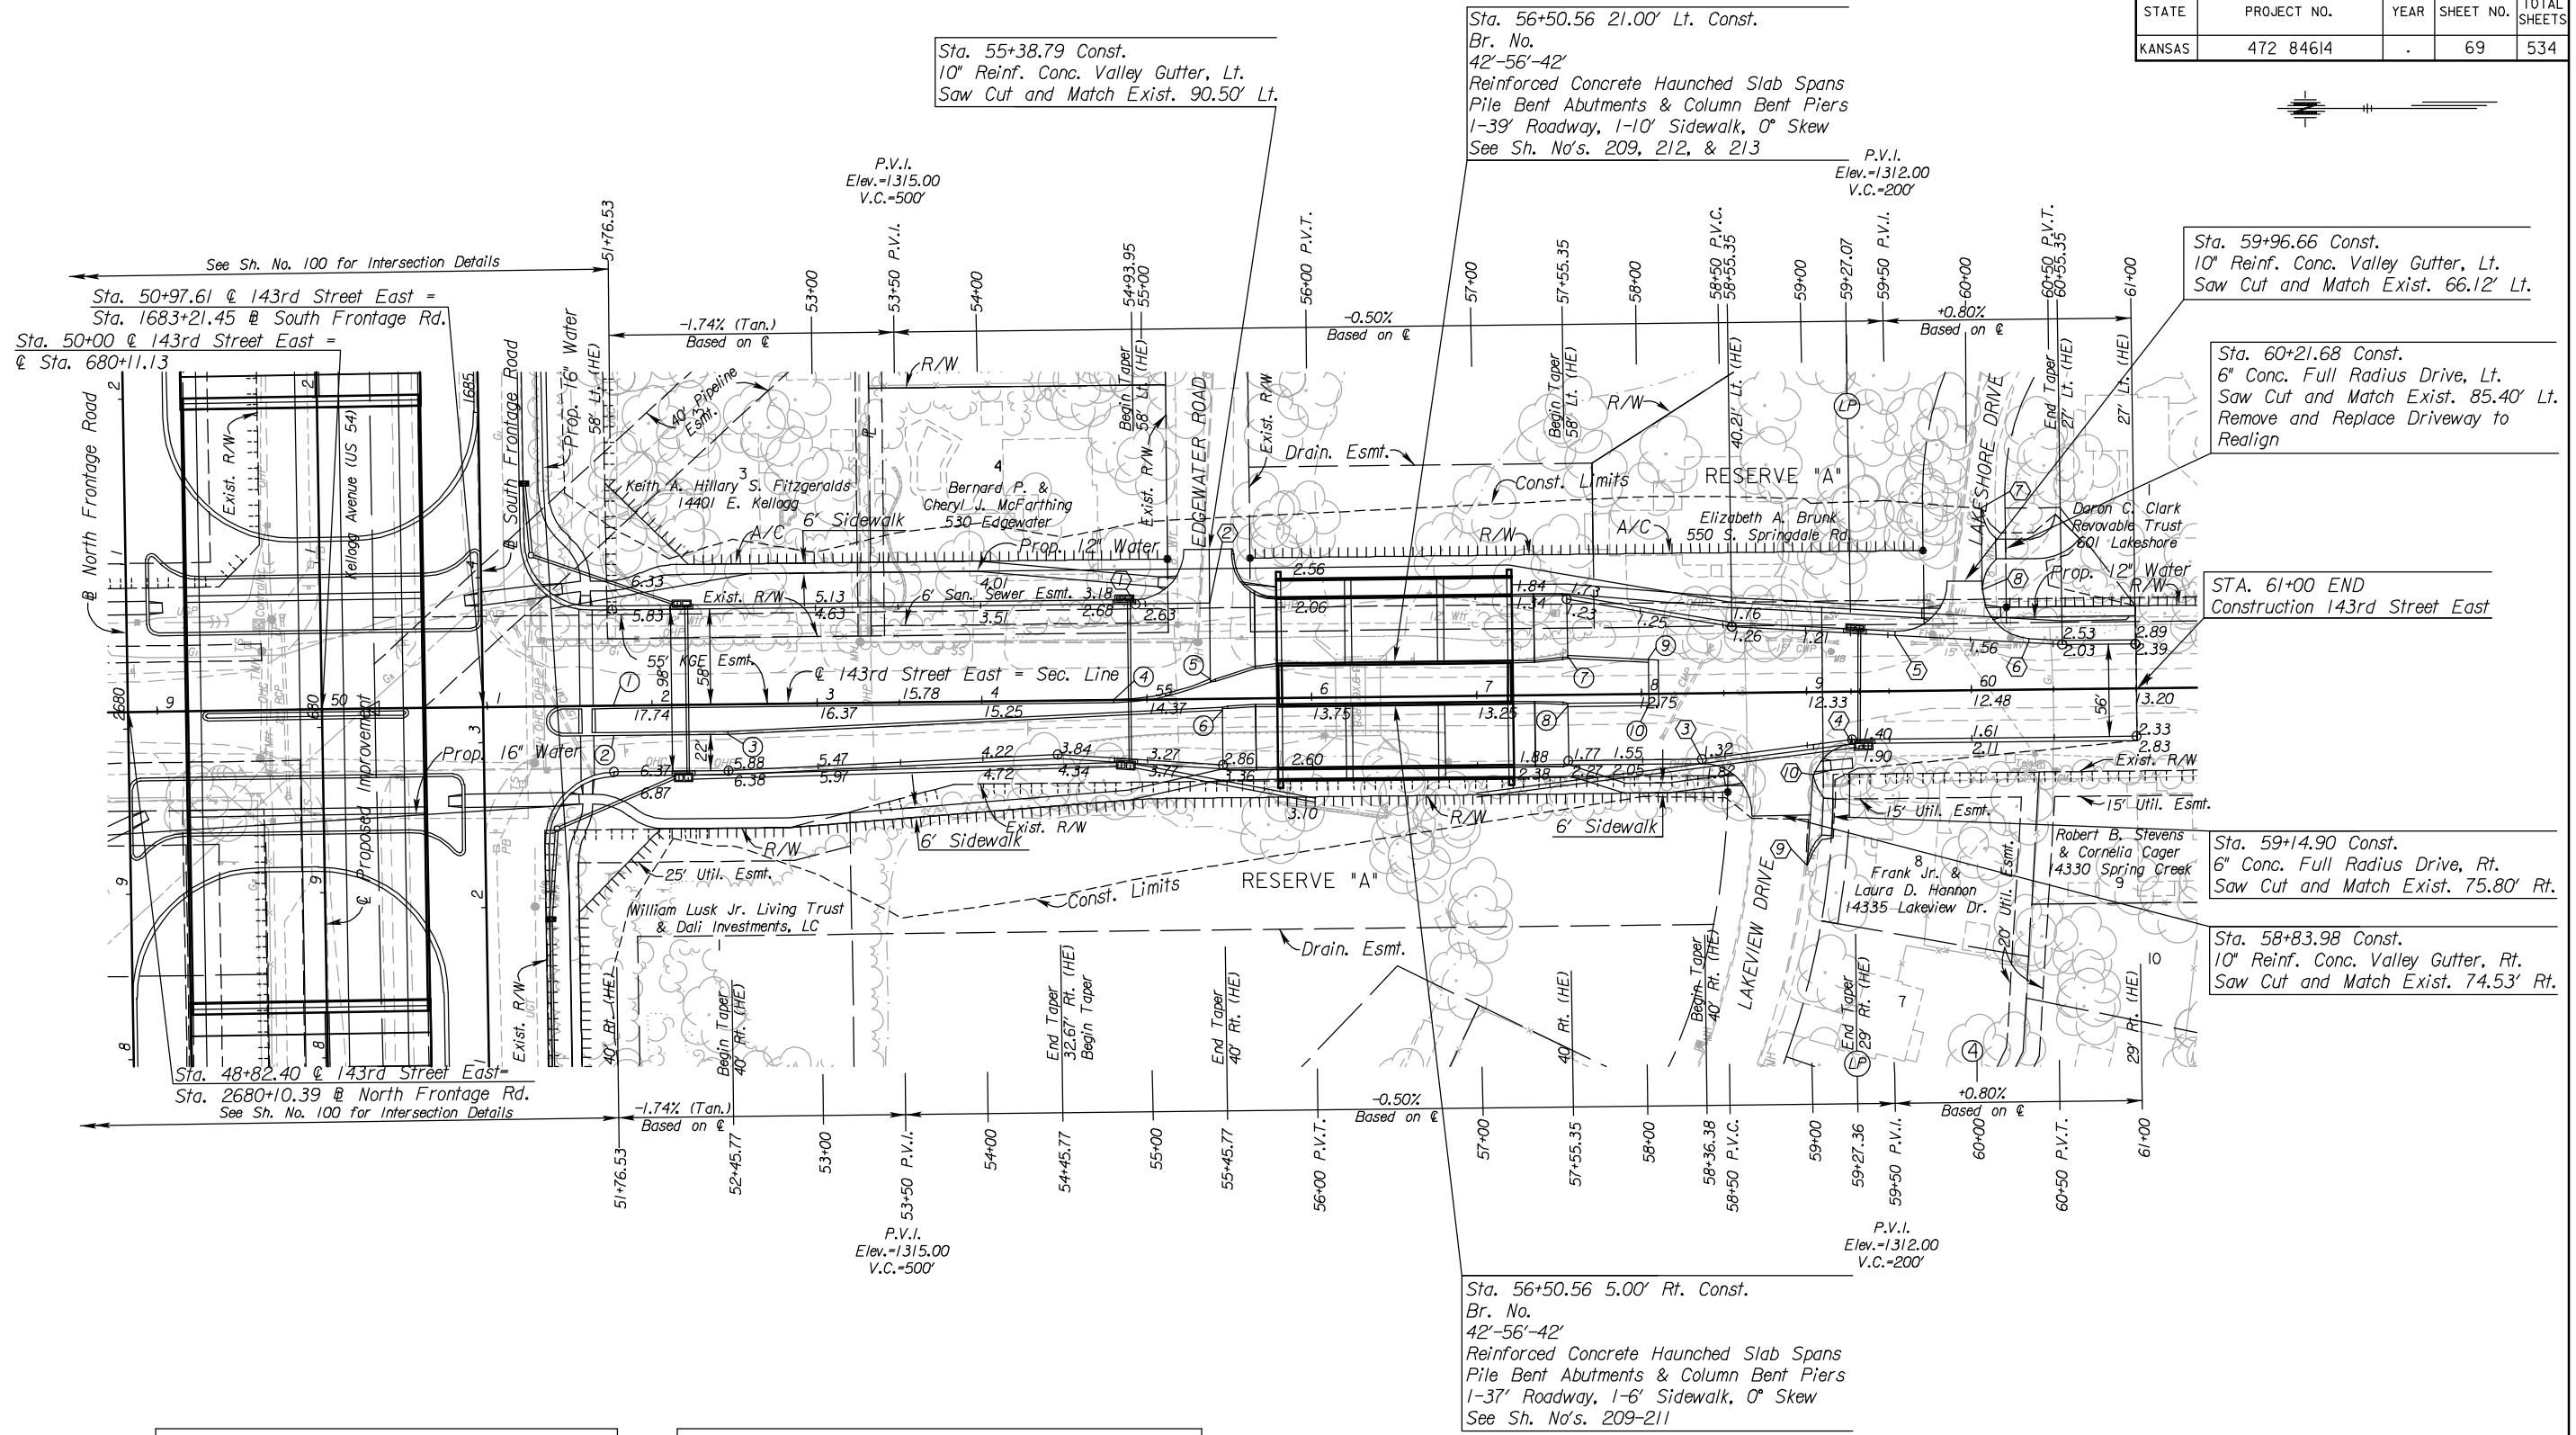

○ MEDIAN LOCATION

Point No.	Station	Offset to HE	Description	Elevation	
				Flowline	Top Curb
1	51+76.53	0.00' Rt.	Tie In	17.57	18.24
2	51+76.53	18.00' Rt.	Tie In	17.03	17.70
3	52+45.77	18.00' Rt.	P.I.	16.54	17.21
4	54+80.00	0.00' Rt.	P.C.	14.53	15.20
5	55+38.79	12.15' Lt.	Tie In	13.74	14.41
6	55+45.77	7.00' Rt.	Tie In	13.85	14.52
7	57+55.35	24.00' Lt.	Tie In	12.25	12.92
8	57+55.35	7.00' Rt.	Tie In	12.76	13.43
9	58+04.22	20.89' Lt.	Nose	12.08	12.75
10	58+04.22	7.00' Rt.	Nose	12.49	13.16

◇ VALLEY GUTTER AND DRIVE LOCATIONS

Point No.	Station	Offset to HE	Description	Elevation	
				Flowline	Top Curb
1	54+93.95	58.00' Lt.	End of Return, 32.50' R.	12.68	13.18
2	55+38.79	58.00' Lt.	Tie In Point to Bridge	12.06	N/A
3	58+36.38	40.00' Rt.	End of Return, 32.50' R.	11.32	11.82
4	59+26.05	29.16' Rt.	End of Return, 32.50' R.	11.40	11.90
5	59+54.02	33.69' Lt.	End of Return, 32.50' R.	11.34	11.84
6	60+35.02	28.34' Lt.	End of Return, 32.50' R.	11.84	12.34
7	60+07.16	110.20' Lt.	End of Return, 27.50' R.	08.60	09.10
8	60+07.16	60.77' Lt.	End of Return, 27.50' R.	10.12	10.62
9	58+99.25	104.07' Rt.	End of Return, 27.50' R.	11.80	12.30
10	59+03.20	50.05' Rt.	End of Return, 27.50' R.	10.50	10.80

- UTILITIES**
- Cable: Cox Communications
 - Gas₁: Kansas Gas Service
 - Gas₂: Southern Star Pipeline
 - Gas₅: Coffeyville Resources
 - Power: Westar
 - Sanitary Sewer: Wichita Water & Sewer
 - Storm Water Sewer: Wichita Water & Sewer
 - Telephone: AT&T
 - Traffic Signal: City of Wichita
 - Water: Wichita Water & Sewer

All stations and offsets are to back of curb unless otherwise shown.
See Sh. No's. 102-130 for SWS Plans.
See Sh. No's. 136-139 for San. Sewer Plans.
See Sh. No's. 140-162 for Water Plans.

CITY OF WICHITA
143RD STREET EAST
PLAN
STA. 51+76.53 TO STA. 61+00

2:59 PM 2/18/2011 J:\CIVIL\07432\DWG\PAV\EK243SR02.DWG SURV. - PLOT CADD DES. - DR. - TR. - APP. - CKD. -