
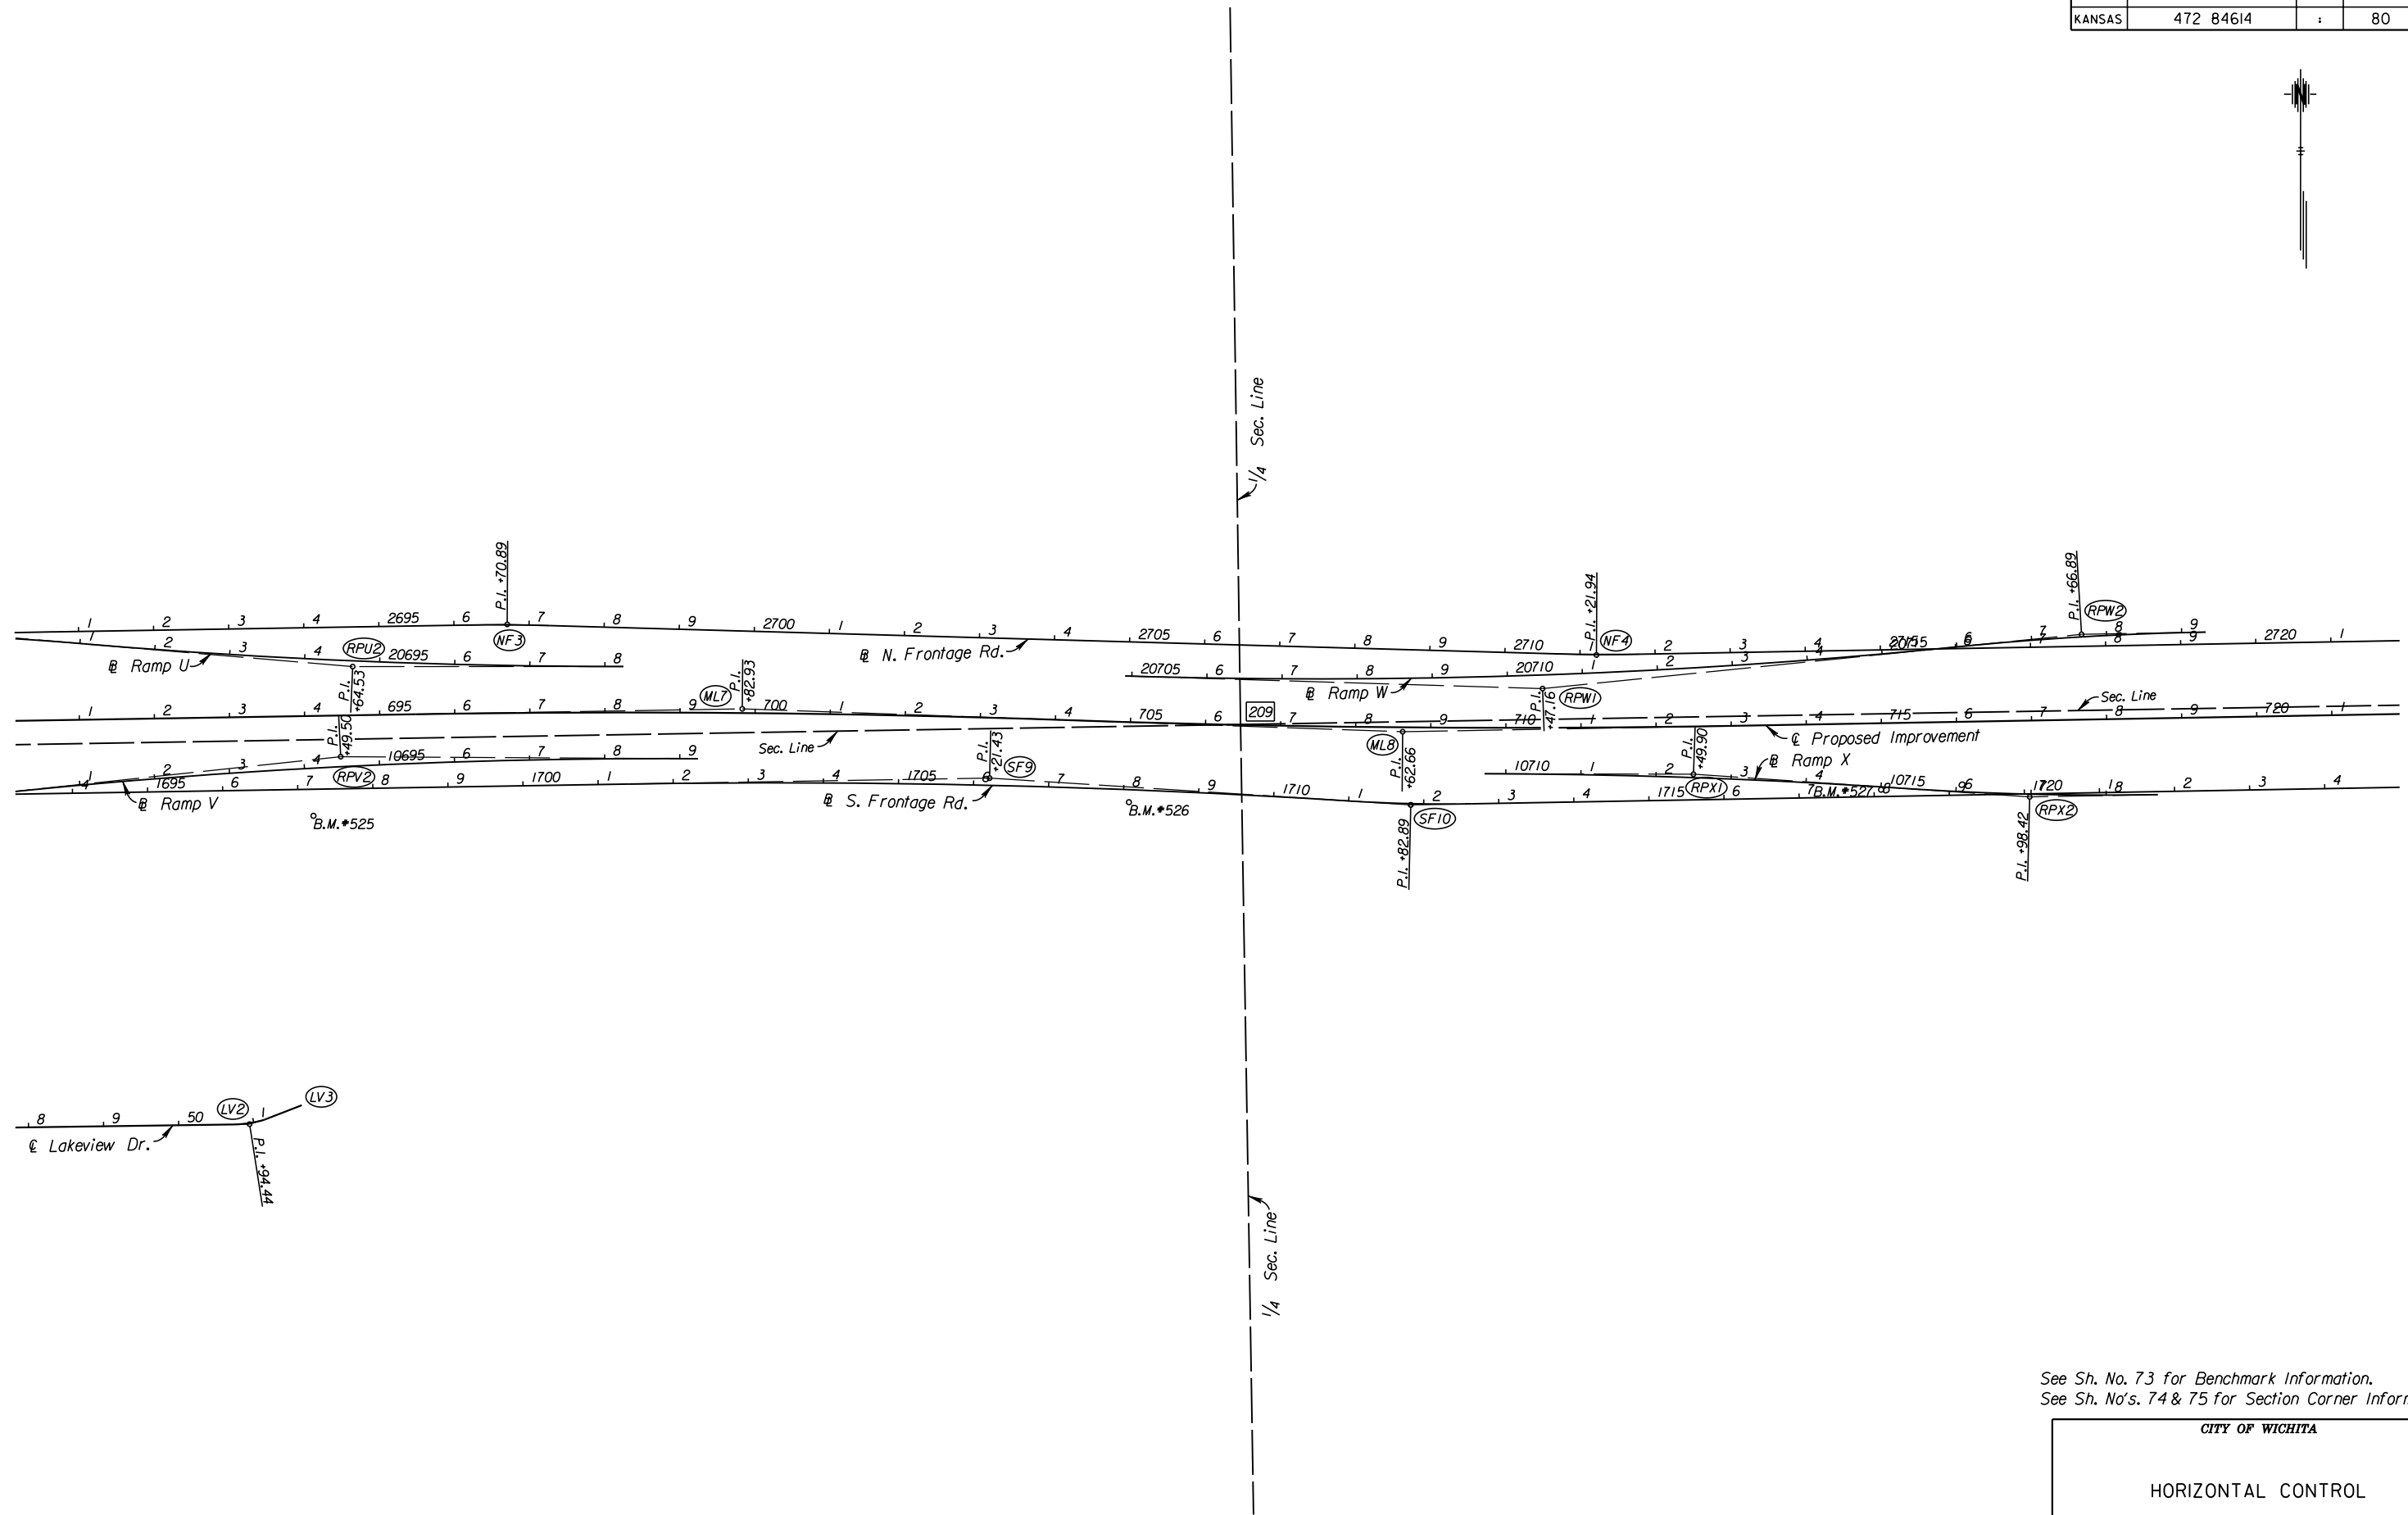


STATE	PROJECT NO.	YEAR	SHEET NO.	TOTAL SHEETS
KANSAS	472 84614	:	80	534

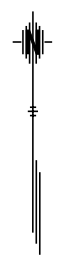

10:42:18 AM  
 2/9/2011  
 T:\35766A\Cadd\Sheets\General\K2\CON05.dgn  
 SURV. - PLOT CADD DES. - DR. - TR. - CKD. - APP.

See Sh. No. 73 for Benchmark Information.  
 See Sh. No's. 74 & 75 for Section Corner Information.

CITY OF WICHITA

HORIZONTAL CONTROL