
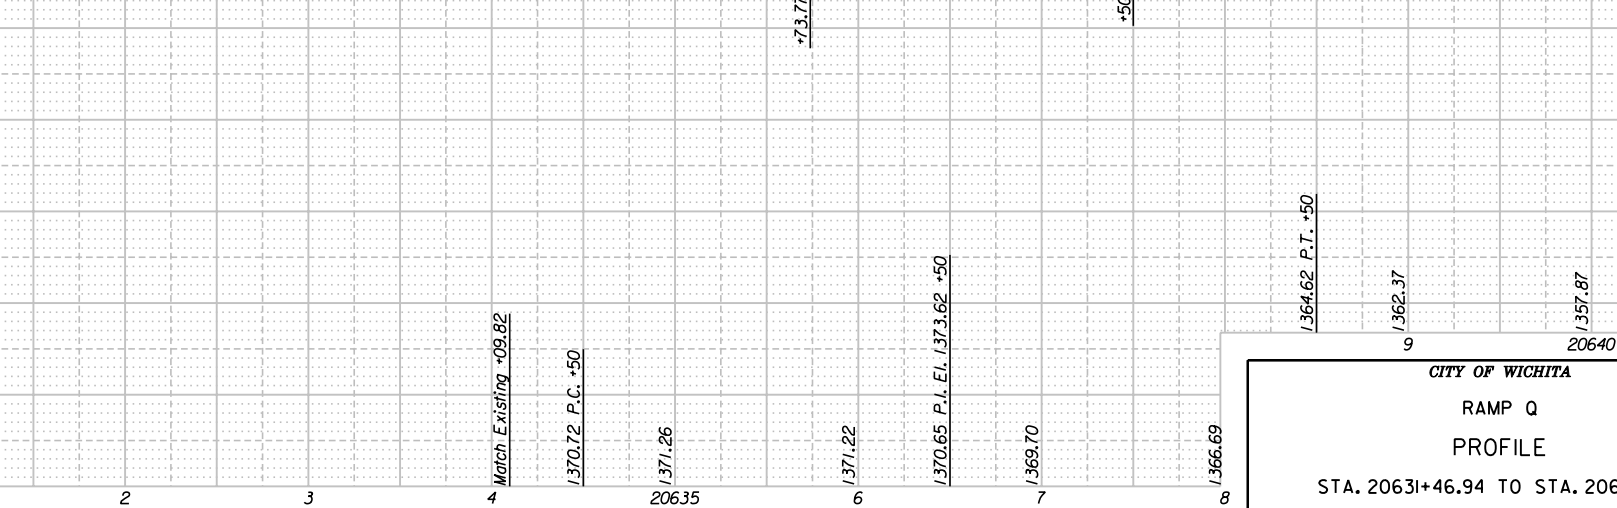
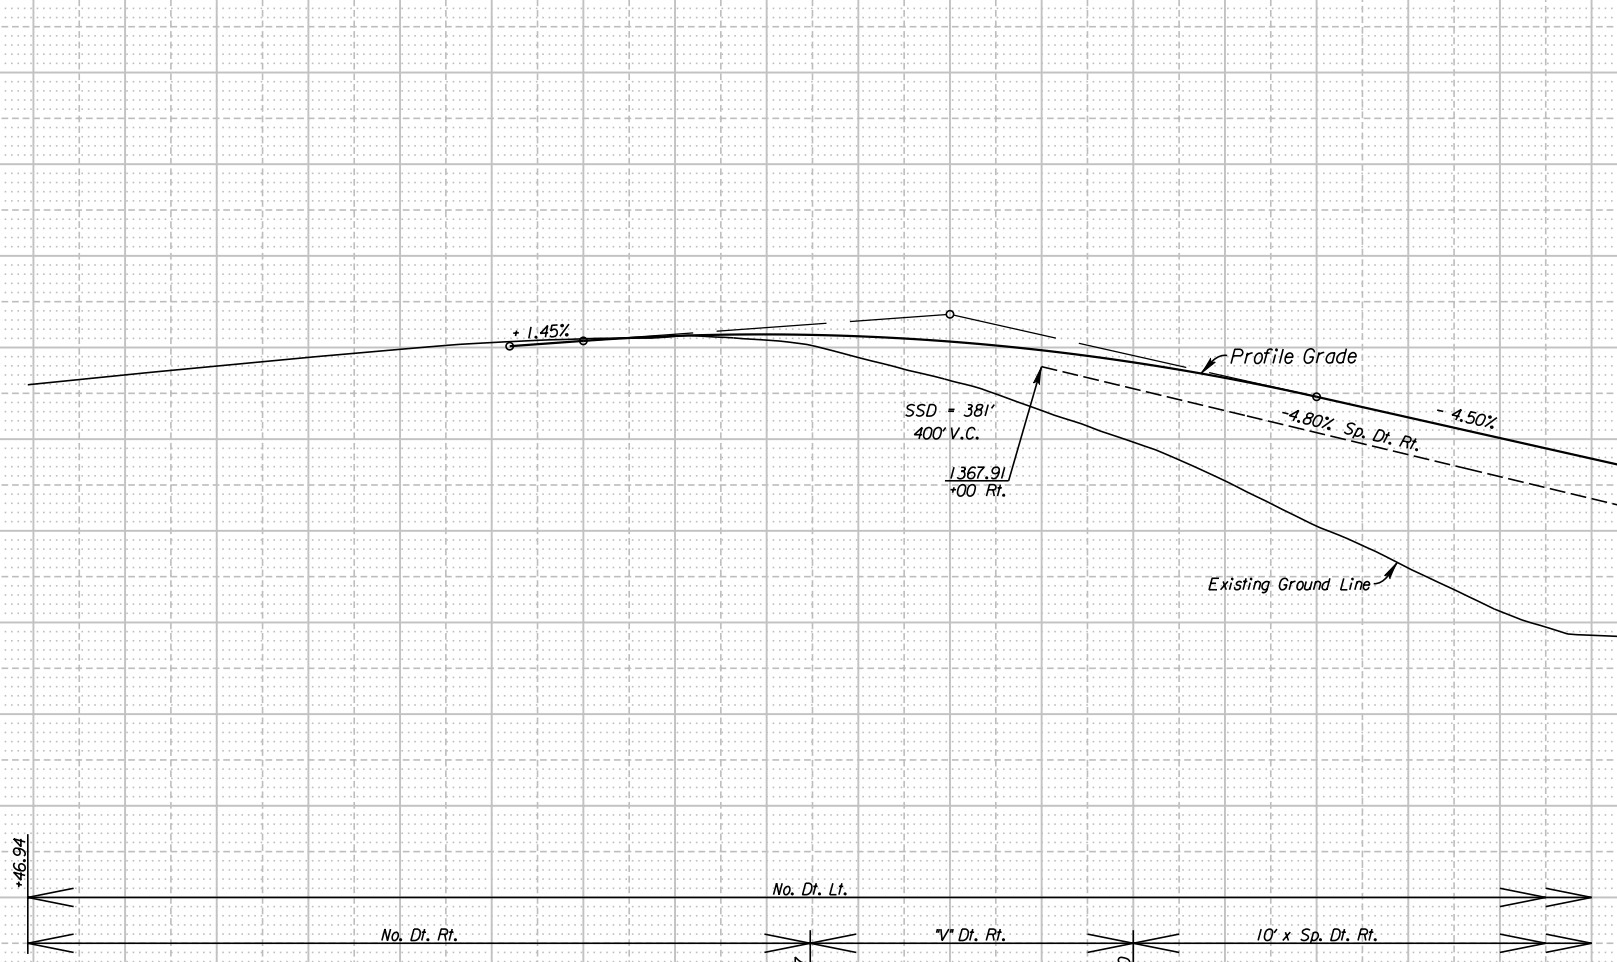


STATE	PROJECT NO.	YEAR	SHEET NO.	TOTAL SHEETS
KANSAS	472 84614	.	85	534

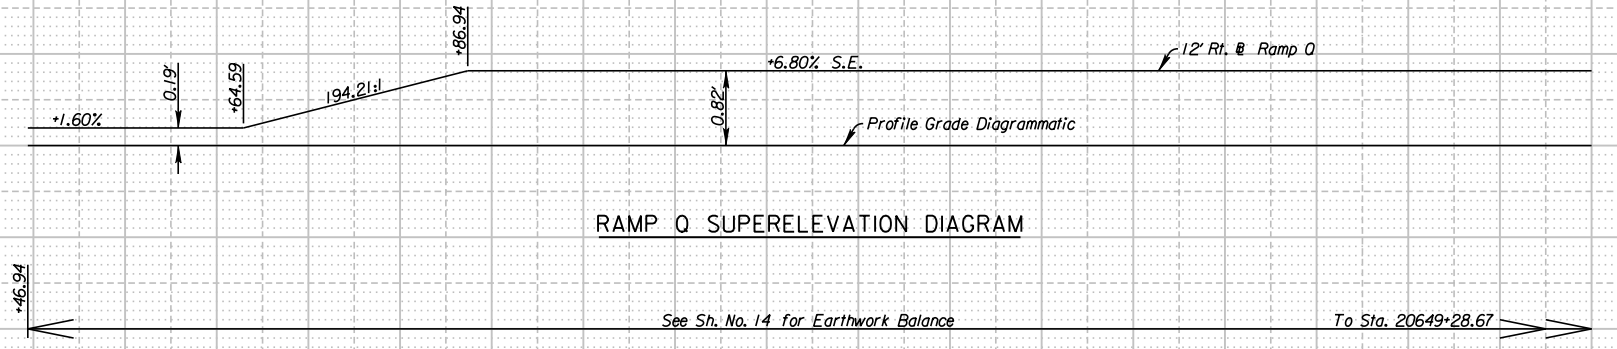

CITY OF WICHITA  
RAMP Q  
PROFILE  
STA. 20631+46.94 TO STA. 20640+00

10:42:38 AM  
2/9/2011  
I:\35766A\Cadd\Sheets\Roadway\Details\EK2RPOPR01.dgn  
SURV. - PLOT CADD | DES. - DR. - TR. - CKD. - APP.