


STATE	PROJECT NO.	YEAR	SHEET NO.	TOTAL SHEETS
KANSAS	472 84614	-	III	534

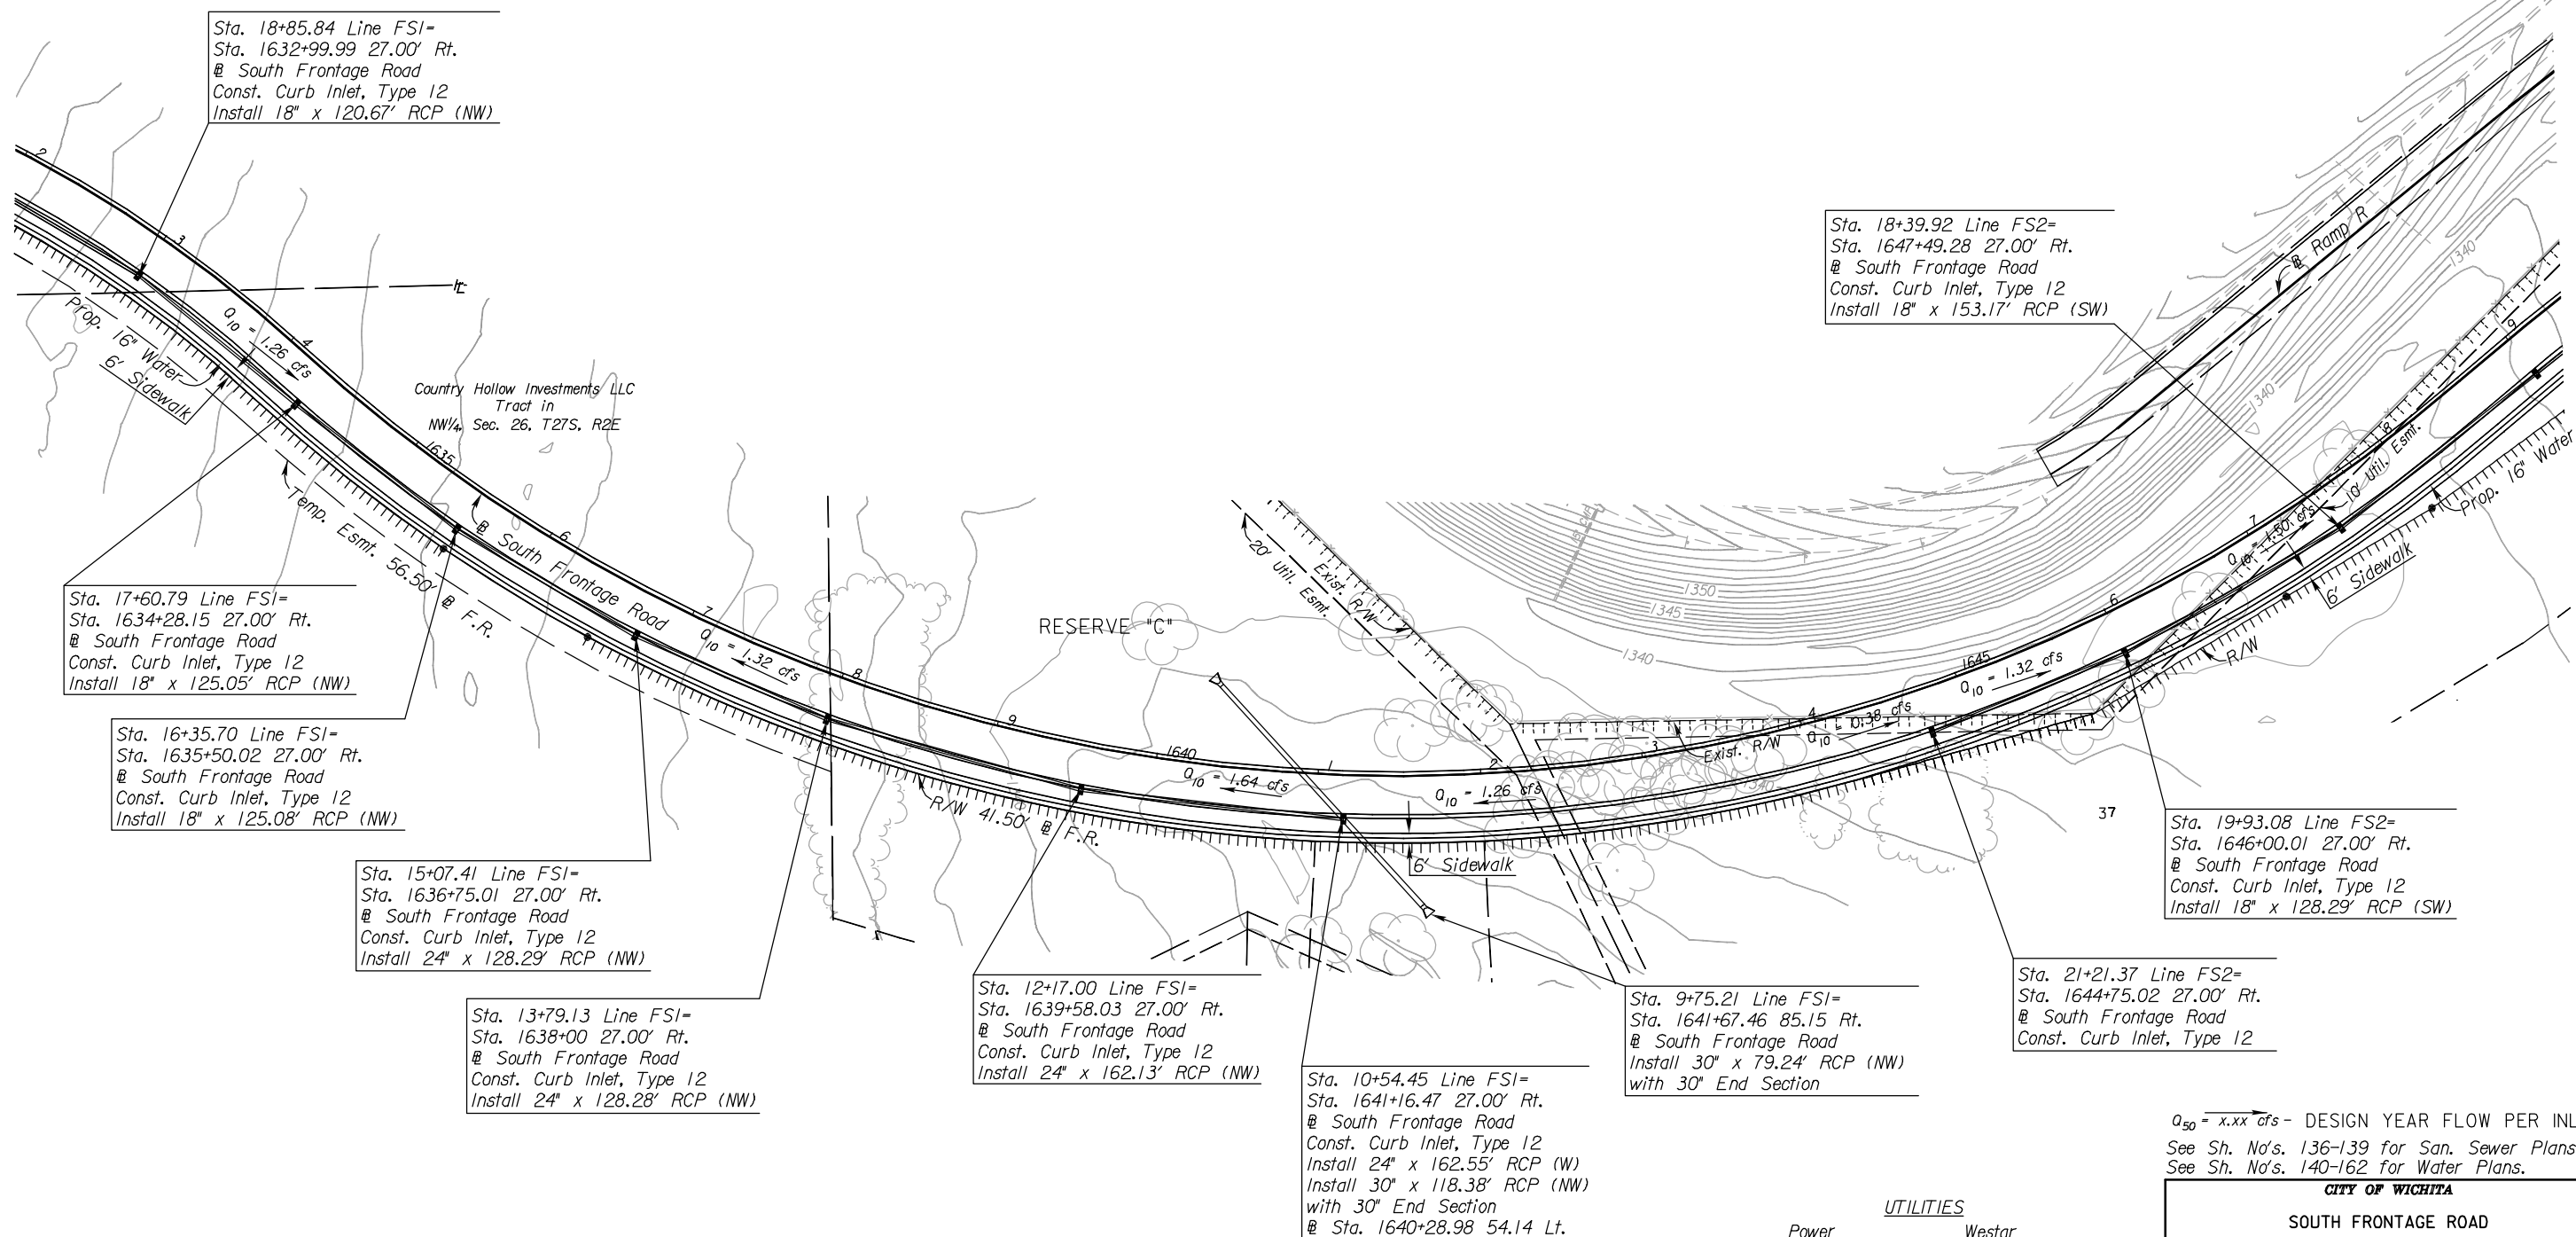

Sta. 18+85.84 Line FSI=  
Sta. 1632+99.99 27.00' Rt.  
@ South Frontage Road  
Const. Curb Inlet, Type 12  
Install 18" x 120.67' RCP (NW)

Sta. 18+39.92 Line FS2=  
Sta. 1647+49.28 27.00' Rt.  
@ South Frontage Road  
Const. Curb Inlet, Type 12  
Install 18" x 153.17' RCP (SW)

Sta. 17+60.79 Line FSI=  
Sta. 1634+28.15 27.00' Rt.  
@ South Frontage Road  
Const. Curb Inlet, Type 12  
Install 18" x 125.05' RCP (NW)

Sta. 16+35.70 Line FSI=  
Sta. 1635+50.02 27.00' Rt.  
@ South Frontage Road  
Const. Curb Inlet, Type 12  
Install 18" x 125.08' RCP (NW)

Sta. 15+07.41 Line FSI=  
Sta. 1636+75.01 27.00' Rt.  
@ South Frontage Road  
Const. Curb Inlet, Type 12  
Install 24" x 128.29' RCP (NW)

Sta. 13+79.13 Line FSI=  
Sta. 1638+00 27.00' Rt.  
@ South Frontage Road  
Const. Curb Inlet, Type 12  
Install 24" x 128.28' RCP (NW)

Sta. 12+17.00 Line FSI=  
Sta. 1639+58.03 27.00' Rt.  
@ South Frontage Road  
Const. Curb Inlet, Type 12  
Install 24" x 162.13' RCP (NW)

Sta. 10+54.45 Line FSI=  
Sta. 1641+16.47 27.00' Rt.  
@ South Frontage Road  
Const. Curb Inlet, Type 12  
Install 24" x 162.55' RCP (W)  
Install 30" x 118.38' RCP (NW)  
with 30" End Section  
@ Sta. 1640+28.98 54.14 Lt.

Sta. 9+75.21 Line FSI=  
Sta. 1641+67.46 85.15 Rt.  
@ South Frontage Road  
Install 30" x 79.24' RCP (NW)  
with 30" End Section

Sta. 21+21.37 Line FS2=  
Sta. 1644+75.02 27.00' Rt.  
@ South Frontage Road  
Const. Curb Inlet, Type 12

Sta. 19+93.08 Line FS2=  
Sta. 1646+00.01 27.00' Rt.  
@ South Frontage Road  
Const. Curb Inlet, Type 12  
Install 18" x 128.29' RCP (SW)

$Q_{50} = x.xx \text{ cfs}$  - DESIGN YEAR FLOW PER INLET  
See Sh. No's. 136-139 for San. Sewer Plans.  
See Sh. No's. 140-162 for Water Plans.

UTILITIES

Power	Westar
Storm Water Sewer	Wichita Water & Sewer
Telephone	AT&T
Water	Wichita Water & Sewer

CITY OF WICHITA  
SOUTH FRONTAGE ROAD  
STORM WATER SEWER PLAN  
STA. 1632+00 TO STA. 1649+00

8:17 AM  
 2/22/2011  
 J:\CIVIL\07432\DWG\SWS\EK2ML PLAN\EK2FSSWPL02.DWG  
 SURV. - PLOT CADD DES. - TR. - CKD. - APP.