


|        |             |      |           |              |
|--------|-------------|------|-----------|--------------|
| STATE  | PROJECT NO. | YEAR | SHEET NO. | TOTAL SHEETS |
| KANSAS | 472 84614   | -    | 122       | 534          |

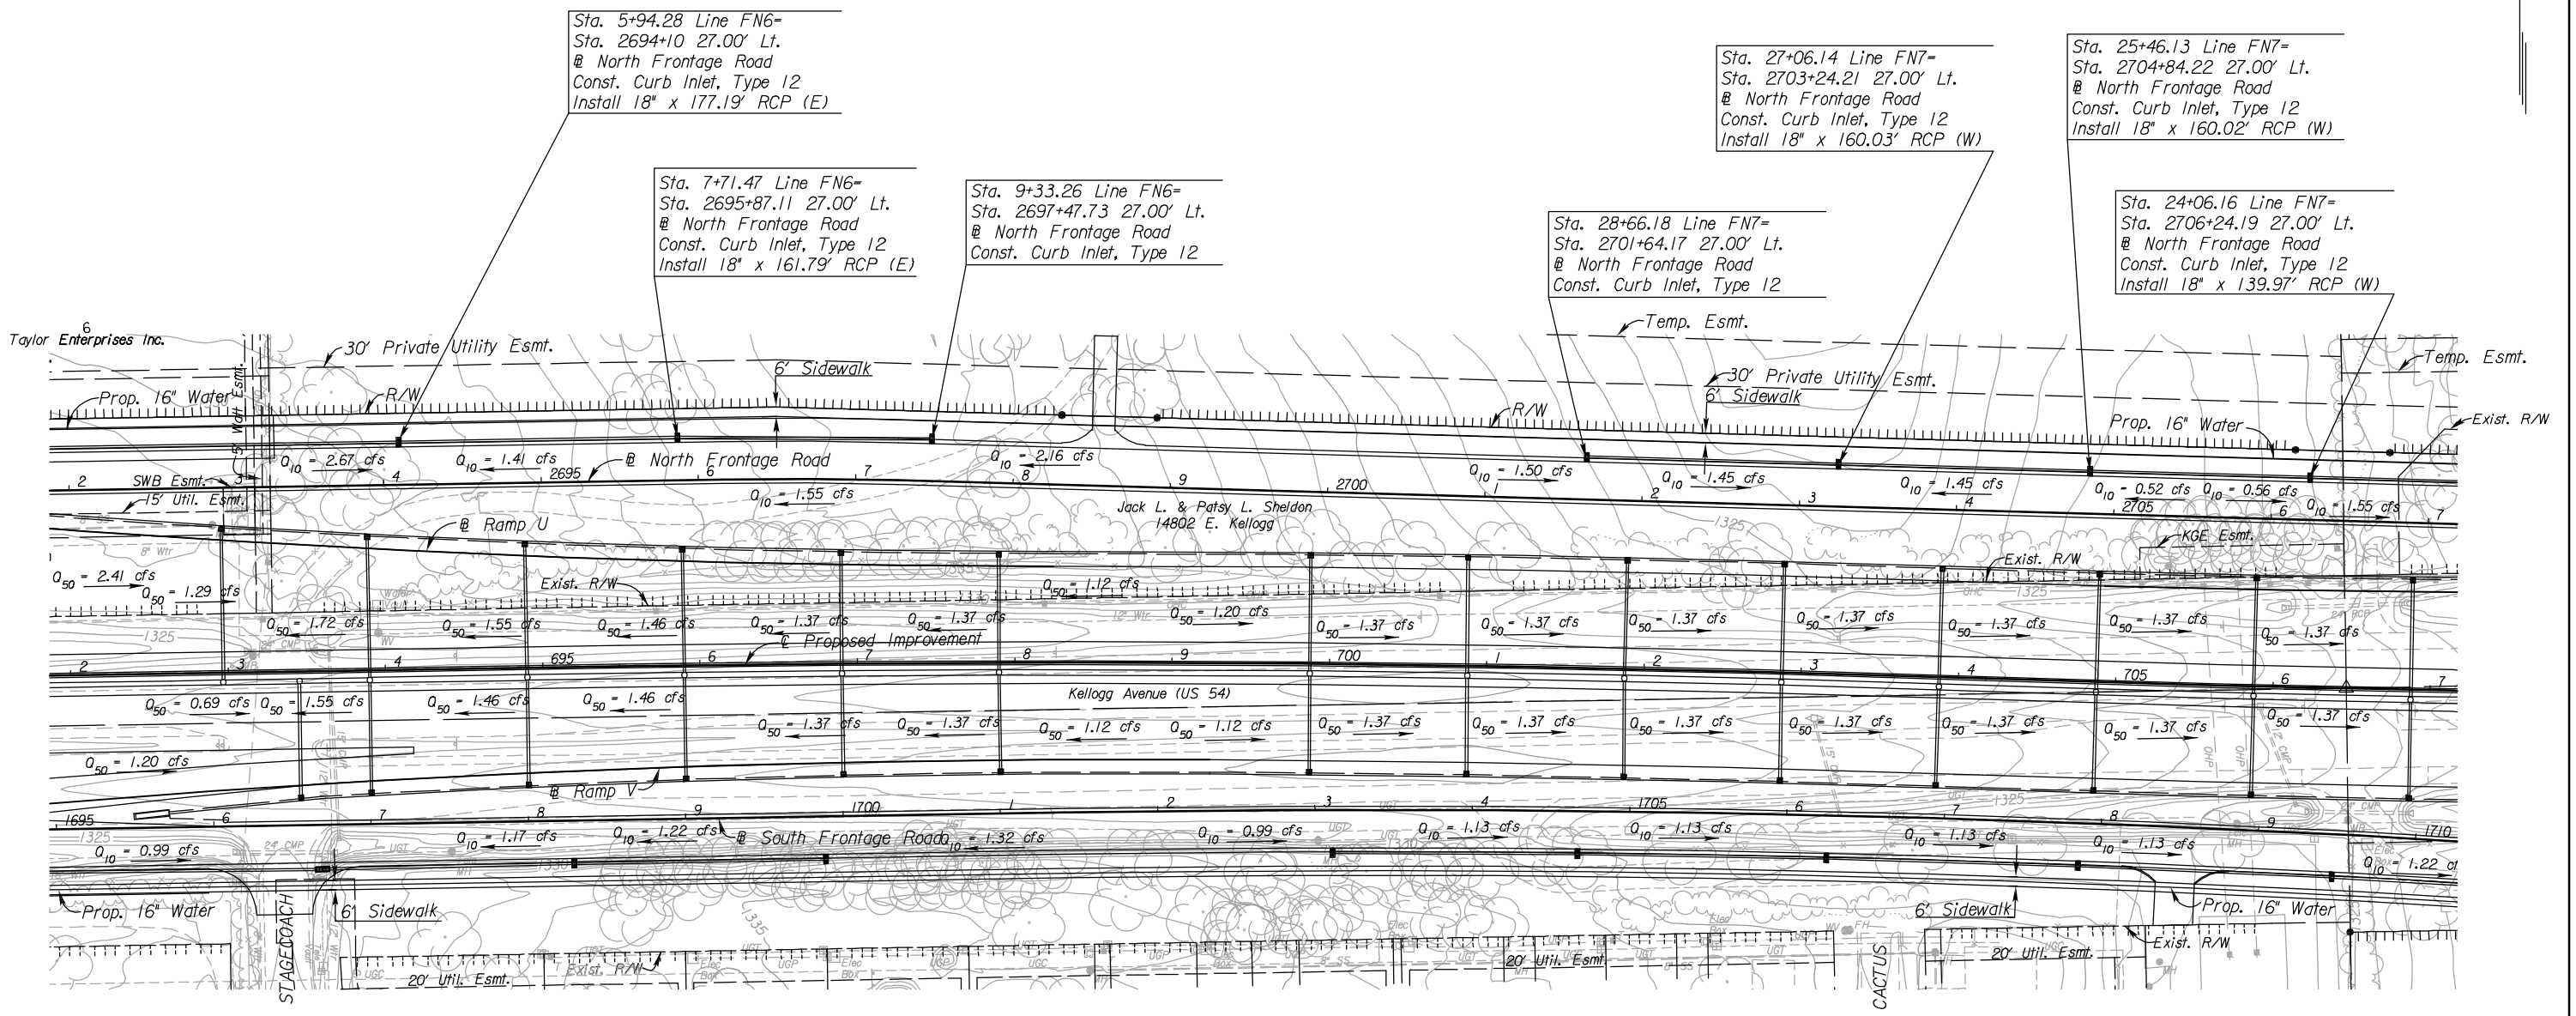

Sta. 5+94.28 Line FN6=  
Sta. 2694+10 27.00' Lt.  
@ North Frontage Road  
Const. Curb Inlet, Type 12  
Install 18" x 177.19' RCP (E)

Sta. 7+71.47 Line FN6=  
Sta. 2695+87.11 27.00' Lt.  
@ North Frontage Road  
Const. Curb Inlet, Type 12  
Install 18" x 161.79' RCP (E)

Sta. 9+33.26 Line FN6=  
Sta. 2697+47.73 27.00' Lt.  
@ North Frontage Road  
Const. Curb Inlet, Type 12

Sta. 27+06.14 Line FN7=  
Sta. 2703+24.21 27.00' Lt.  
@ North Frontage Road  
Const. Curb Inlet, Type 12  
Install 18" x 160.03' RCP (W)

Sta. 25+46.13 Line FN7=  
Sta. 2704+84.22 27.00' Lt.  
@ North Frontage Road  
Const. Curb Inlet, Type 12  
Install 18" x 160.02' RCP (W)

Sta. 24+06.16 Line FN7=  
Sta. 2706+24.19 27.00' Lt.  
@ North Frontage Road  
Const. Curb Inlet, Type 12  
Install 18" x 139.97' RCP (W)

8:19 AM  
 2/22/2011  
 J:\CIVIL\07432\DWG\SWS\EK2ML PLAN\EK2FNSWPL06.DWG  
 SURV. - PLOT CADD DES. - DR. - APP. - CKD. - TR.

- UTILITIES**
- |                   |                       |
|-------------------|-----------------------|
| Cable             | Cox Communications    |
| Gas               | Kansas Gas Service    |
| Power             | Westar                |
| Sanitary Sewer    | Wichita Water & Sewer |
| Storm Water Sewer | Wichita Water & Sewer |
| Telephone         | AT&T                  |
| Water             | Wichita Water & Sewer |

$Q_{50} = x.xx$  cfs - DESIGN YEAR FLOW PER INLET  
 See Sh. No's. 136-139 for San. Sewer Plans.  
 See Sh. No's. 140-162 for Water Plans.

**CITY OF WICHITA**  
**NORTH FRONTAGE ROAD**  
**STORM WATER SEWER PLAN**  
**STA. 2692+00 TO STA. 2707+00**