



STATE	PROJECT NO.	YEAR	SHEET NO.	TOTAL SHEETS
KANSAS	472 84614	.	126	534

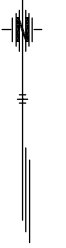

Sta. 13+43.79 Line FNI3=  
Sta. 2752+40.10 27.00' Lt.  
@ North Frontage Road  
Const. Curb Inlet, Type 12  
Install 18" x 201.98' RCP (NE)

Sta. 15+45.78 Line FNI3=  
Sta. 2754+45.66 27.00' Lt.  
@ North Frontage Road  
Const. Curb Inlet, Type 12  
Install 18" x 200.21' RCP (E)

Sta. 17+45.99 Line FNI3=  
Sta. 2756+41.66 27.00' Lt.  
@ North Frontage Road  
Const. Curb Inlet, Type 12

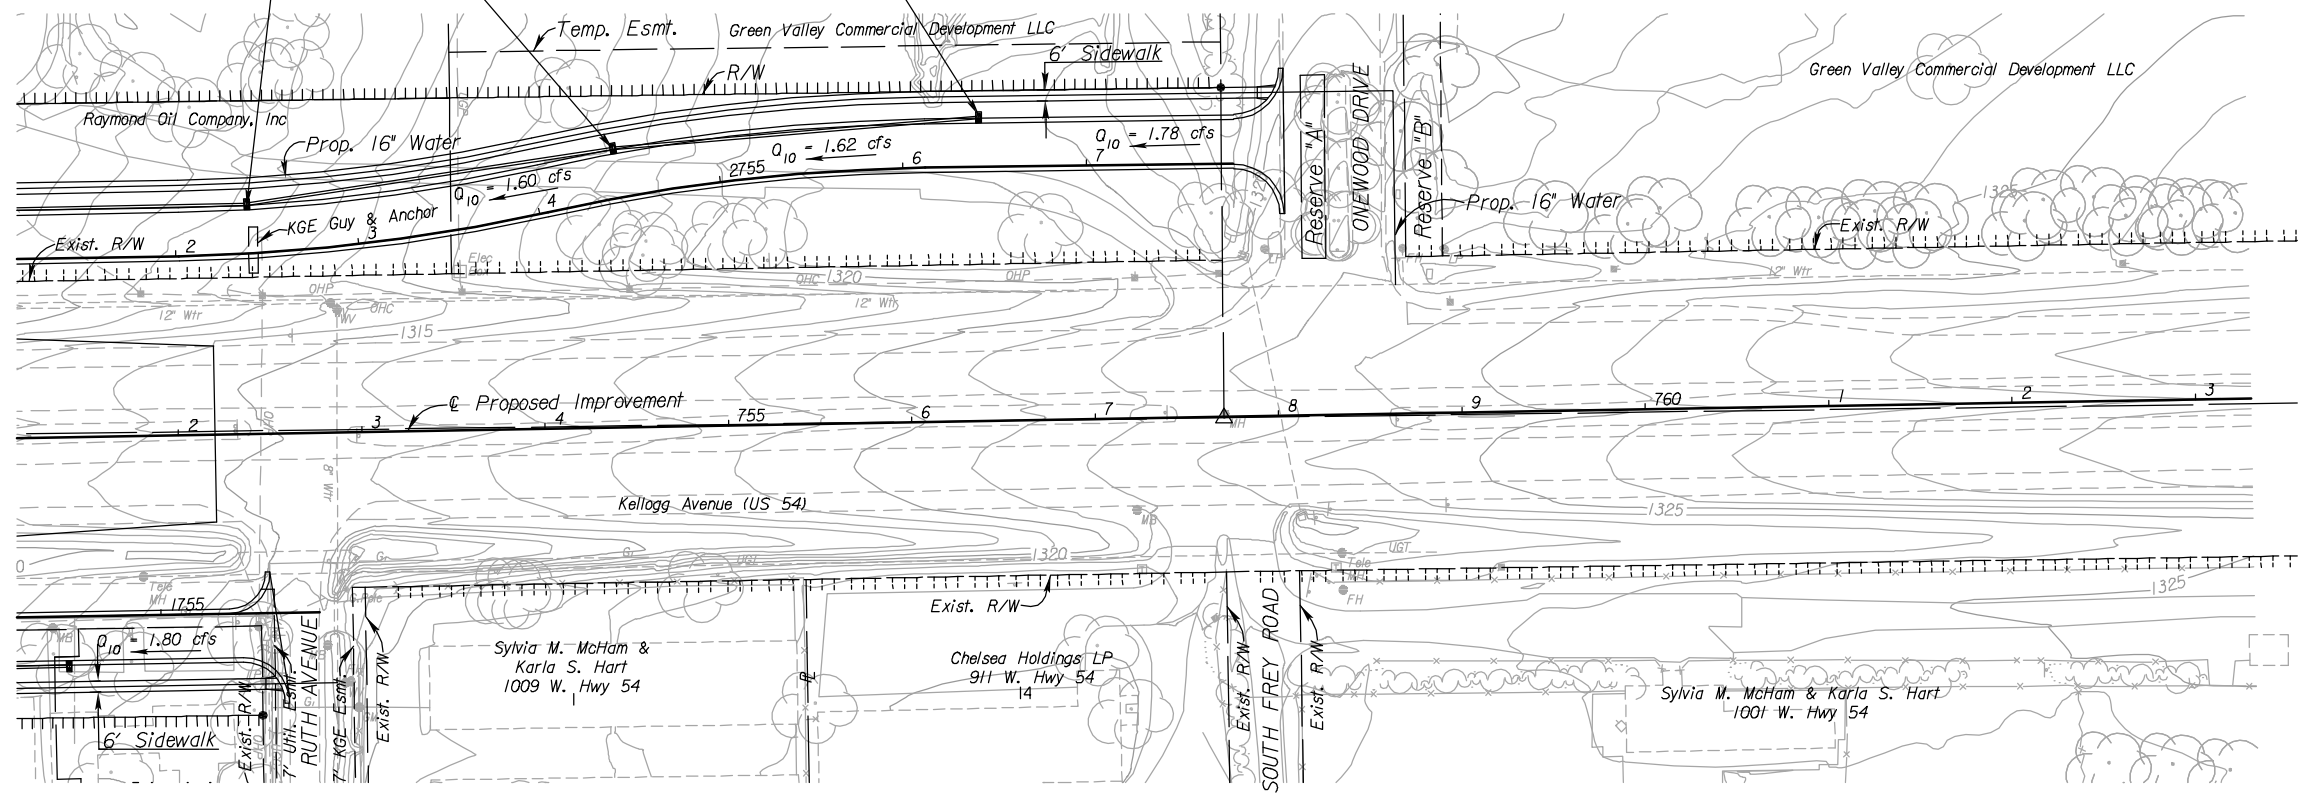

3:04 PM  
 2/18/2011  
 J:\CIVIL\07432\DWG\SWS\EK2ML PLAN\EK2FNSWPL10.DWG  
 SURV. - PLOT CADD DES. - DR. - TR. - CKD. - APP.

- UTILITIES**
- |                   |                       |
|-------------------|-----------------------|
| Cable             | Cox Communications    |
| Gas               | Kansas Gas Service    |
| Power             | Westar                |
| Sanitary Sewer    | Wichita Water & Sewer |
| Storm Water Sewer | Wichita Water & Sewer |
| Telephone         | AT&T                  |
| Water             | Wichita Water & Sewer |

$Q_{50} = x.xx$  cfs - DESIGN YEAR FLOW PER INLET  
 See Sh. No's. 136-139 for San. Sewer Plans.  
 See Sh. No's. 140-162 for Water Plans.

**CITY OF WICHITA**

**NORTH FRONTAGE ROAD**

**STORM WATER SEWER PLAN**

**STA. 2752+00 TO STA. 2757+00**