
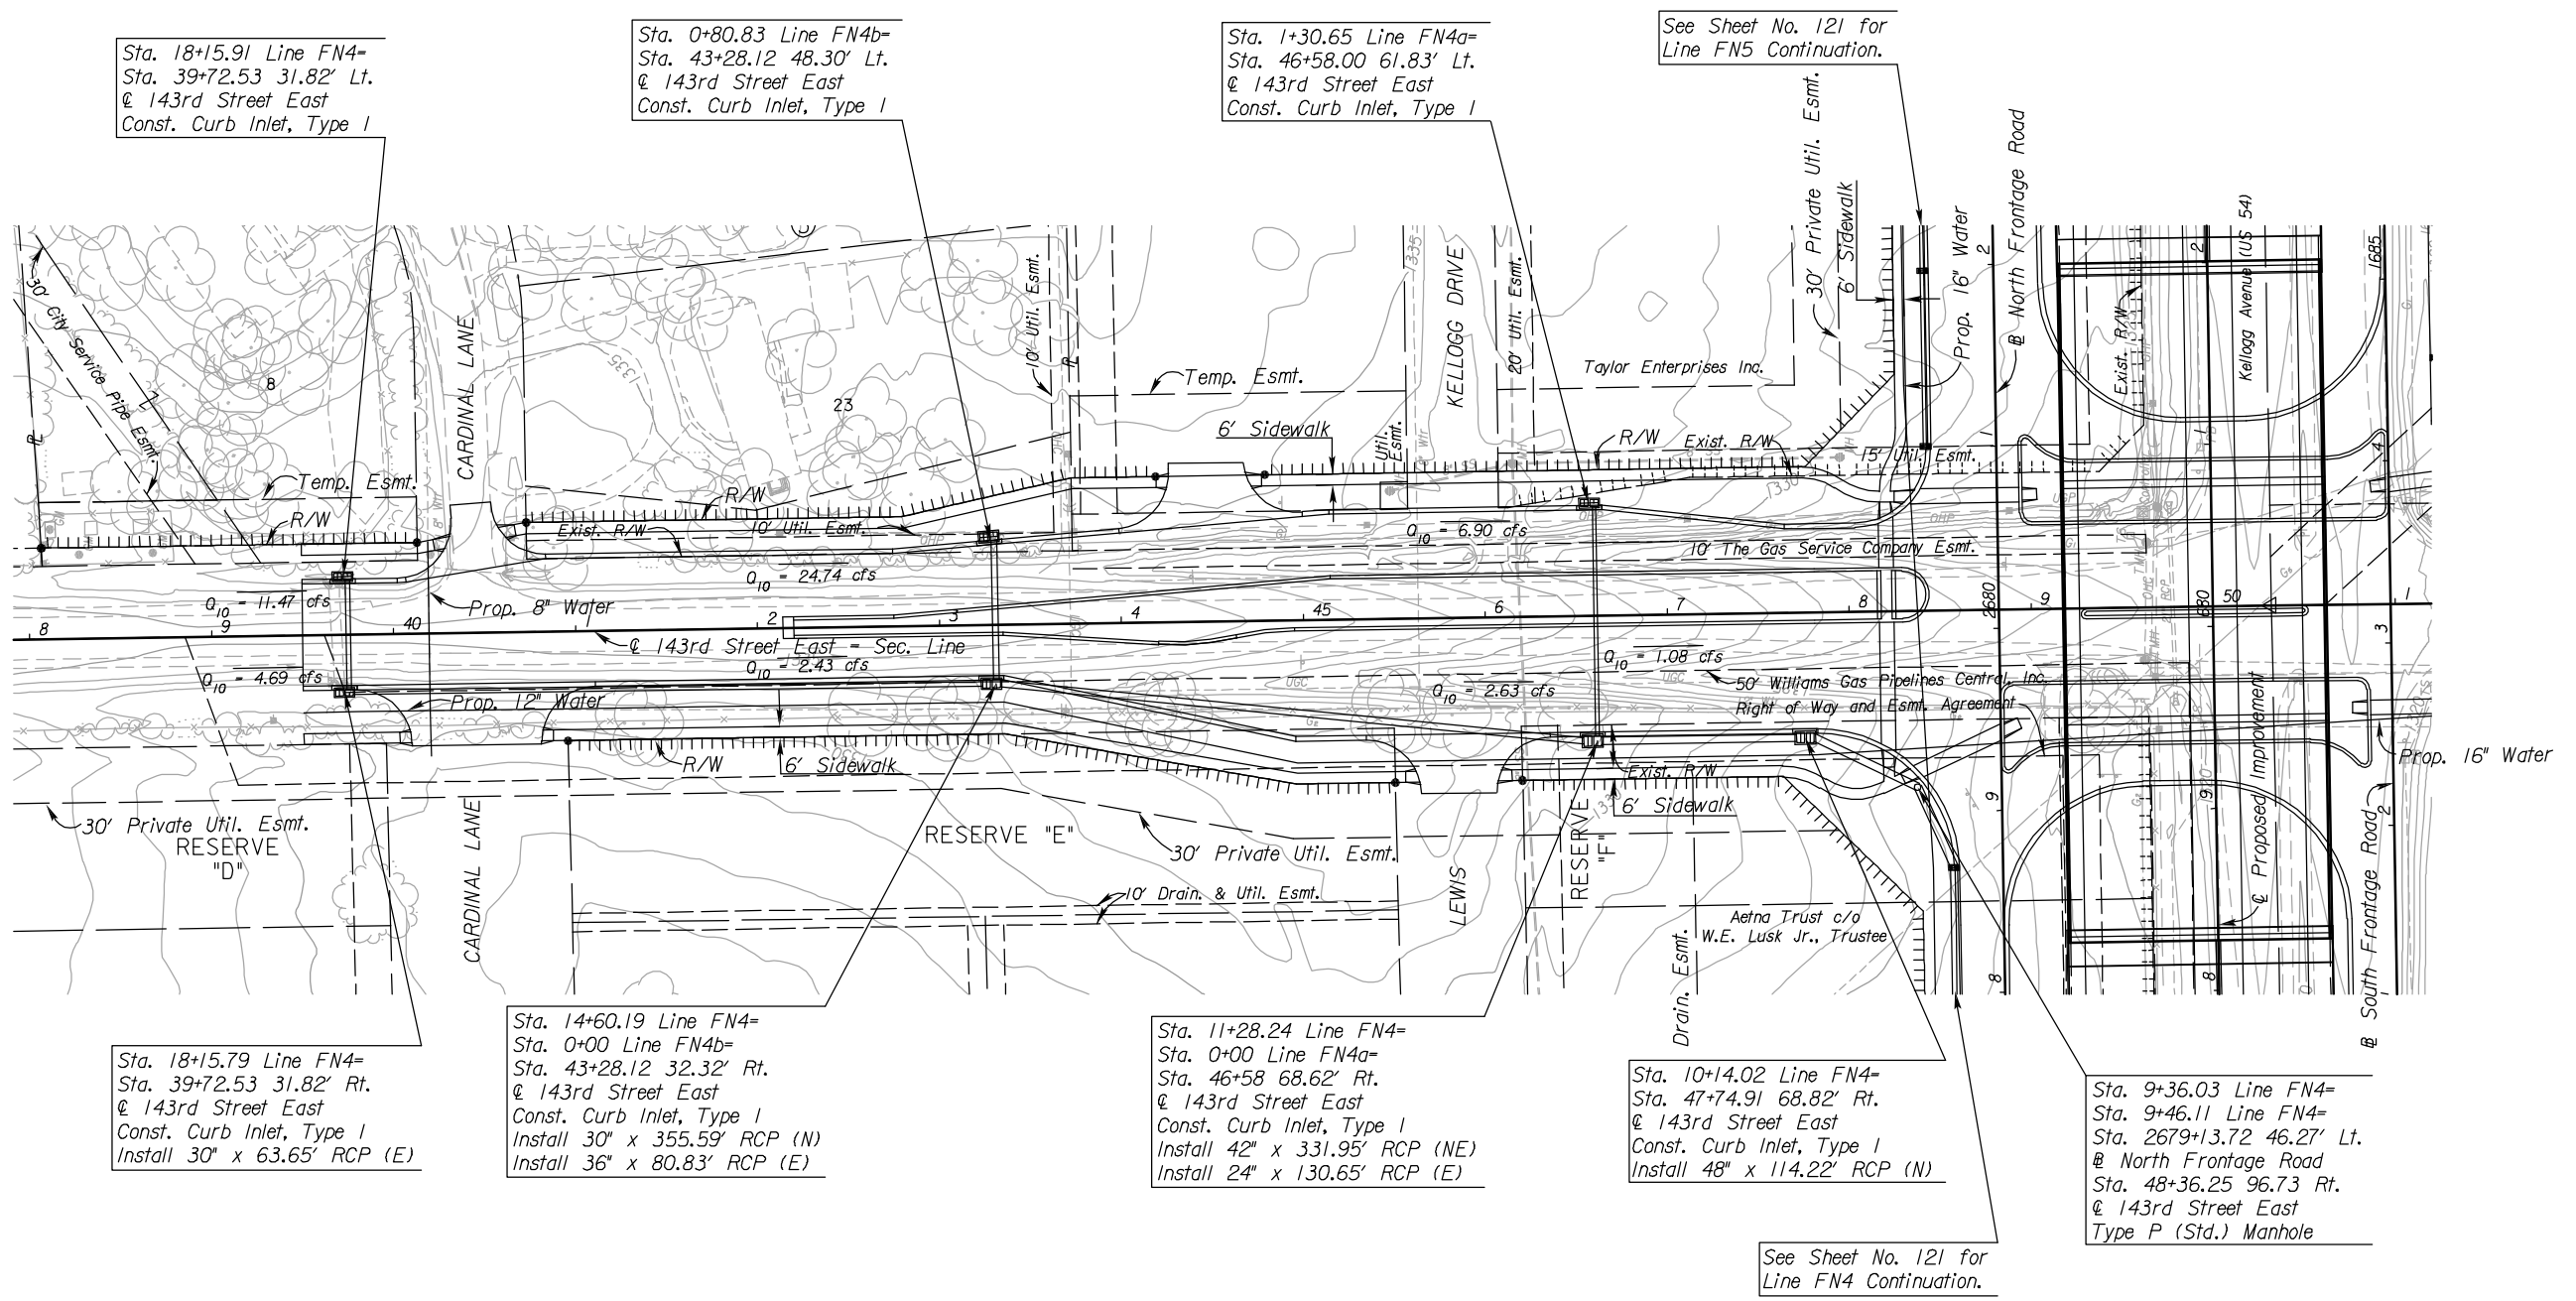


STATE	PROJECT NO.	YEAR	SHEET NO.	TOTAL SHEETS
KANSAS	472 84614	.	127	534

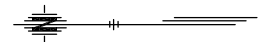

Sta. 18+15.91 Line FN4=
Sta. 39+72.53 31.82' Lt.
@ 143rd Street East
Const. Curb Inlet, Type I

Sta. 0+80.83 Line FN4b=
Sta. 43+28.12 48.30' Lt.
@ 143rd Street East
Const. Curb Inlet, Type I

Sta. 1+30.65 Line FN4a=
Sta. 46+58.00 61.83' Lt.
@ 143rd Street East
Const. Curb Inlet, Type I

See Sheet No. 121 for
Line FN5 Continuation.

Sta. 18+15.79 Line FN4=
Sta. 39+72.53 31.82' Rt.
@ 143rd Street East
Const. Curb Inlet, Type I
Install 30" x 63.65' RCP (E)

Sta. 14+60.19 Line FN4=
Sta. 0+00 Line FN4b=
Sta. 43+28.12 32.32' Rt.
@ 143rd Street East
Const. Curb Inlet, Type I
Install 30" x 355.59' RCP (N)
Install 36" x 80.83' RCP (E)

Sta. 11+28.24 Line FN4=
Sta. 0+00 Line FN4a=
Sta. 46+58 68.62' Rt.
@ 143rd Street East
Const. Curb Inlet, Type I
Install 42" x 331.95' RCP (NE)
Install 24" x 130.65' RCP (E)

Sta. 10+14.02 Line FN4=
Sta. 47+74.91 68.82' Rt.
@ 143rd Street East
Const. Curb Inlet, Type I
Install 48" x 114.22' RCP (N)

Sta. 9+36.03 Line FN4=
Sta. 9+46.11 Line FN4=
Sta. 2679+13.72 46.27' Lt.
@ North Frontage Road
Sta. 48+36.25 96.73 Rt.
@ 143rd Street East
Type P (Std.) Manhole

See Sheet No. 121 for
Line FN4 Continuation.

UTILITIES

- Cable
- Gas₁
- Gas₂
- Gas₅
- Power
- Sanitary Sewer
- Storm Water Sewer
- Telephone
- Traffic Signal
- Water
- Cox Communications
- Kansas Gas Service
- Southern Star Pipeline
- Coffeyville Resources
- Westar
- Wichita Water & Sewer
- Wichita Water & Sewer
- AT&T
- City of Wichita
- Wichita Water & Sewer

$Q_{10} = x.xx$ cfs - DESIGN YEAR FLOW PER INLET
See Sh. No's. 136-139 for San. Sewer Plans.
See Sh. No's. 140-162 for Water Plans.

CITY OF WICHITA
143RD STREET EAST
STORM WATER SEWER PLAN
STA. 38+00 TO STA. 50+00

3:04 PM
 2/18/2011
 J:\CIVIL\07432\DWG\SWS\EK2ML PLAN\EK243SWPLOT.DWG
 SURV. - PLOT CADD DES. - DR. - TR. - CKD. - APP.