



STATE	PROJECT NO.	YEAR	SHEET NO.	TOTAL SHEETS
KANSAS	472 84614	.	166	534

WALL ALIGNMENT DATA			
POINT NO.	P.I. STA.	NORTHING	EASTING
1	100+00.00	1684059.7247	1692804.2706
2	102+20.00	1684064.6173	1693024.2162

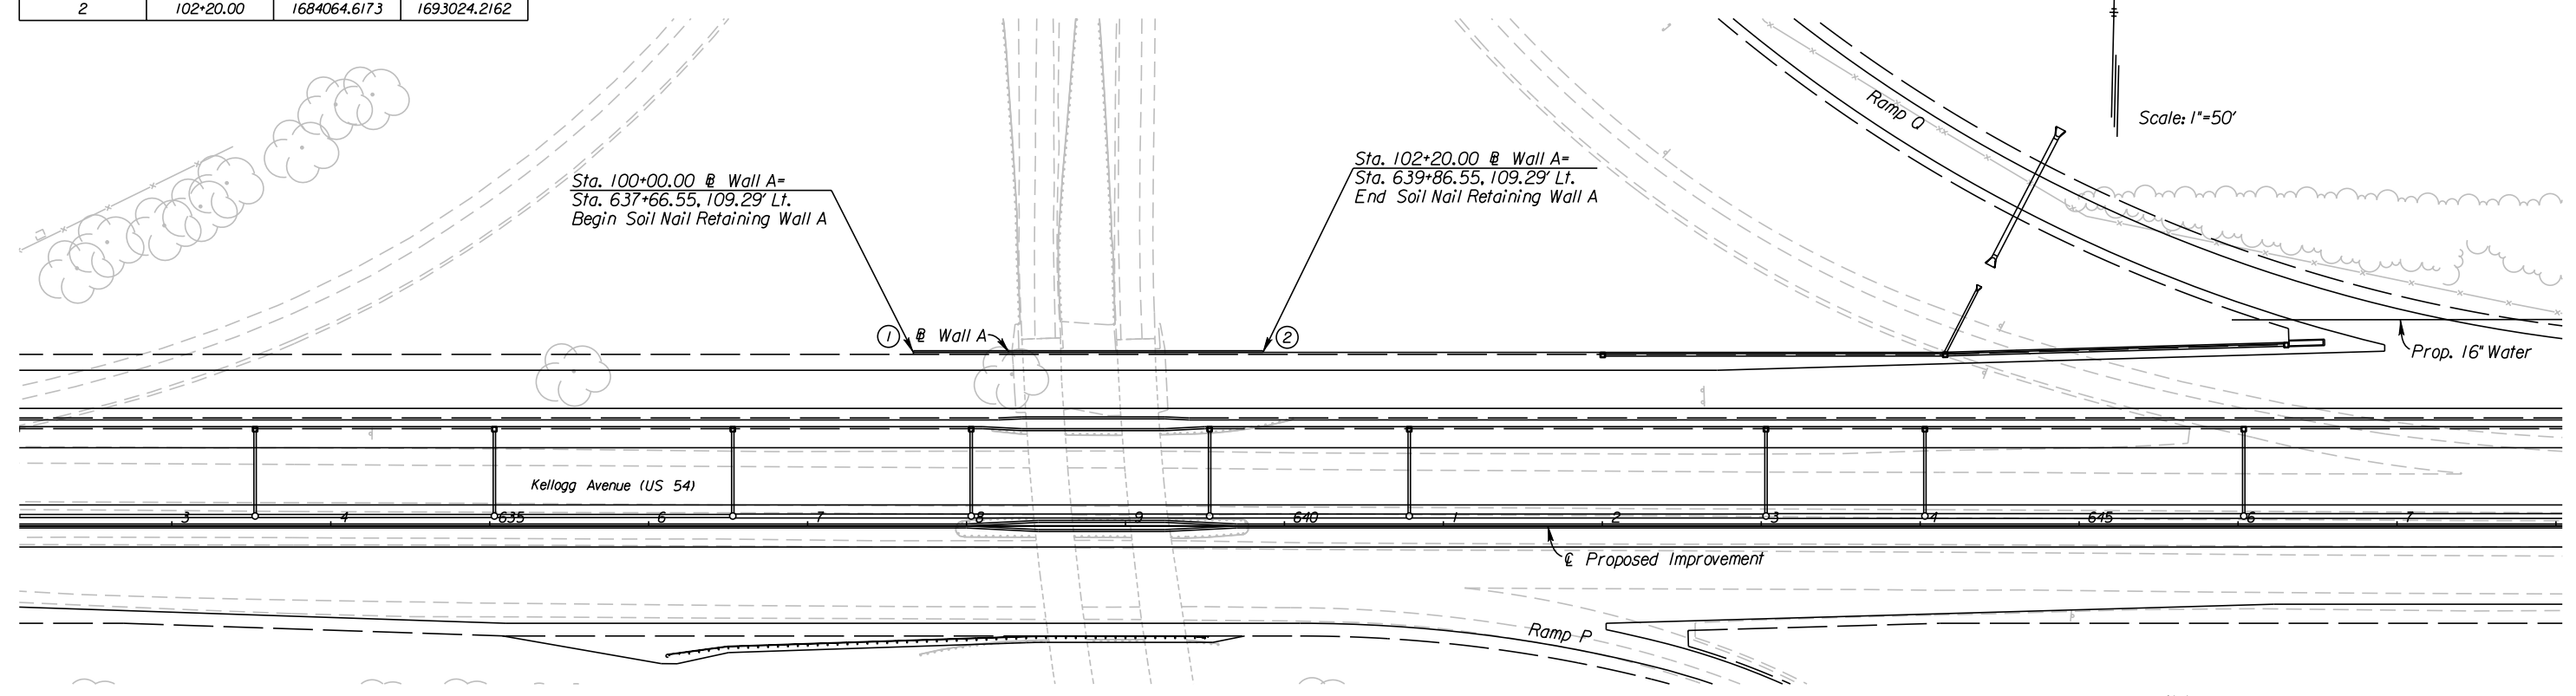

Note:  
All Station and Offsets are to Front Face of Wall

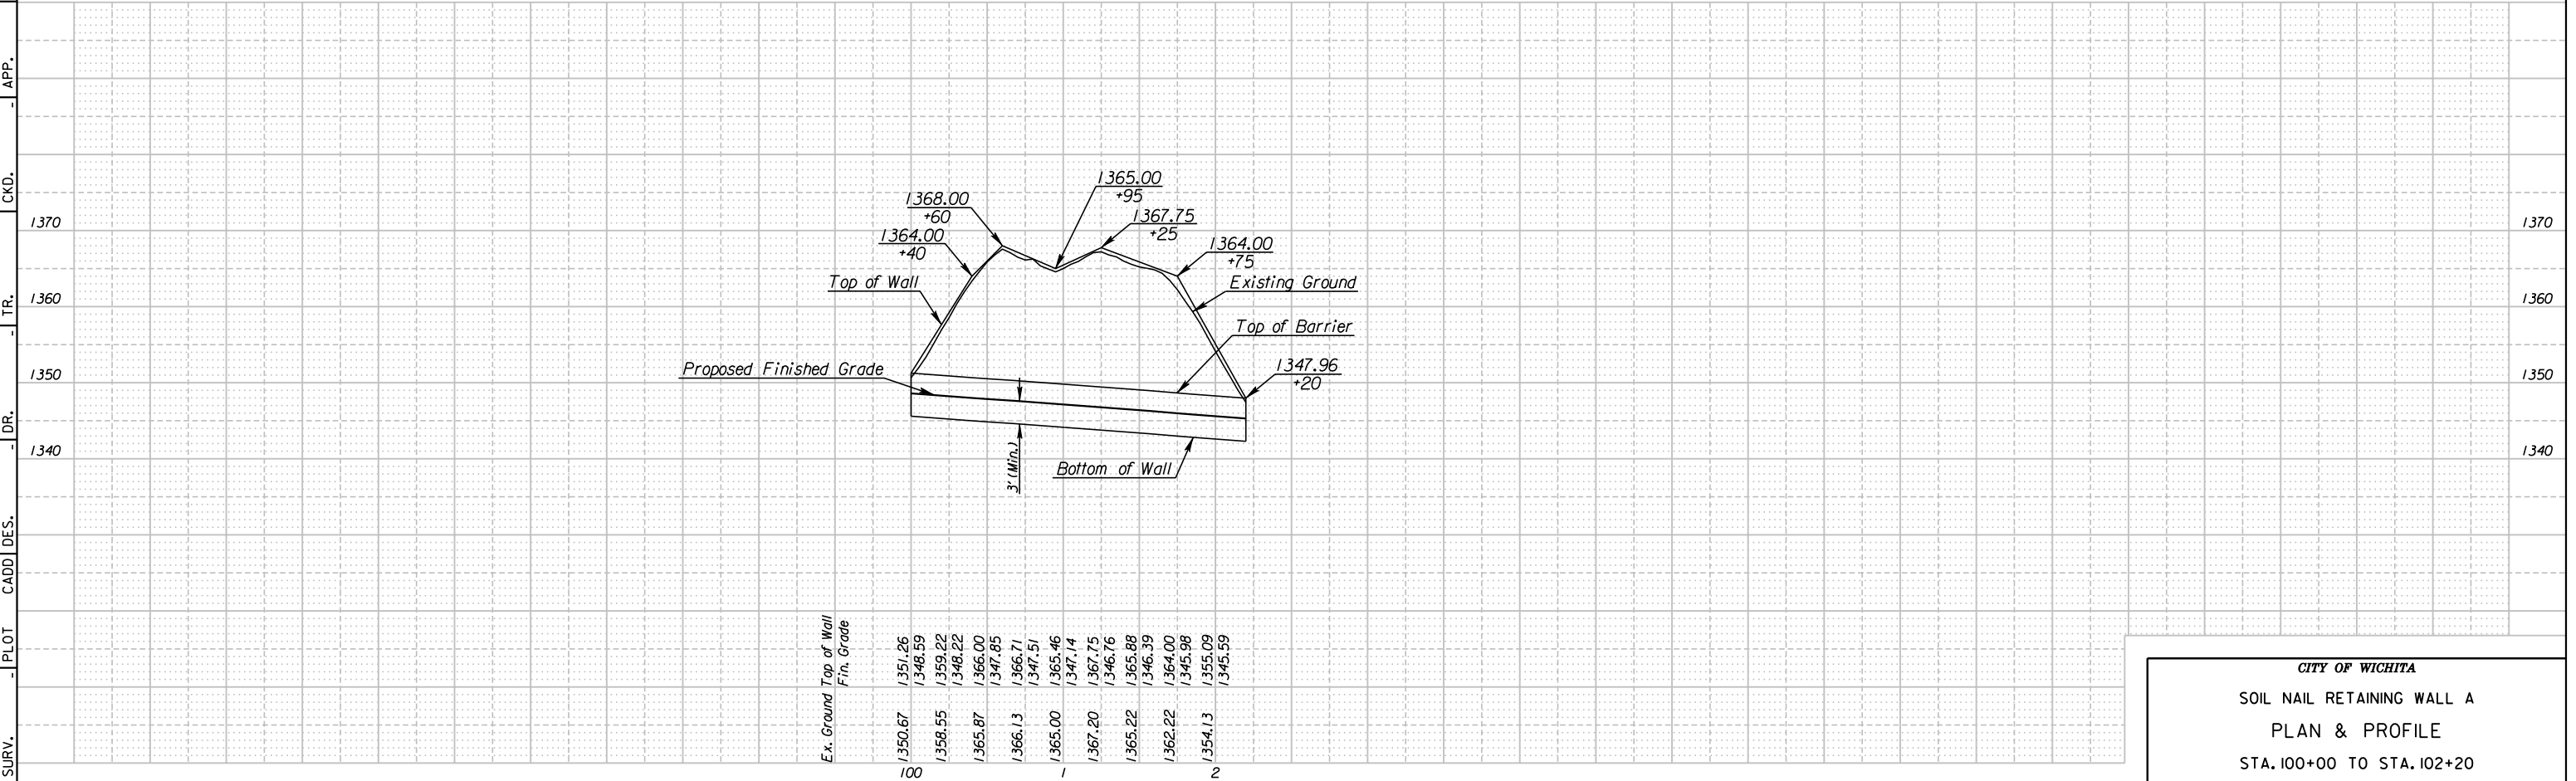

CITY OF WICHITA  
SOIL NAIL RETAINING WALL A  
PLAN & PROFILE  
STA. 100+00 TO STA. 102+20

10:46:13 AM  
 2/9/2011  
 I:\35766A\Cadd\Sheets\Structures\Walls\EK2AWAPP01.dgn  
 SURV. - PLOT CADD | DES. - DR. - TR. - CKD. - APP.