



WALL ALIGNMENT DATA			
POINT NO.	P.I. STA.	NORTHING	EASTING
3	217+26.96	1684009.1670	1696873.1027

STATE	PROJECT NO.	YEAR	SHEET NO.	TOTAL SHEETS
KANSAS	472 84614	.	170	534

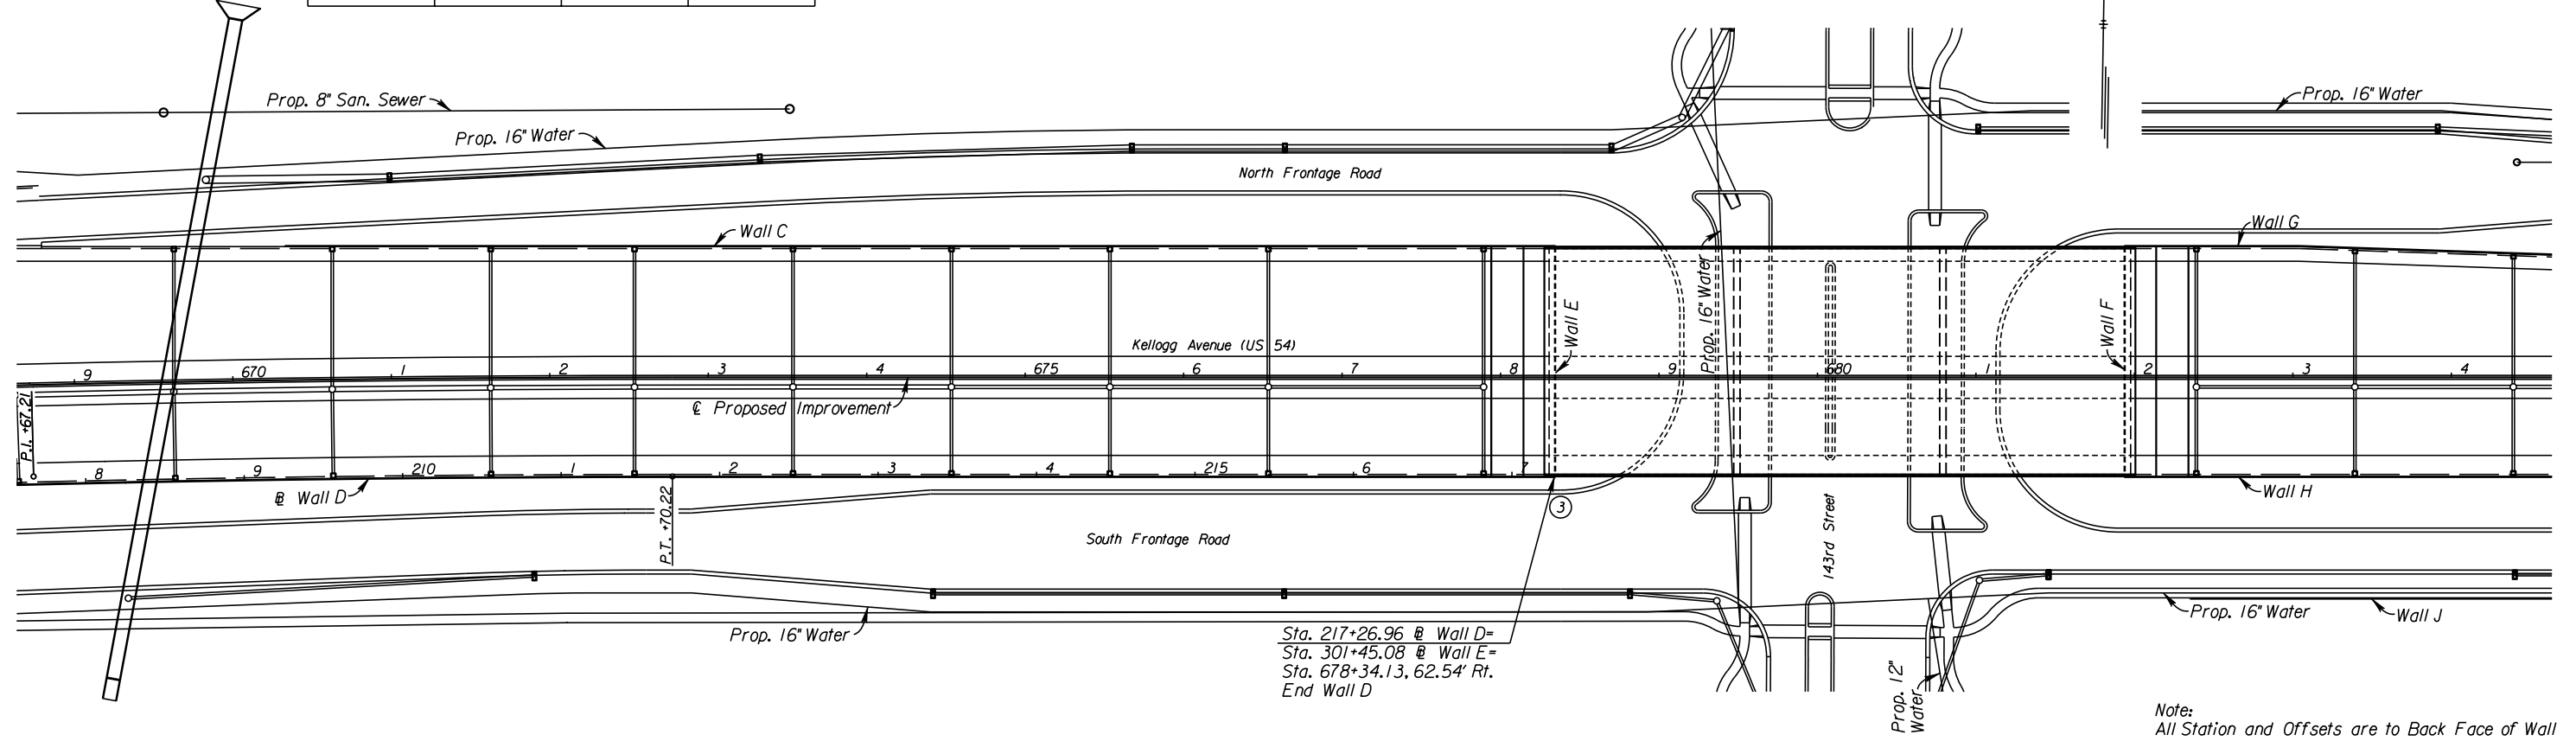

Sta. 217+26.96 @ Wall D=
 Sta. 301+45.08 @ Wall E=
 Sta. 678+34.13, 62.54' Rt.
 End Wall D

Note:
 All Station and Offsets are to Back Face of Wall

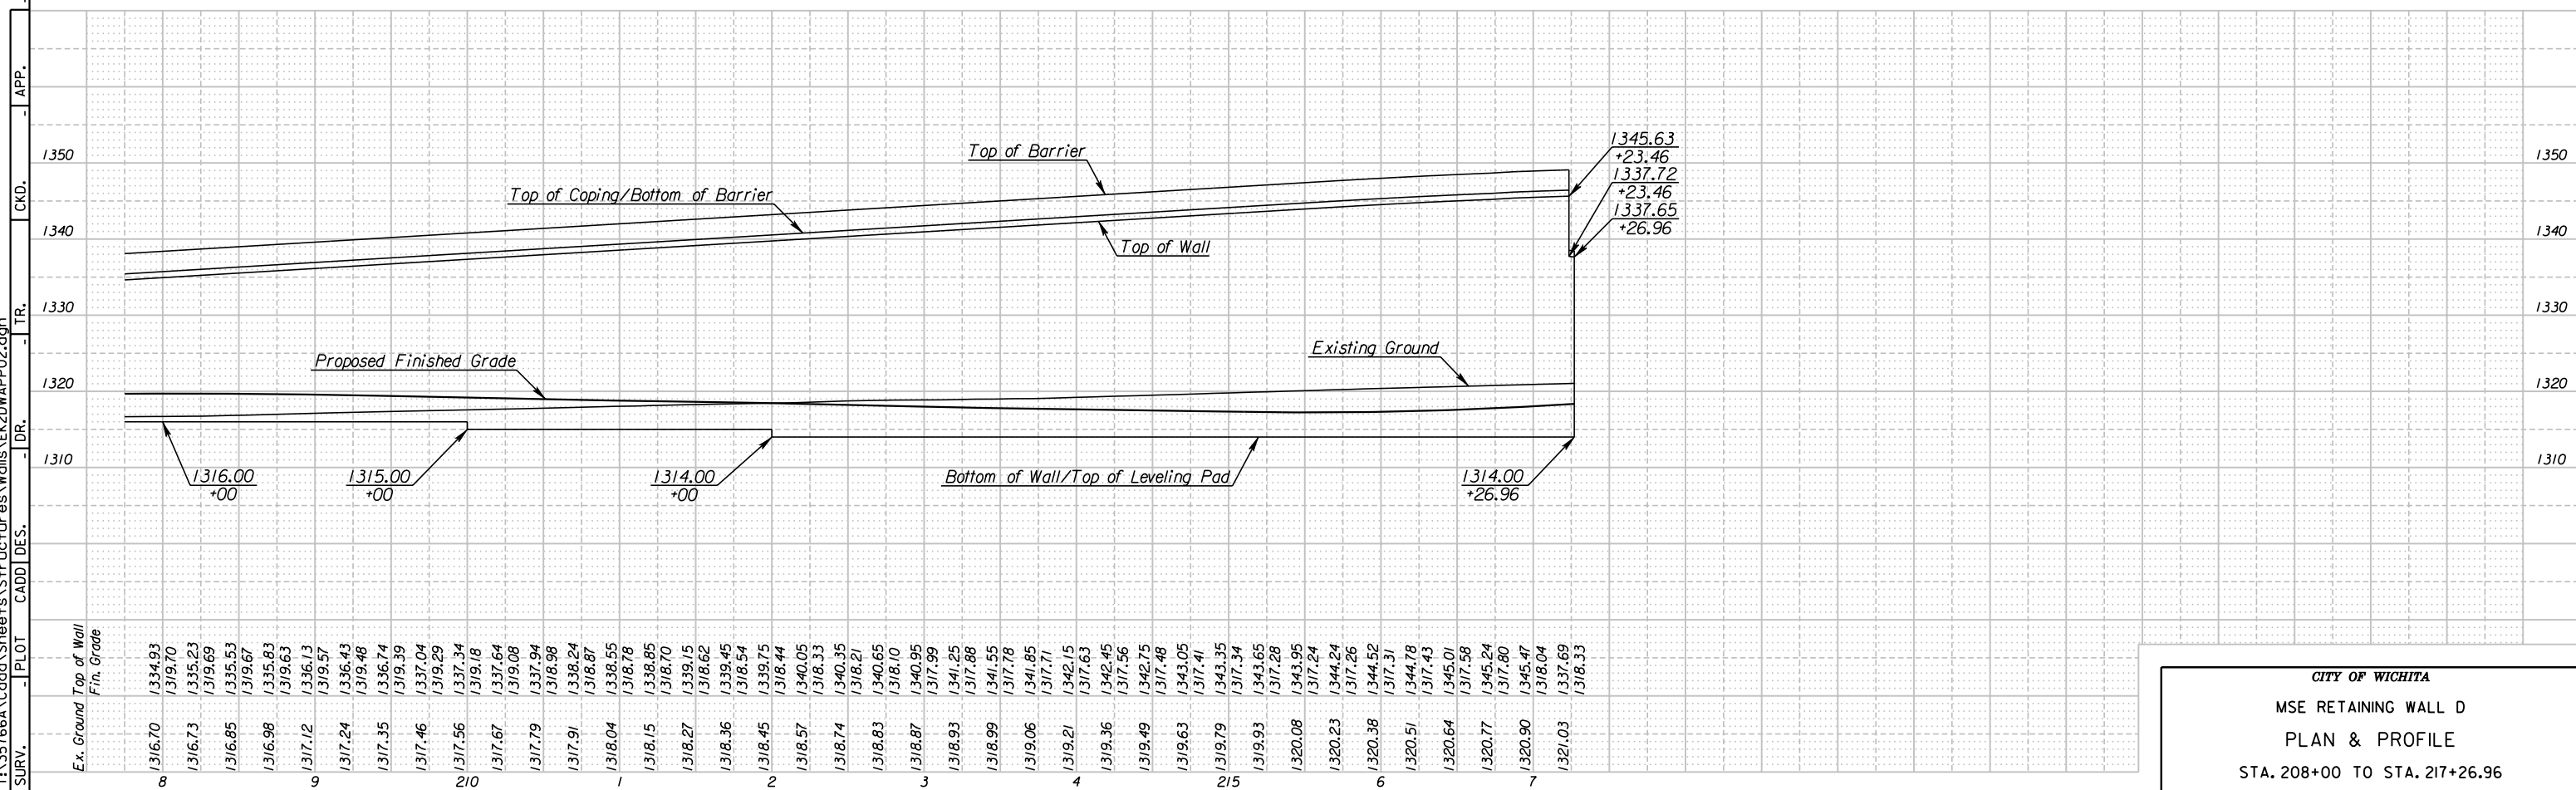

CITY OF WICHITA
 MSE RETAINING WALL D
 PLAN & PROFILE
 STA. 208+00 TO STA. 217+26.96

10:46:30 AM
 2/9/2011
 I:\35766A\Cadd\Sheets\Structures\Walls\EK2DWAPP02.dgn
 SURV. - PLOT CADD DES. - DR. - TR. - CKD. - APP.