



STATE	PROJECT NO.	YEAR	SHEET NO.	TOTAL SHEETS
KANSAS	472 84614	.	171	534

WALL E ALIGNMENT DATA			
POINT NO.	P.I. STA.	NORTHING	EASTING
1	300+00.00	1684154.2306	1696870.7086
2	301+45.08	1684009.1670	1696873.1027

WALL F ALIGNMENT DATA			
POINT NO.	P.I. STA.	NORTHING	EASTING
3	400+00.00	1684160.1711	1697230.6596
4	401+45.08	1684015.1076	1697233.0537

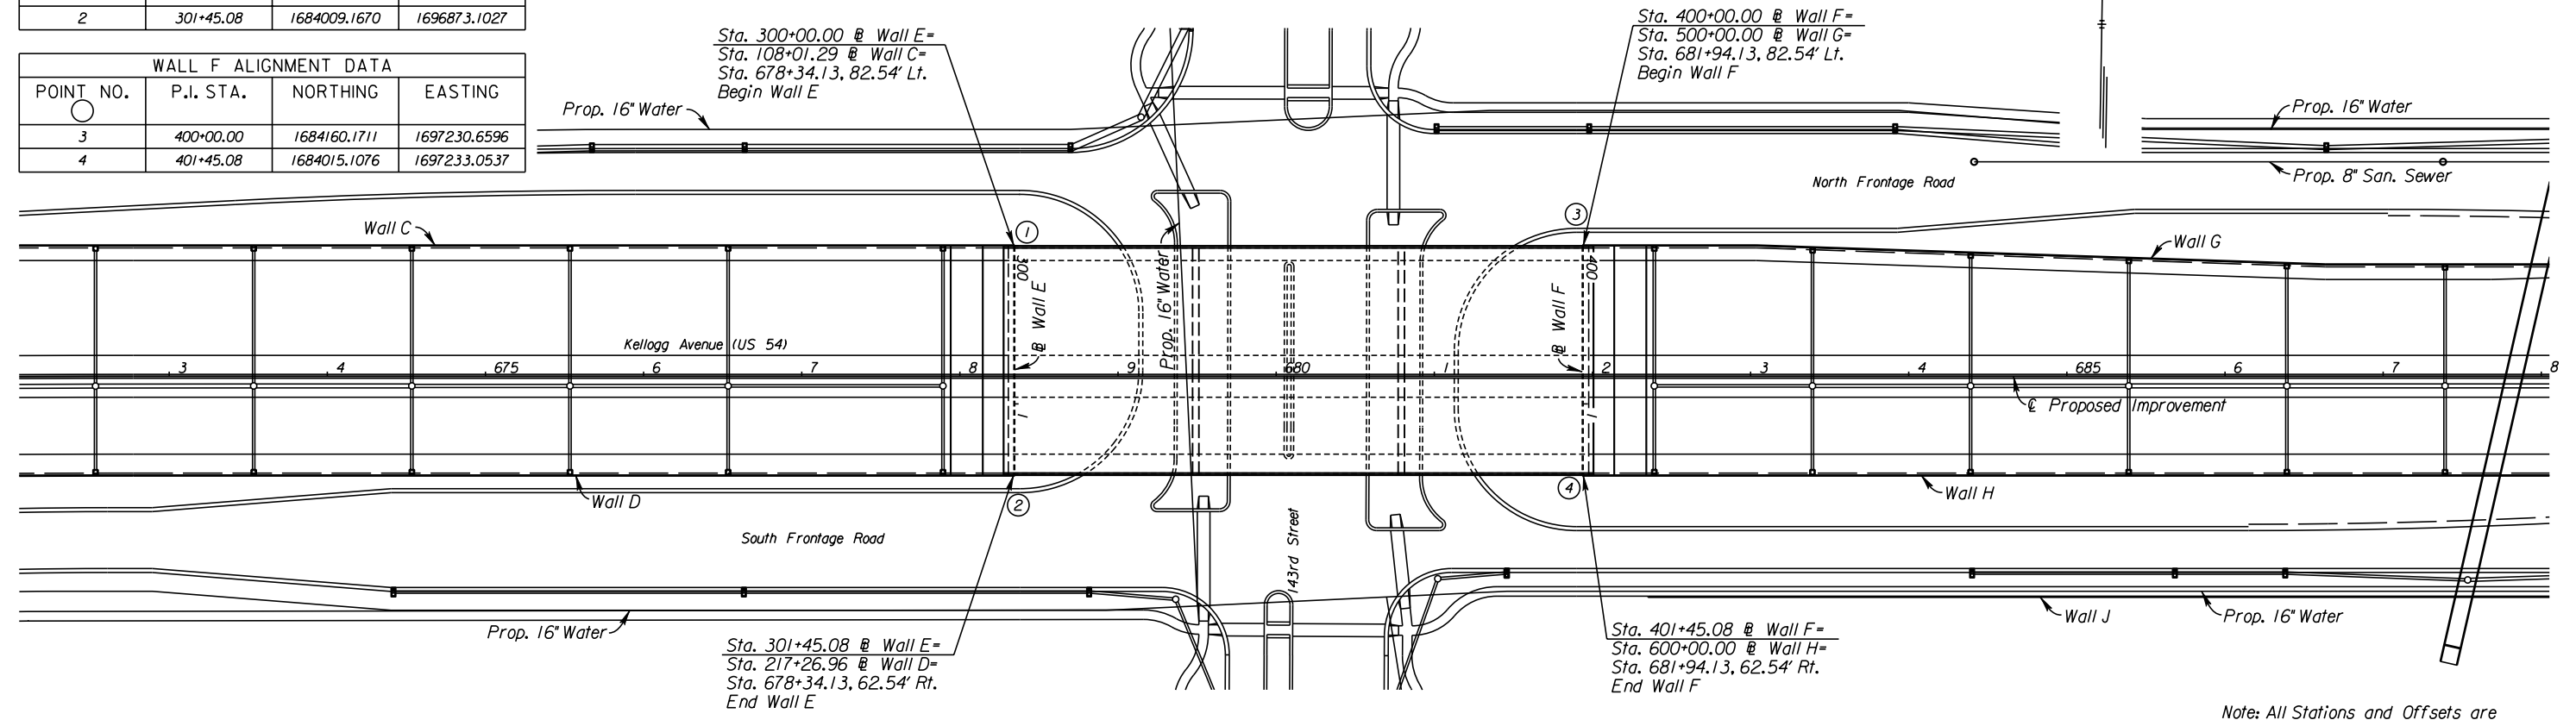


Note: All Stations and Offsets are to Back Face of Wall.

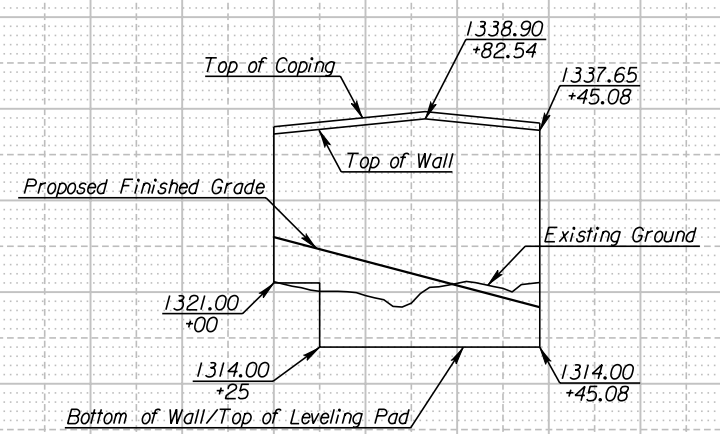

WALL E PROFILE

Ex. Ground	Top of Wall	Top of Coping
1321.14	1337.25	1337.25
1320.08	1326.00	1326.00
1319.62	1337.75	1337.75
1318.79	1324.68	1324.68
1320.95	1338.25	1338.25
1320.41	1323.36	1323.36
	1338.75	1338.75
	1322.05	1322.05
	1338.55	1338.55
	1320.73	1320.73
	1338.05	1338.05
	1319.41	1319.41

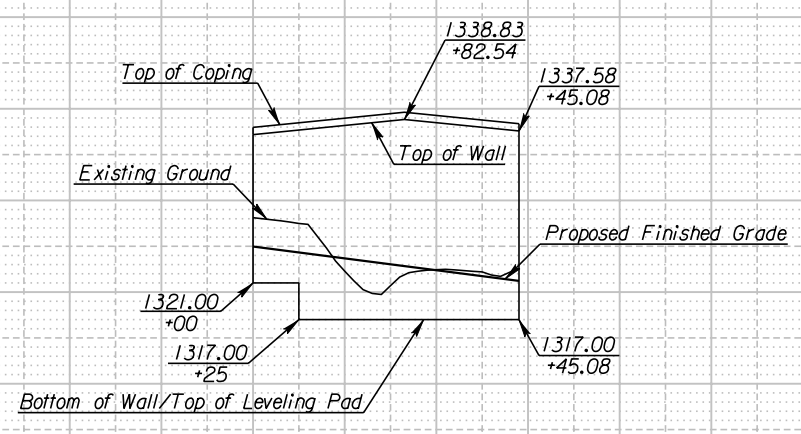

WALL F PROFILE

Ex. Ground	Top of Wall	Top of Coping
1328.12	1337.18	1337.18
1327.49	1324.97	1324.97
1322.29	1337.68	1337.68
1320.70	1324.32	1324.32
1322.44	1338.18	1338.18
1322.20	1323.68	1323.68
	1338.68	1338.68
	1323.03	1323.03
	1338.48	1338.48
	1322.39	1322.39
	1337.98	1337.98
	1321.74	1321.74

**CITY OF WICHITA**  
MSE RETAINING WALLS E & F  
PLAN & PROFILE

11:27:51 AM  
 2/18/2011  
 I:\35766A\Cadd\Sheets\Structures\Walls\EK2EF\WAPP01.dgn  
 SURV. - PLOT CADD DES. - TR. - CKD. - APP.