


| | | | | |
|--------|-------------|------|-----------|--------------|
| STATE | PROJECT NO. | YEAR | SHEET NO. | TOTAL SHEETS |
| KANSAS | 472 84614 | . | 176 | 534 |


| WALL ALIGNMENT DATA | | | |
|---------------------|-----------|--------------|--------------|
| POINT NO. | P.I. STA. | NORTHING | EASTING |
| 1 | 200+00.00 | 1684036.3671 | 1701148.5695 |
| 2 | 206+14.62 | 1684047.2955 | 1701763.0887 |

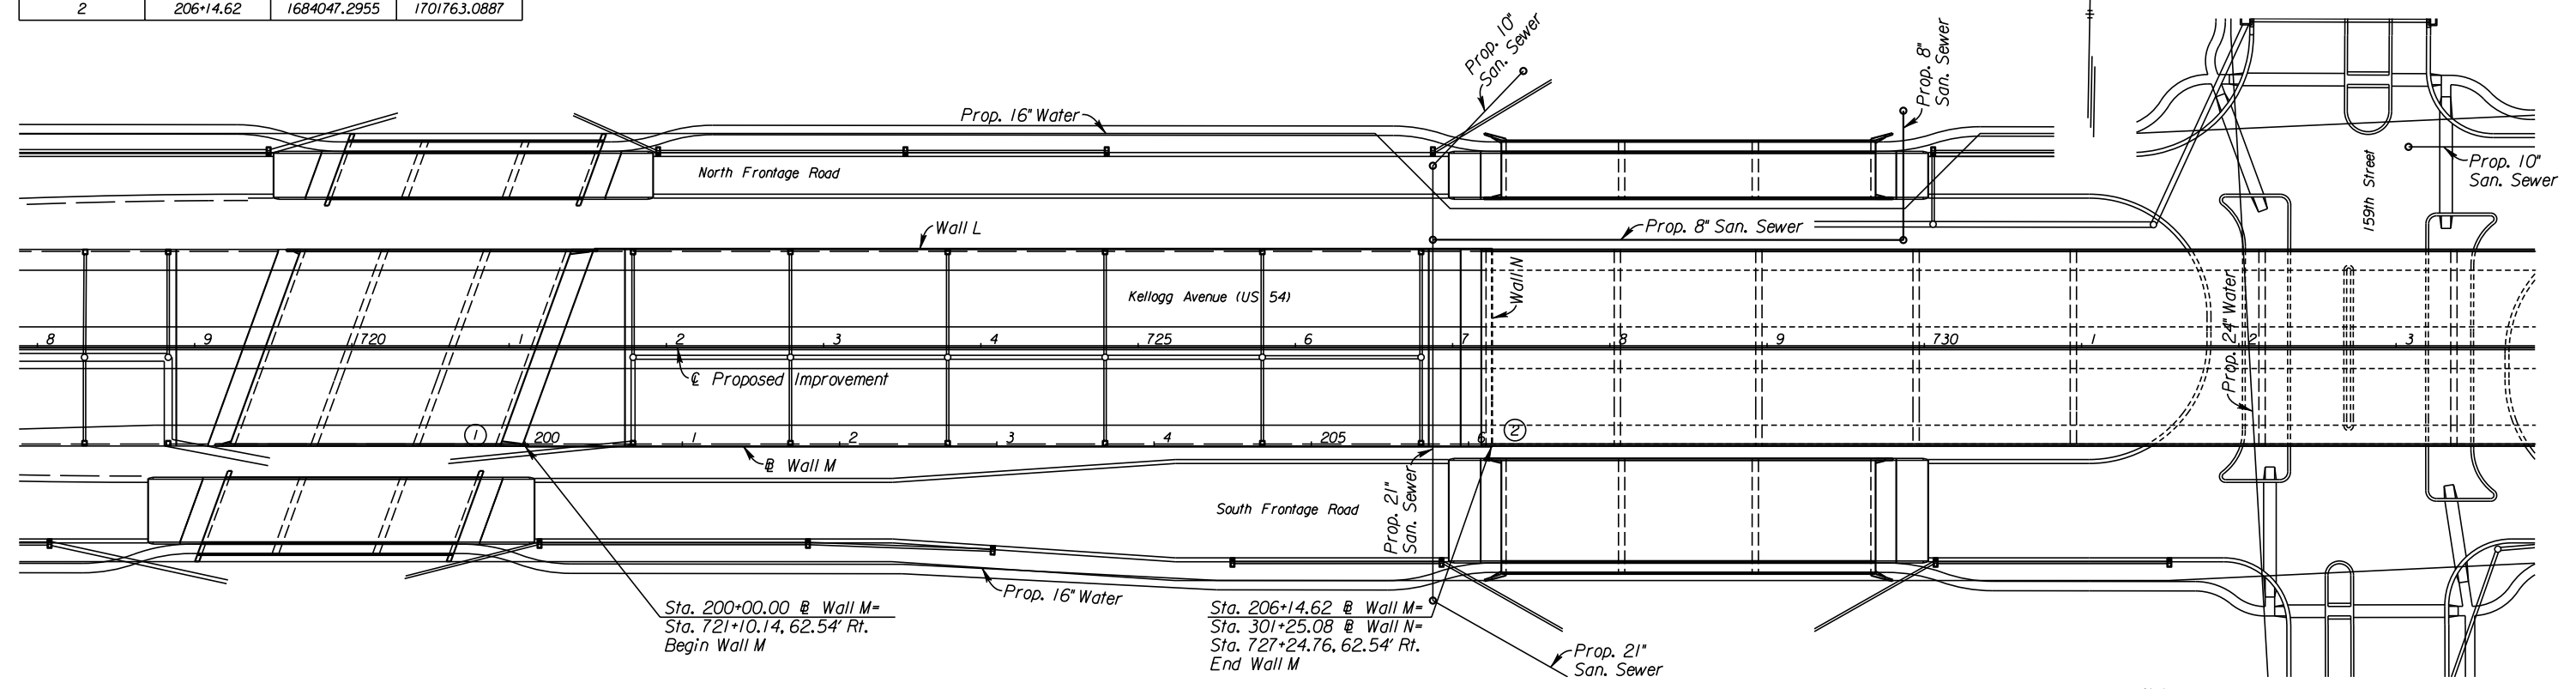

Sta. 200+00.00 @ Wall M =
Sta. 721+10.14, 62.54' Rt.
Begin Wall M

Sta. 206+14.62 @ Wall M =
Sta. 301+25.08 @ Wall N =
Sta. 727+24.76, 62.54' Rt.
End Wall M

Note:
All Station and Offsets are to Back Face of Wall

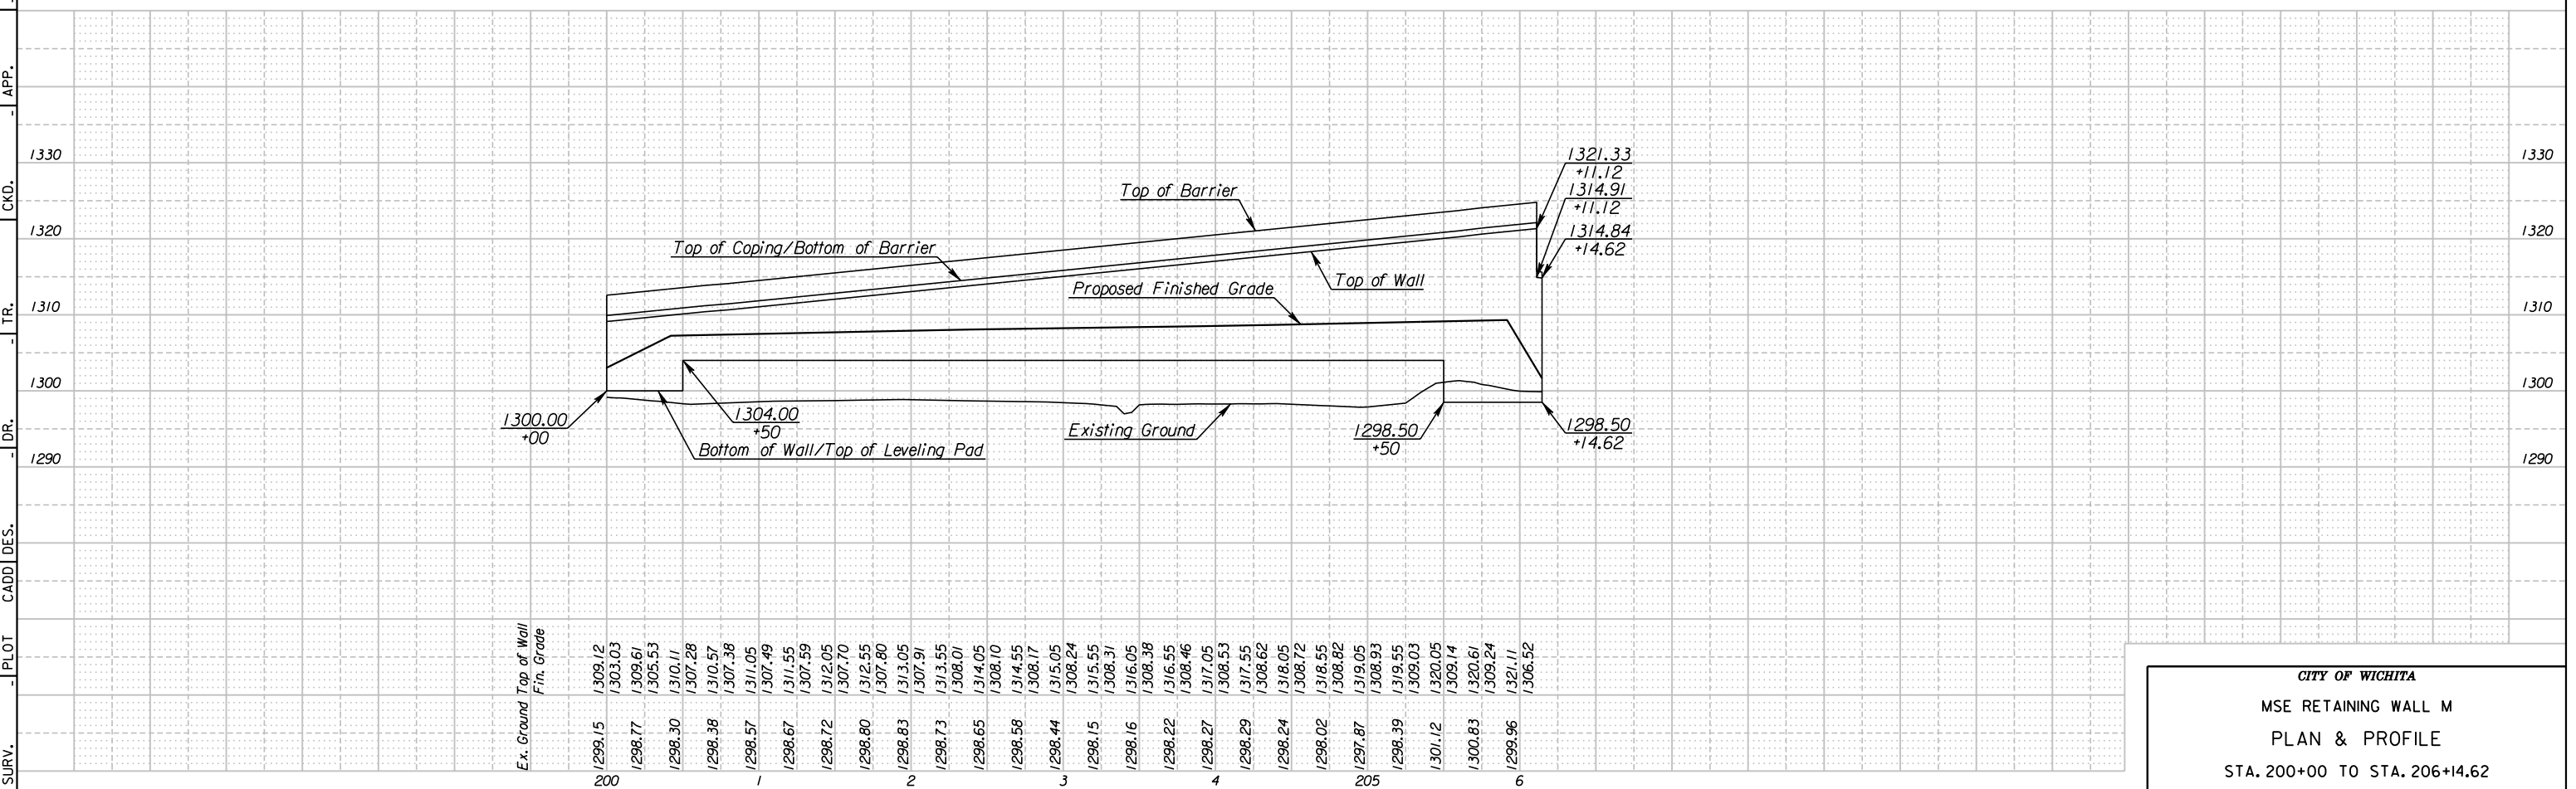

| Sta. | Ex. Ground Top of Wall Fr'n. Grade |
|------|------------------------------------|
| 200 | 1299.15 |
| | 1309.12 |
| | 1303.03 |
| | 1298.77 |
| | 1309.61 |
| | 1305.53 |
| | 1298.30 |
| | 1310.11 |
| | 1307.28 |
| | 1298.38 |
| | 1310.57 |
| | 1307.38 |
| | 1298.57 |
| | 1311.05 |
| | 1307.49 |
| | 1298.67 |
| | 1311.55 |
| | 1307.59 |
| | 1298.72 |
| | 1312.05 |
| | 1307.70 |
| | 1298.80 |
| | 1312.55 |
| | 1307.80 |
| | 1298.83 |
| | 1313.05 |
| | 1307.91 |
| | 1298.73 |
| | 1313.55 |
| | 1308.01 |
| | 1298.65 |
| | 1314.05 |
| | 1308.10 |
| | 1298.58 |
| | 1314.55 |
| | 1308.17 |
| | 1298.44 |
| | 1315.05 |
| | 1308.24 |
| | 1298.15 |
| | 1315.55 |
| | 1308.31 |
| | 1298.16 |
| | 1316.05 |
| | 1308.38 |
| | 1298.22 |
| | 1316.55 |
| | 1308.46 |
| | 1298.27 |
| | 1317.05 |
| | 1308.53 |
| | 1298.29 |
| | 1317.55 |
| | 1308.62 |
| | 1298.24 |
| | 1318.05 |
| | 1308.72 |
| | 1298.02 |
| | 1318.55 |
| | 1308.82 |
| | 1297.87 |
| | 1319.05 |
| | 1308.93 |
| | 1298.39 |
| | 1319.55 |
| | 1309.03 |
| | 1301.12 |
| | 1320.05 |
| | 1309.14 |
| | 1300.83 |
| | 1320.61 |
| | 1309.24 |
| | 1298.96 |
| | 1321.11 |
| | 1306.52 |
| 205 | |
| 6 | |

CITY OF WICHITA
MSE RETAINING WALL M
PLAN & PROFILE
STA. 200+00 TO STA. 206+14.62

10:46:56 AM
 2/9/2011
 T:\35766A\Cadd\Sheets\Structures\Walls\EK2MWAPP01.dgn
 SURV. - PLOT CADD DES. TR. CKD. APP.