


Sta. 500+00.00 @ Wall Q=
Sta. 400+00.00 @ Wall P=
Sta. 734+51.76, 62.54' Lt.
Begin Wall Q

Sta. 508+79.17 @ Wall Q=
Sta. 743+30.89, 65.60' Lt.
End Wall Q

POINT NO.	P.I. STA.	NORTHING	EASTING	DELTA (DMS)
1	500+00.00	1684185.2858	1702487.7496	
2	507+71.96	1684199.0115	1703259.5891	01°38'11.68" Lt.
3	508+79.17	1684203.9785	1703366.6845	

Note:
All Station and Offsets are to Back Face of Wall

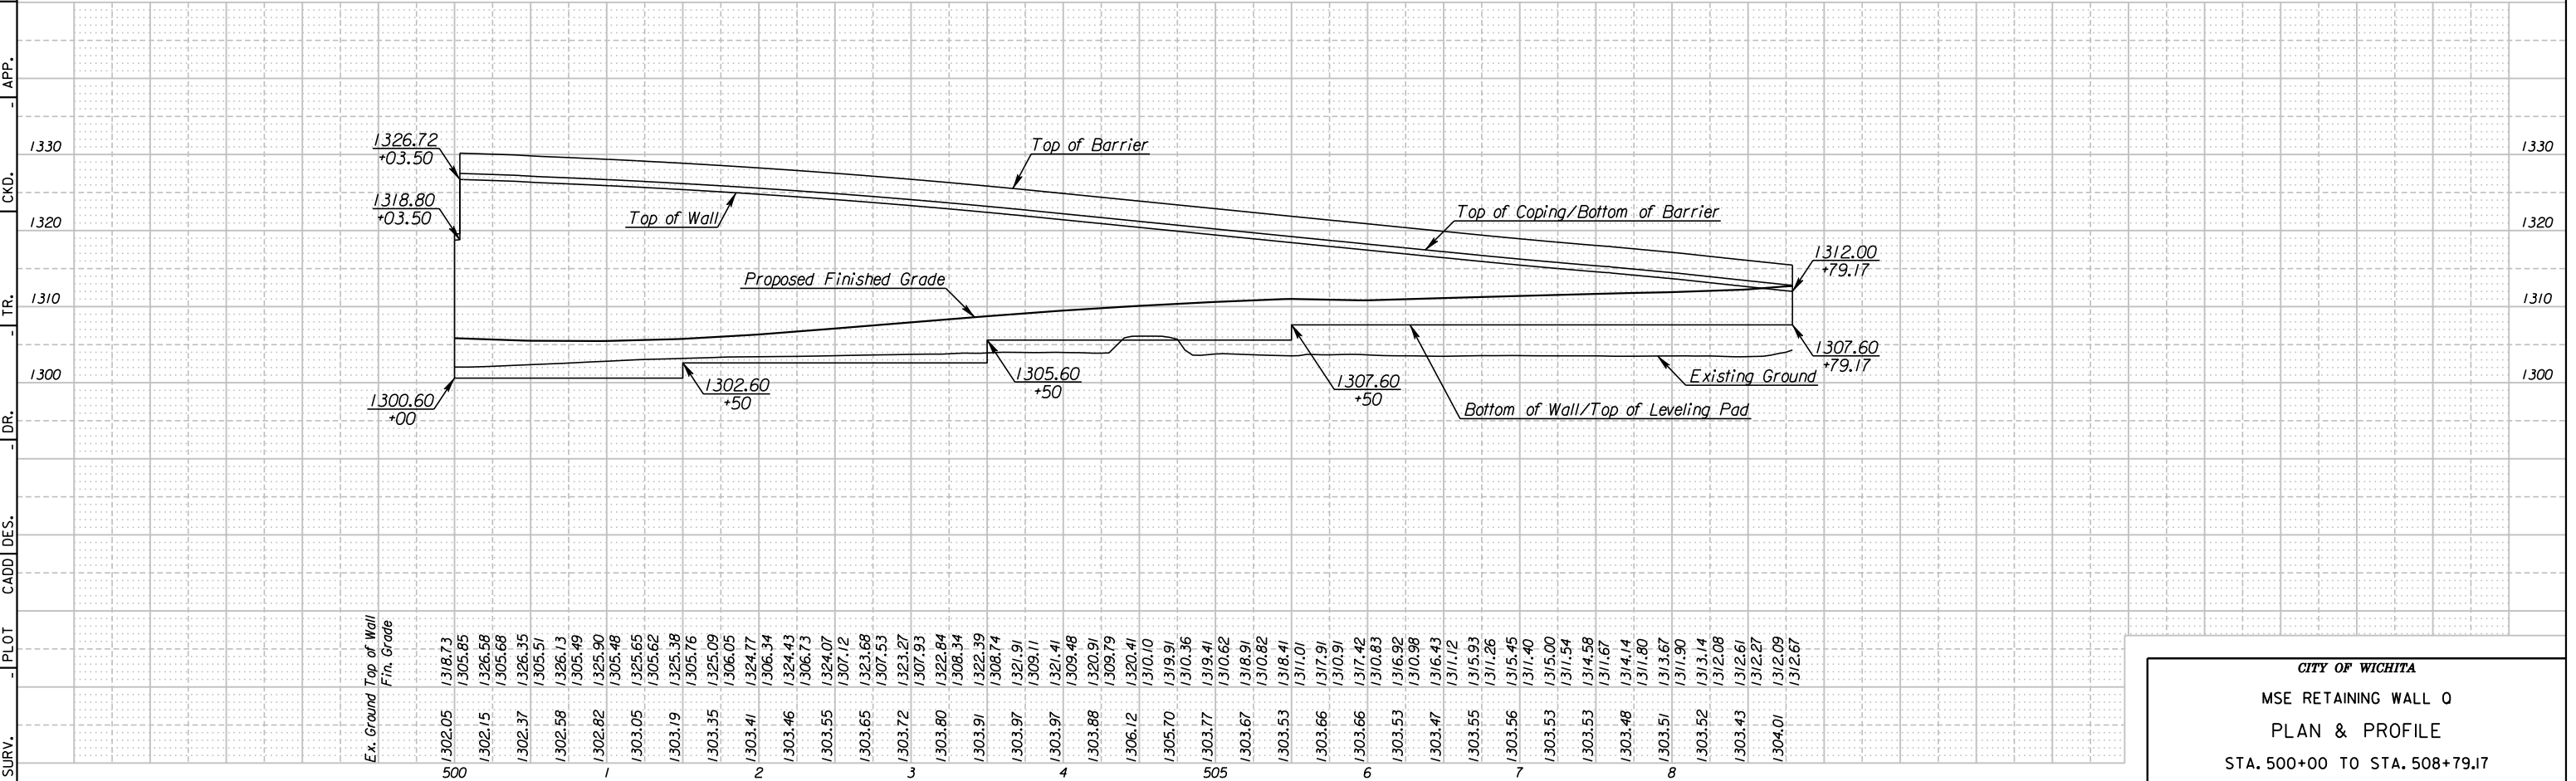

CITY OF WICHITA
MSE RETAINING WALL Q
PLAN & PROFILE
STA. 500+00 TO STA. 508+79.17

10:47:05 AM
 2/9/2011
 T:\35766A\Cadd\Sheets\Structures\Walls\EK20WAPP01.dgn
 SURV. - PLOT CADD DES. - DR. - TR. - CKD. - APP.