


STATE	PROJECT NO.	YEAR	SHEET NO.	TOTAL SHEETS
KANSAS	472 84614	.	179	534


WALL ALIGNMENT DATA			
POINT NO.	P.I. STA.	NORTHING	EASTING
1	600+00.00	1684060.2223	1702489.9737
2	609+46.18	1684077.0462	1703435.9998

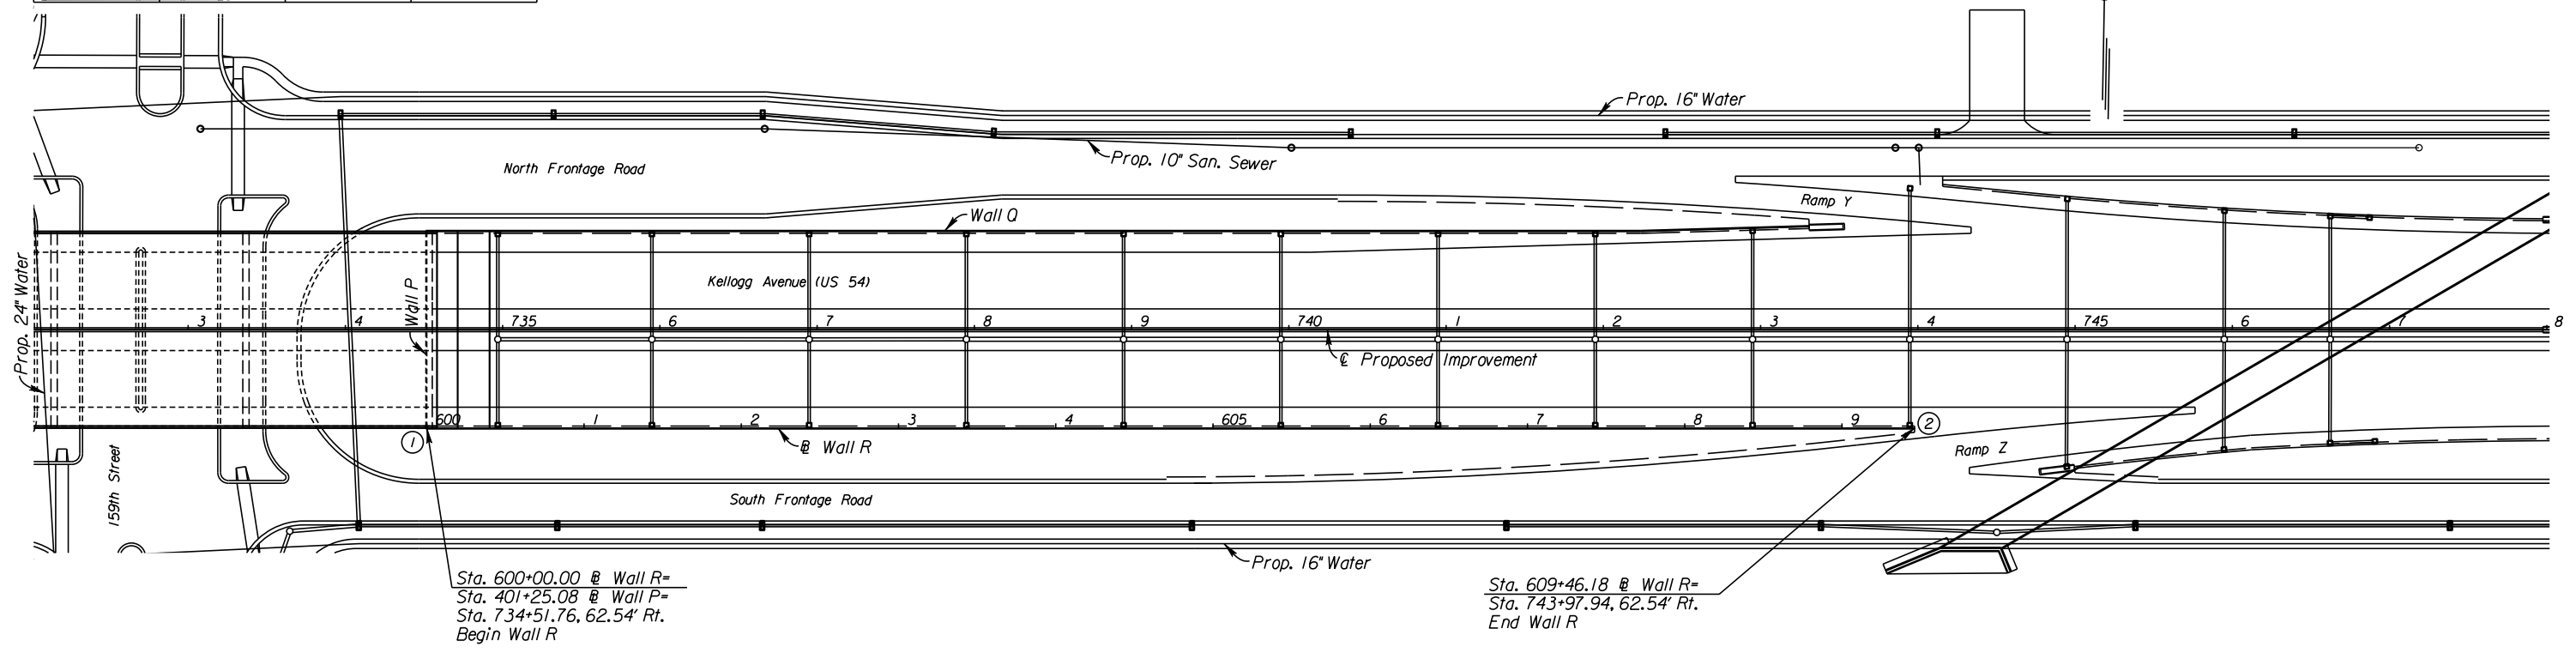

Sta. 600+00.00 @ Wall R=
 Sta. 401+25.08 @ Wall P=
 Sta. 734+51.76, 62.54' Rt.
 Begin Wall R

Sta. 609+46.18 @ Wall R=
 Sta. 743+97.94, 62.54' Rt.
 End Wall R

Note:
 All Station and Offsets are to Back Face of Wall

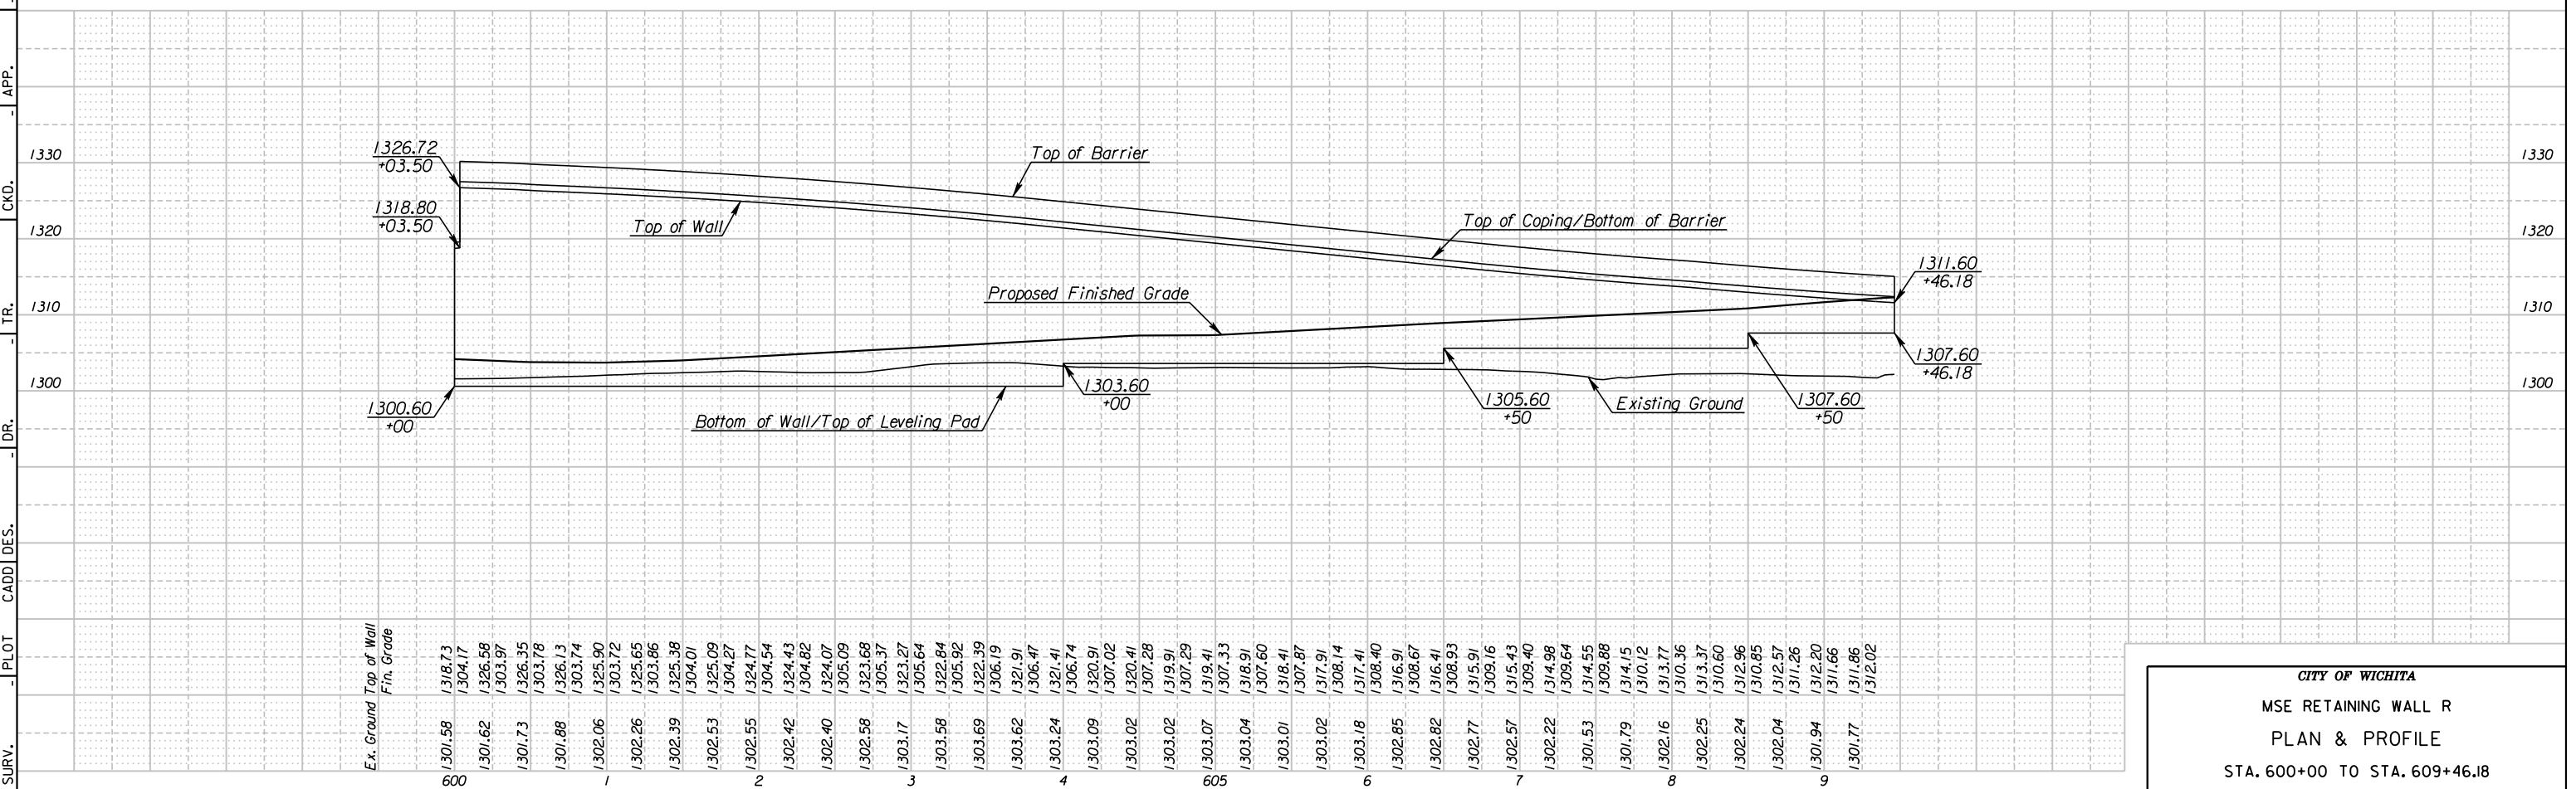

CITY OF WICHITA
 MSE RETAINING WALL R
 PLAN & PROFILE
 STA. 600+00 TO STA. 609+46.18

10:47:41 AM
 2/9/2011
 I:\35766A\Cadd\Sheets\Structures\Walls\EK2RWAPP01.dgn
 SURV. - PLOT CADD DES. - DR. - TR. - CKD. - APP.