


STATE	PROJECT NO.	YEAR	SHEET NO.	TOTAL SHEETS
KANSAS	472 84614	.	204	534


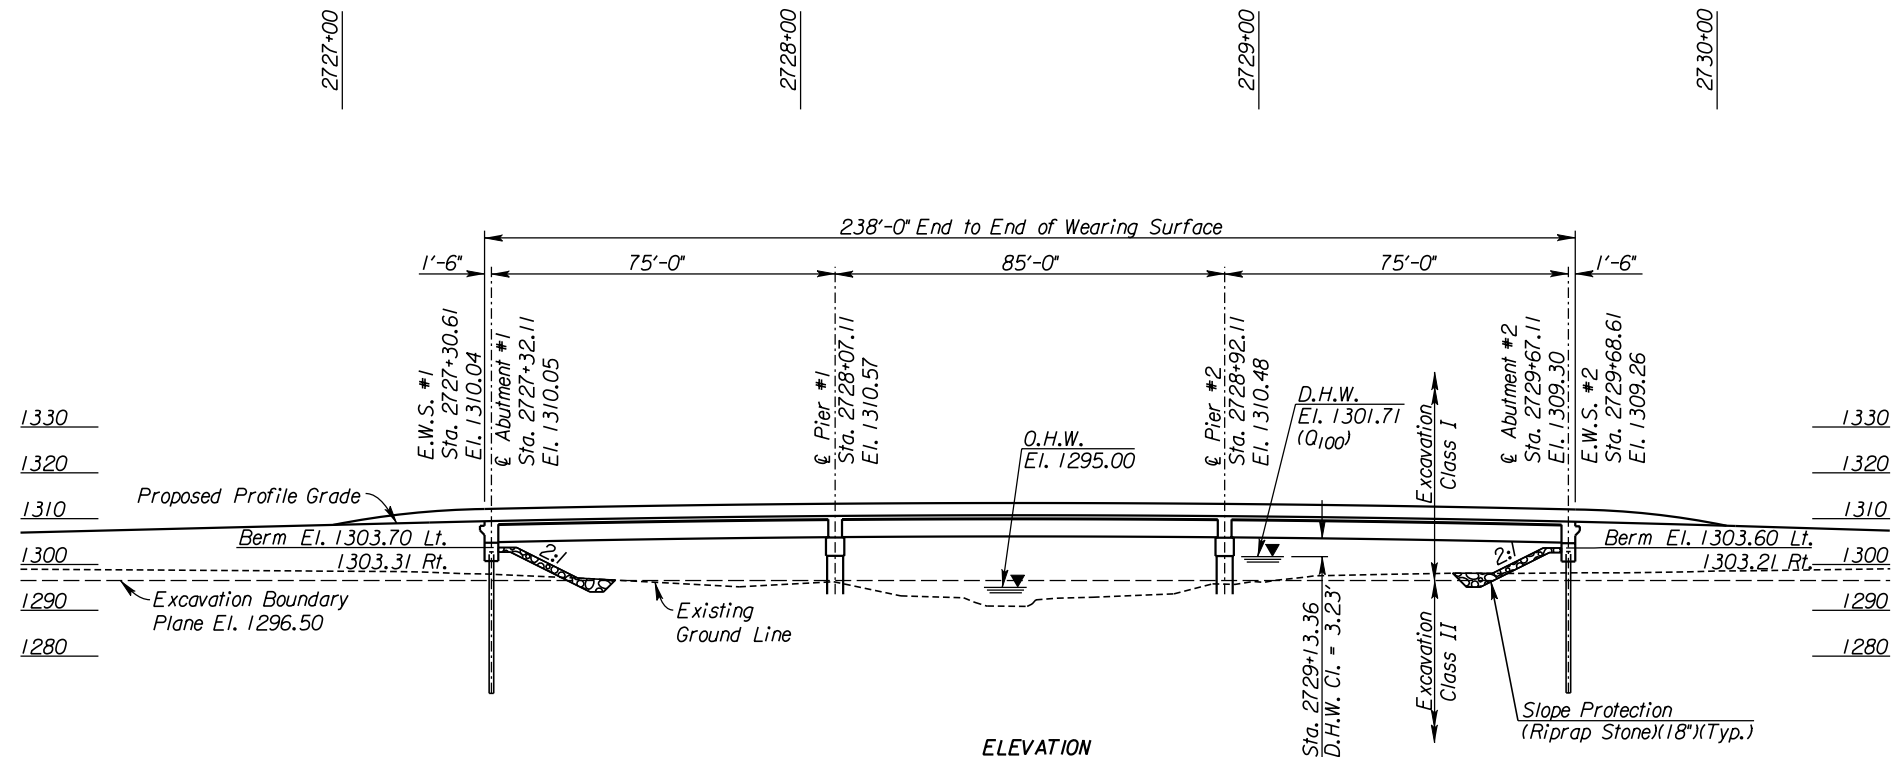


**DESIGN LOADING:**


HL-93

**UNIT STRESSES:**

Concrete  $f'_c = 4,000$  psi  
Reinforcing Steel  $f_y = 60,000$  psi

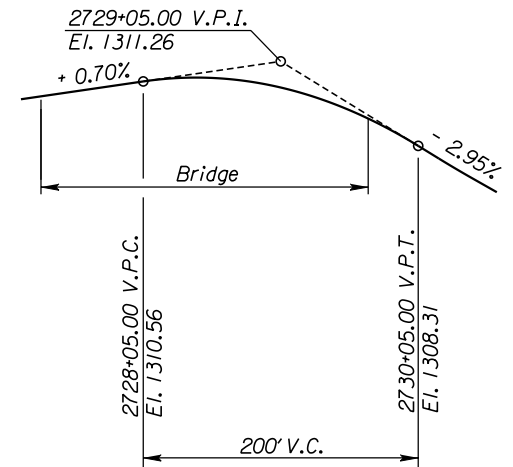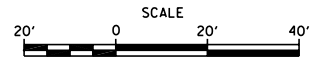

**VERTICAL PROFILE**

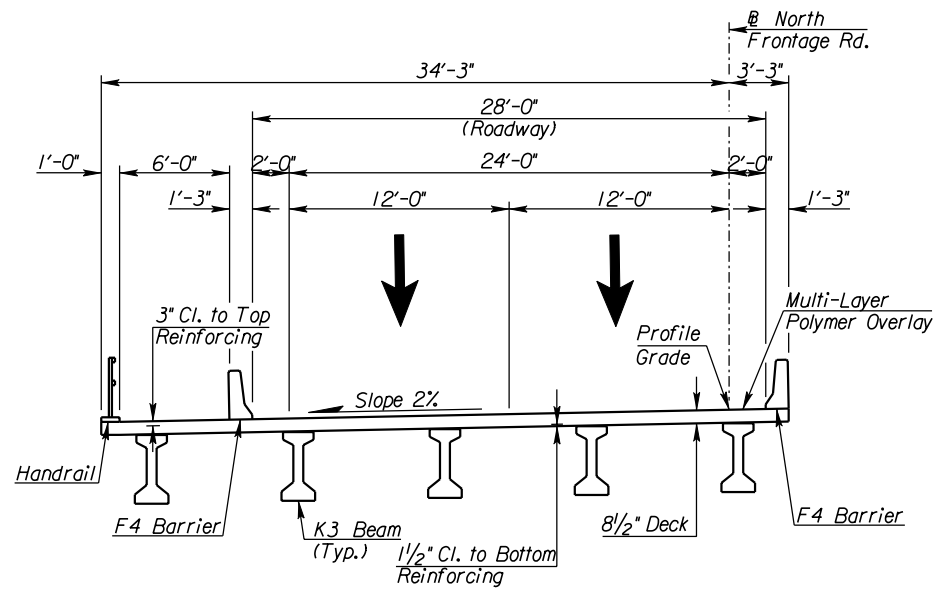

**NORTH FRONTAGE ROAD OVER BROOKHAVEN CREEK**  
Proposed Section

CITY OF WICHITA  
NORTH FRONTAGE ROAD OVER BROOKHAVEN CREEK  
CONSTRUCTION LAYOUT II  
BR. NO. STA. 2728+49.61

10:52:28 AM  
2/9/2011  
I:\35766A\Cadd\Sheets\Structures\Bridges\BHR\FR\FR\K2BHNFC1Y02.dgn  
SURV. PLOT CADD DES. DR. TR. CKD. APP.