


STATE	PROJECT NO.	YEAR	SHEET NO.	TOTAL SHEETS
KANSAS	472 84614	:	217	534

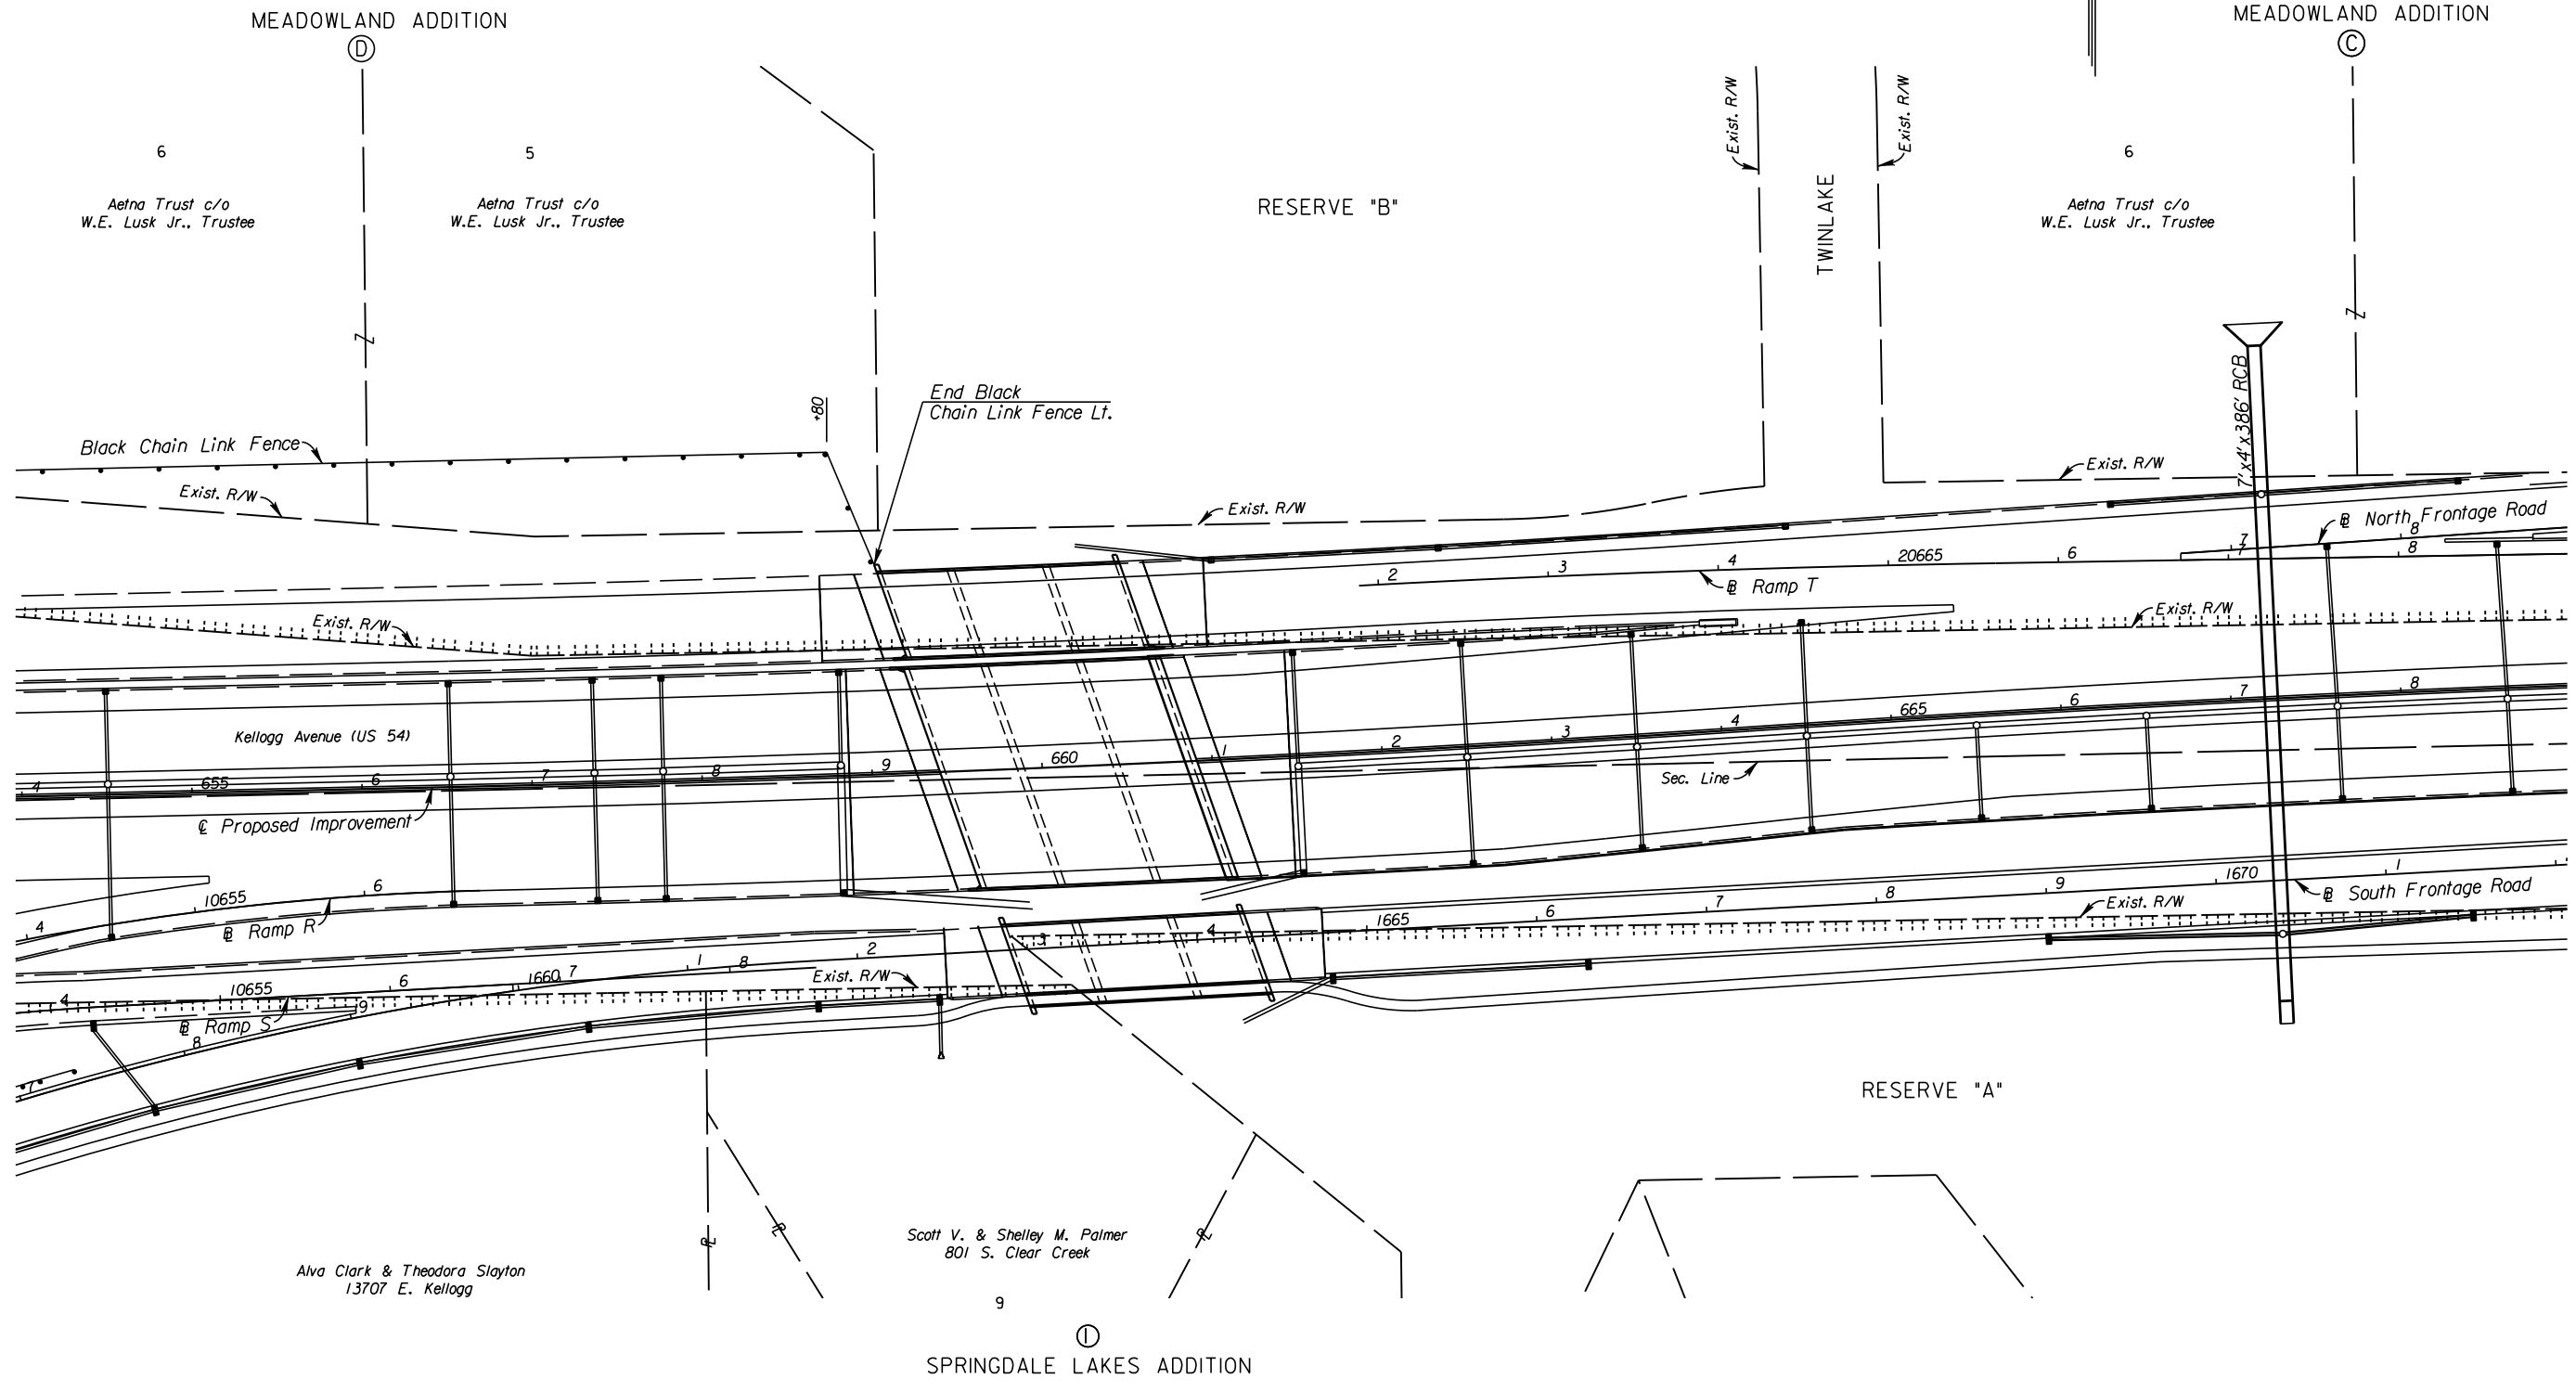

10:54:09 AM
 2/9/2011
 T:\35766A\Cadd\Sheets\Roadway\Fencing\EK2FENC03.dgn
 SURV. - PLOT CADD DES. - DR. - TR. - CKD. - APP.

CITY OF WICHITA
EAST KELLOGG
FENCING PLAN
 STA. 644+00 TO STA. 668+00