


STATE	PROJECT NO.	YEAR	SHEET NO.	TOTAL SHEETS
KANSAS	472 84614	:	224	534

Scale: 1"=50'

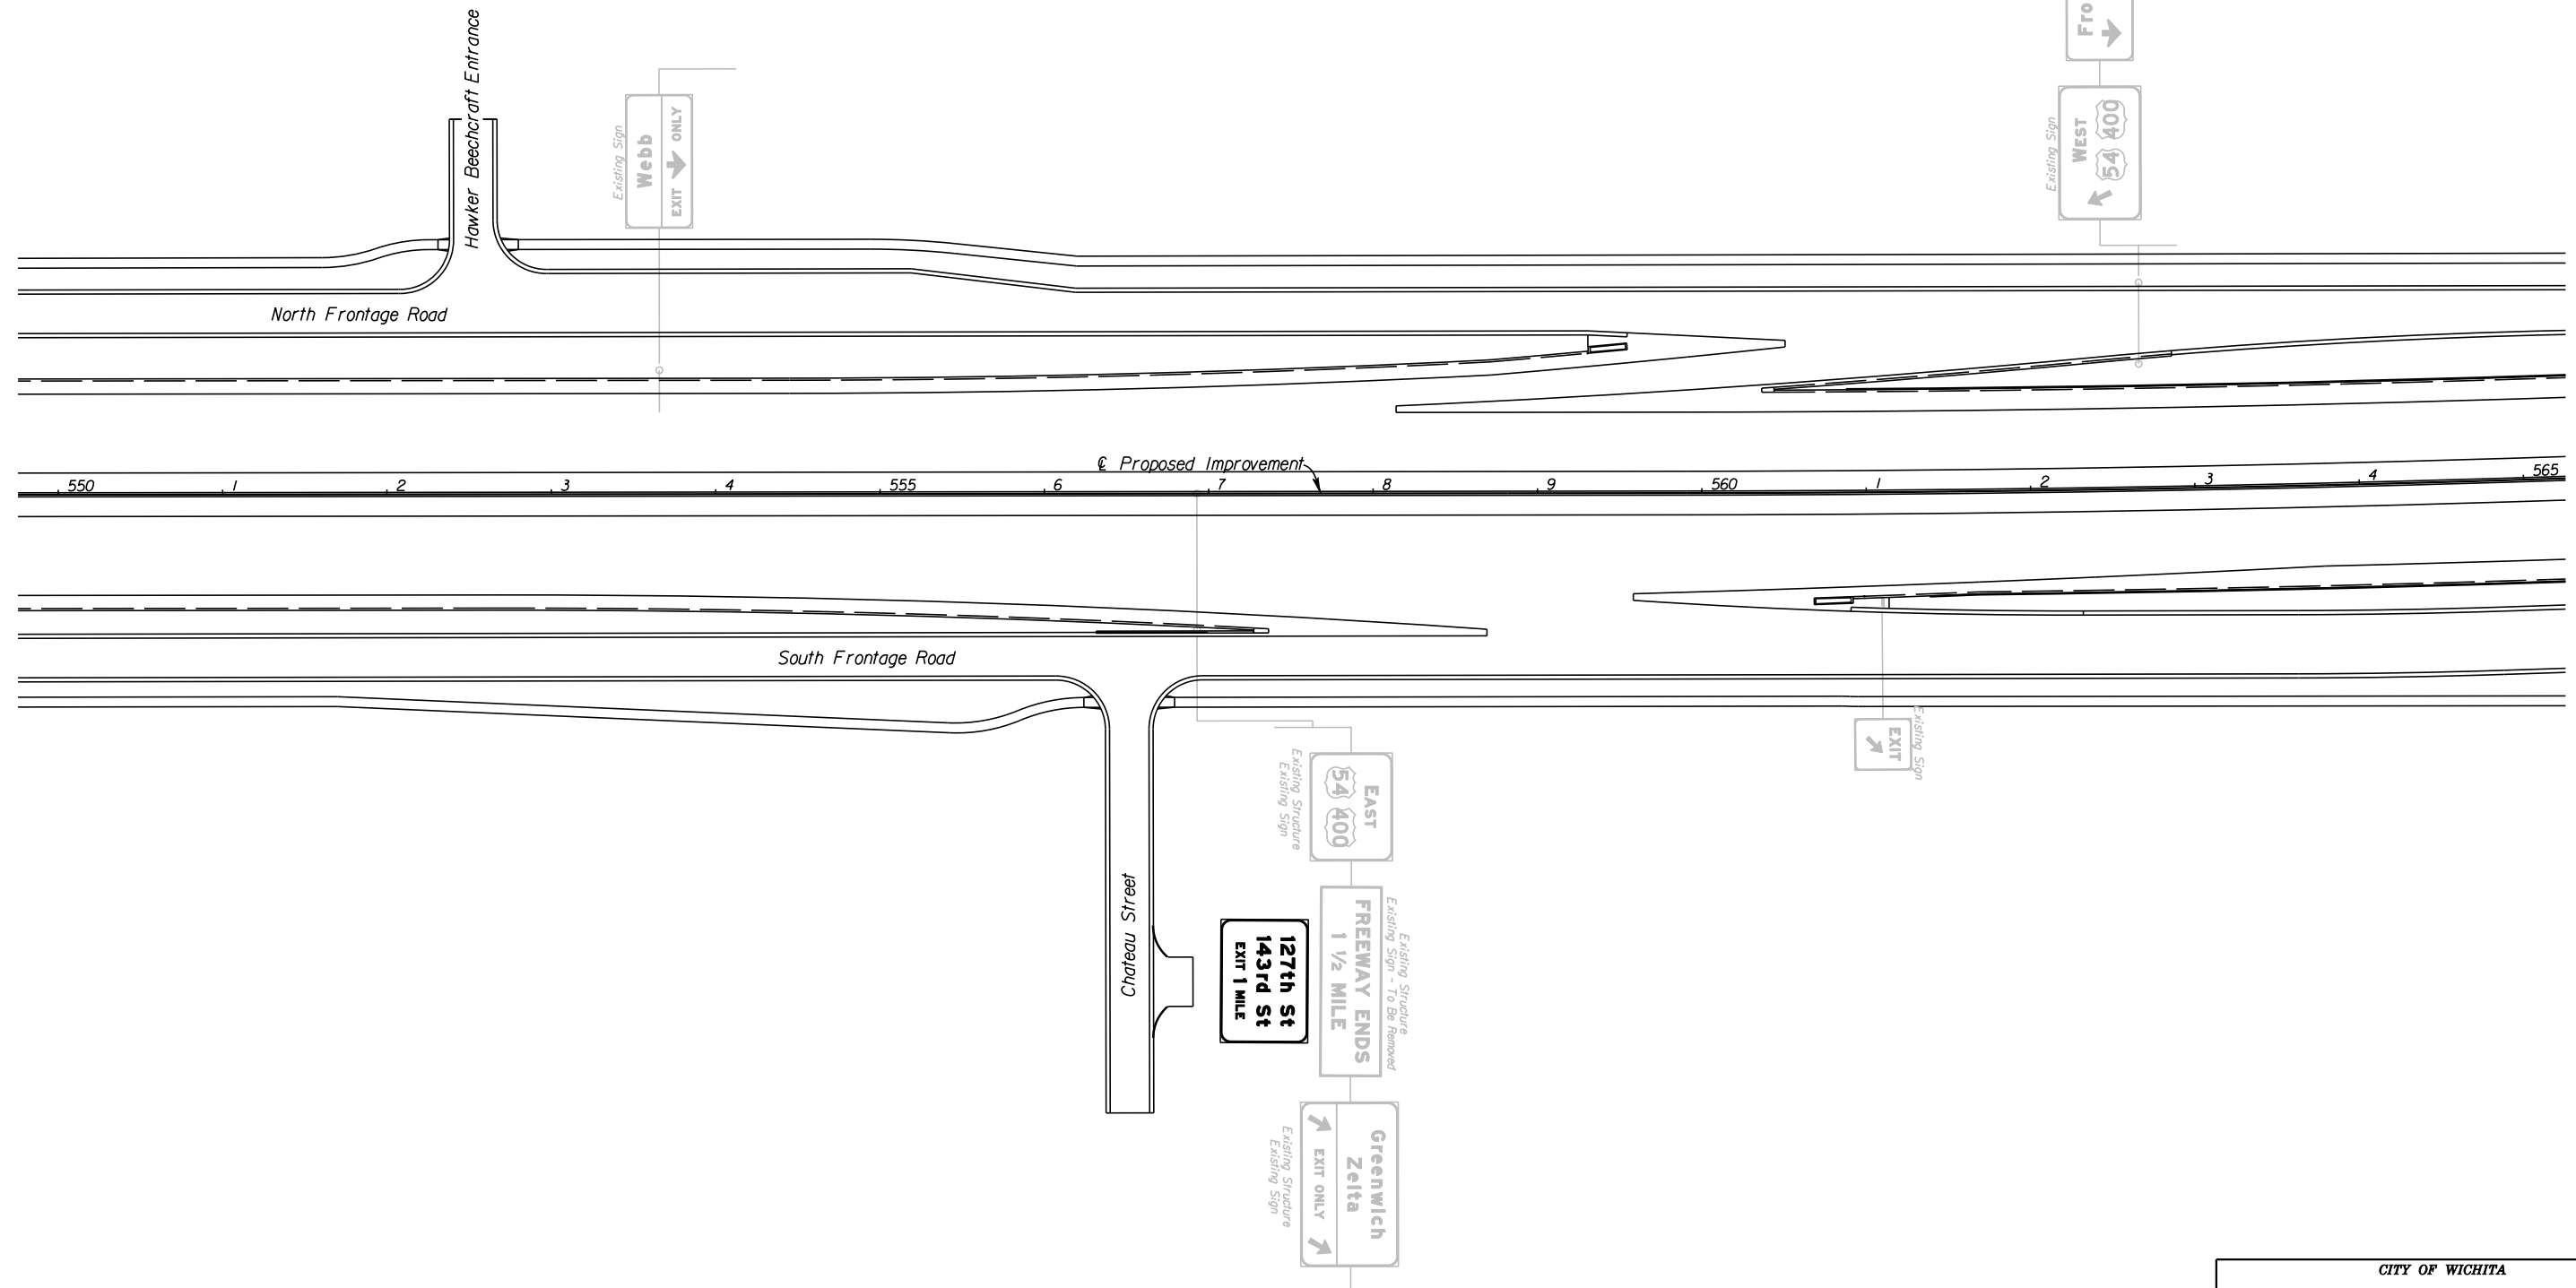

CITY OF WICHITA
 EAST KELLOGG
 SIGNING PLAN
 STA. 550+00 TO STA. 565+00