




10:04 AM
 2/20/2011
 G:\W06\0034\Road\35765A-Project\Design_Management\CADD\Bases\Bor\der's\MOT\K2MLM0T02.dgn
 SURV. PLOT CADD DES. DR. TR. CKD. APP.

 Phase I Construction
 Temporary Paving

STATE	PROJECT NO.	YEAR	SHEET NO.	TOTAL SHEETS
KANSAS	472 84614	.	241	534

Scale: 1" = 100'

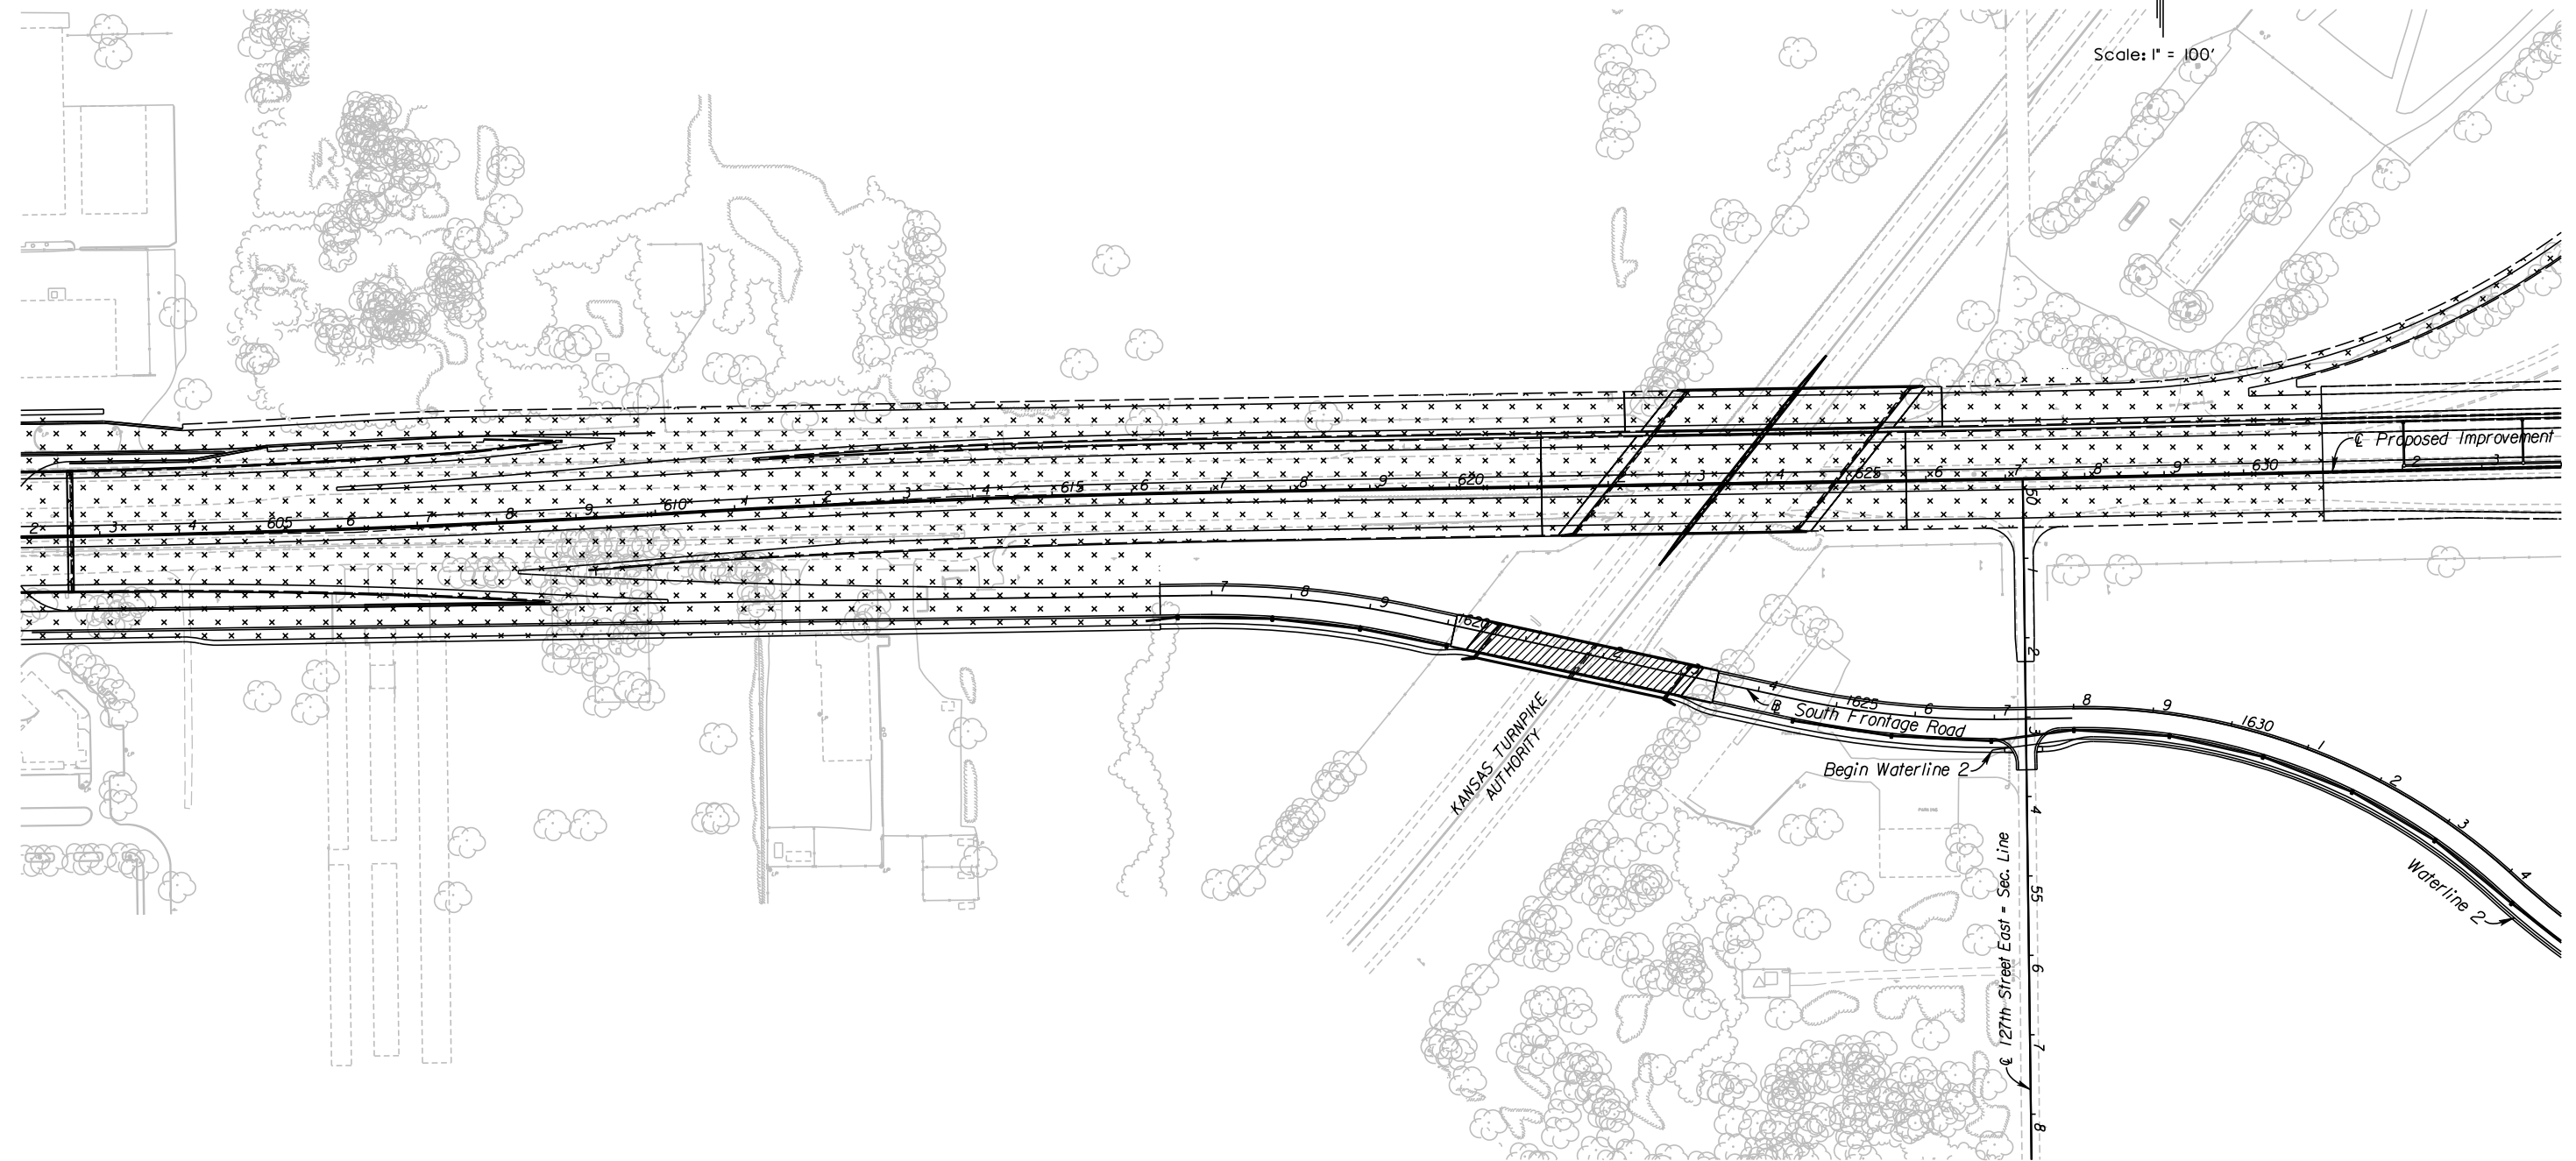

CITY OF WICHITA
 EAST KELLOGG
 CONSTRUCTION SEQUENCE PHASE I
 STA 602+50 TO STA. 633+50