


STATE	PROJECT NO.	YEAR	SHEET NO.	TOTAL SHEETS
KANSAS	472 84614	:	266	534

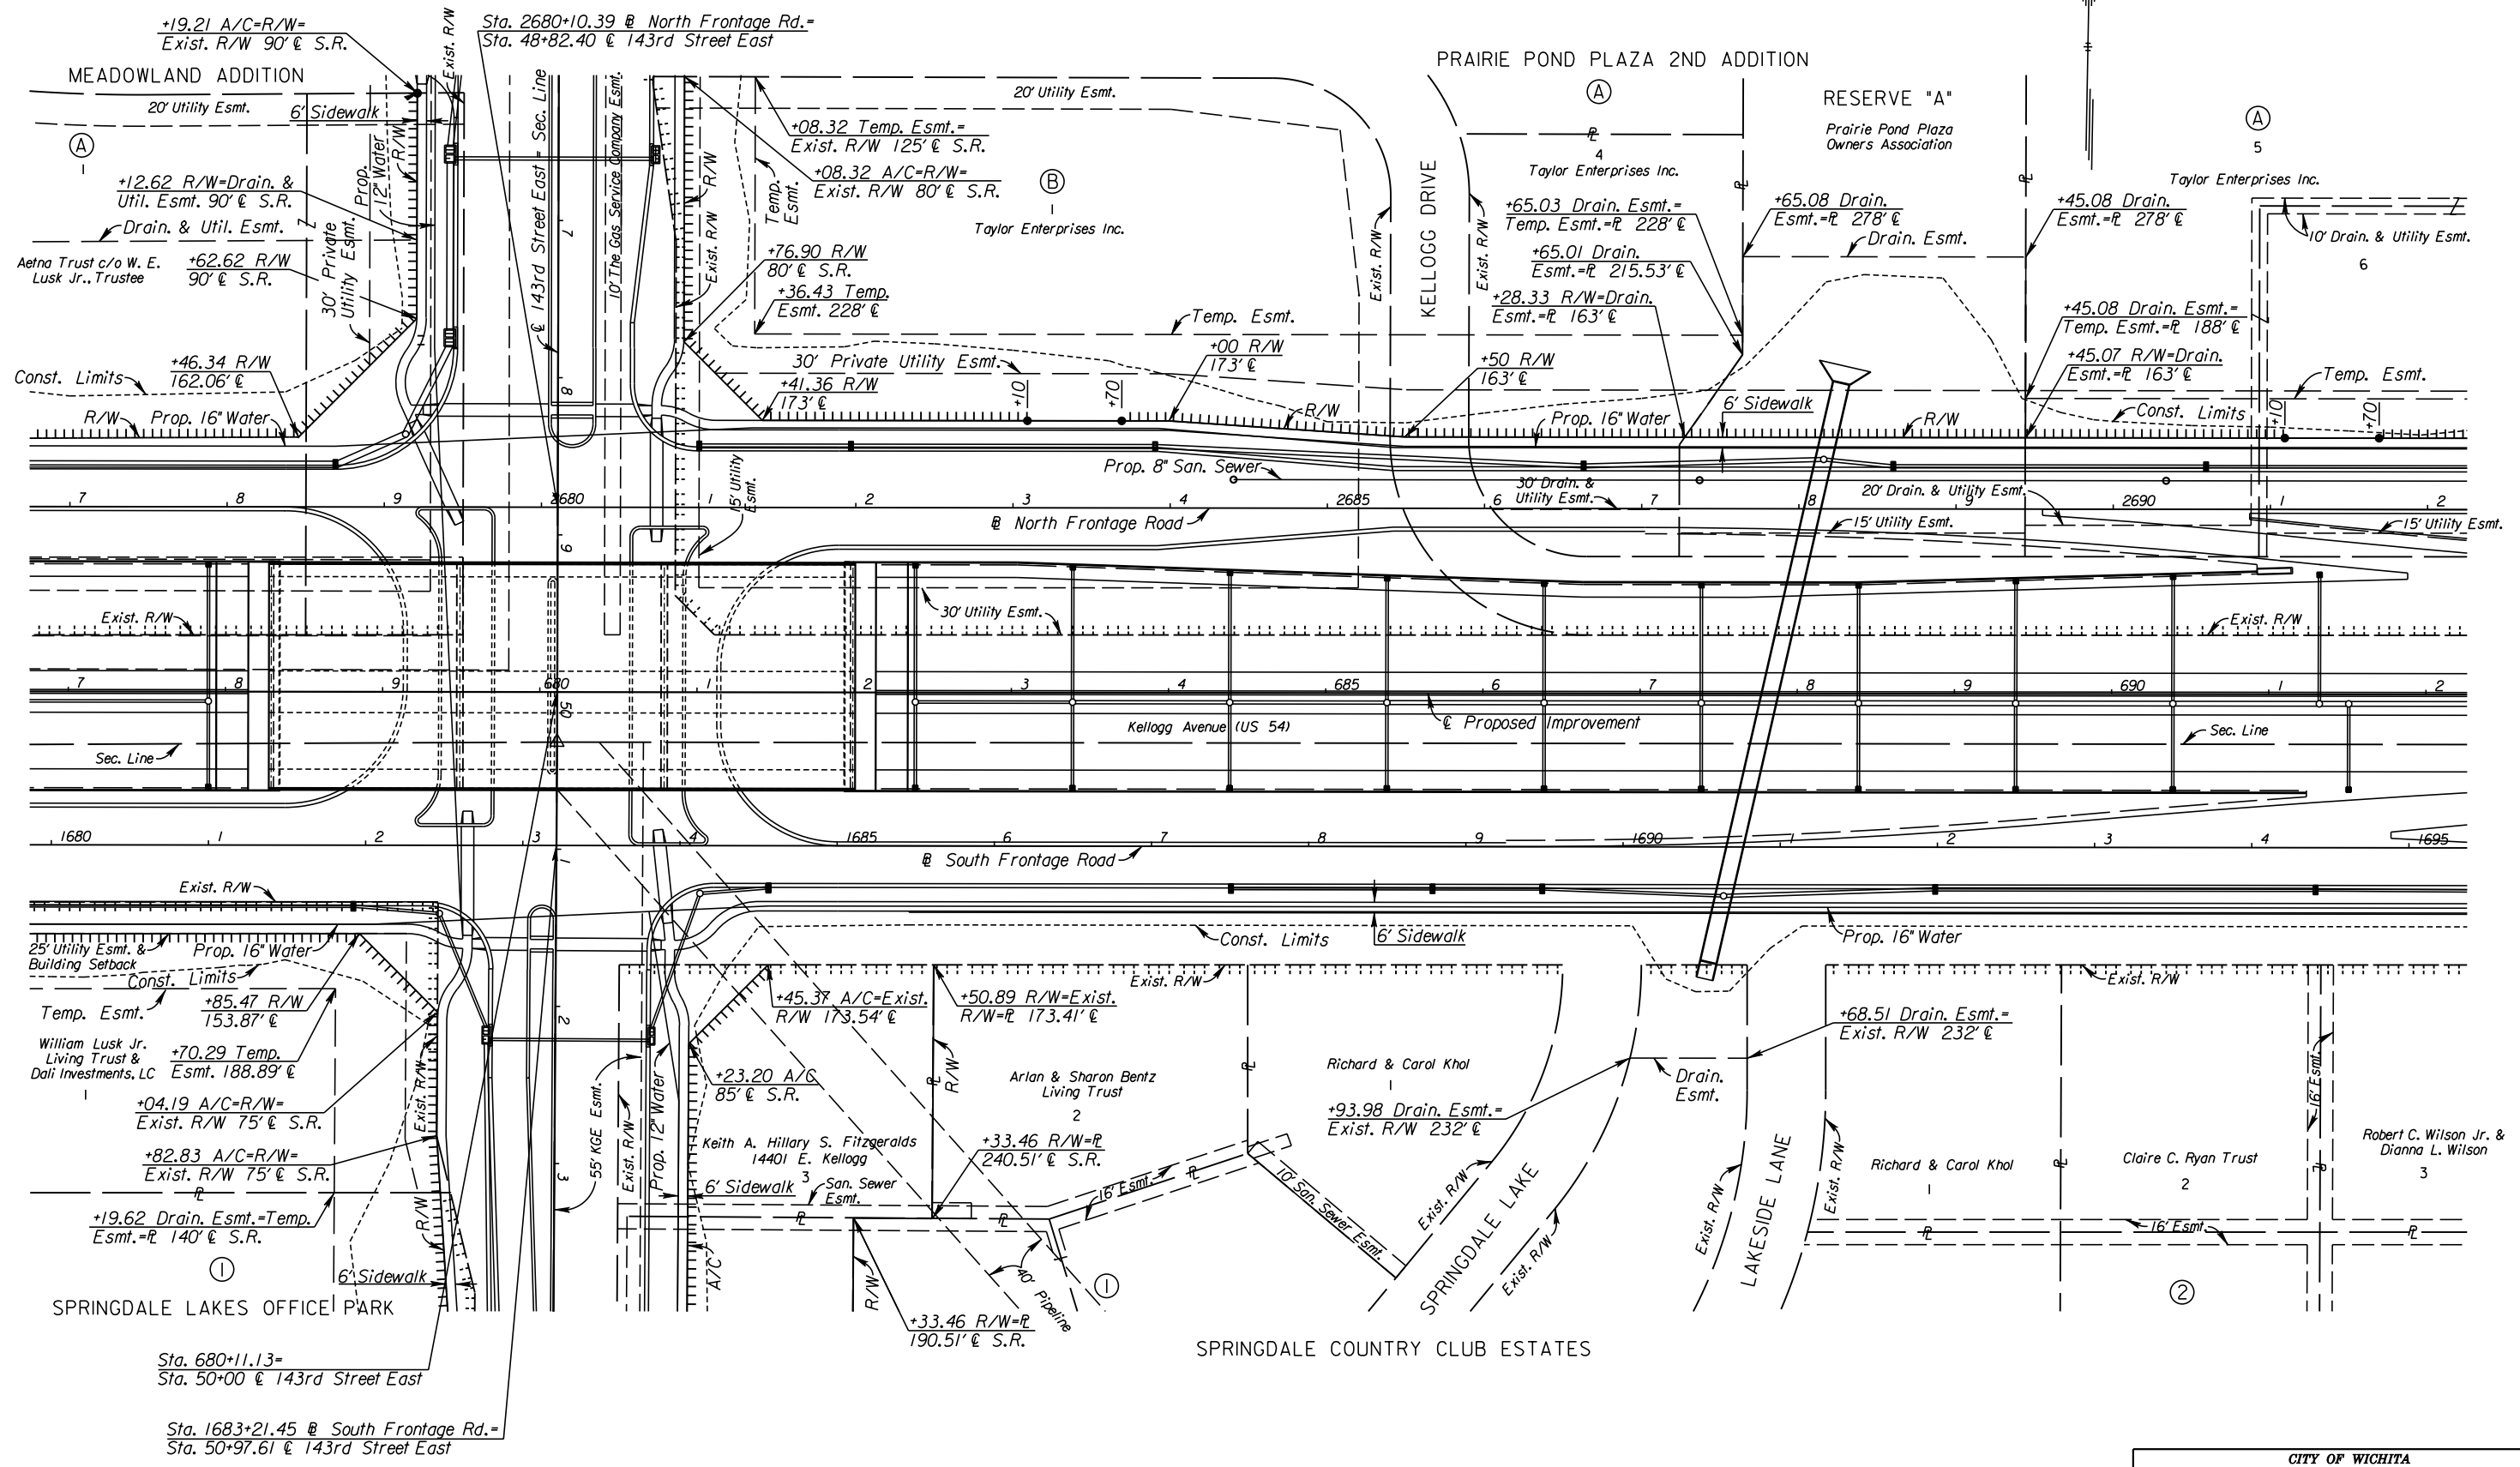

CITY OF WICHITA
 EAST KELLOGG
 RIGHT-OF-WAY PLAN
 STA. 677+00 TO STA. 692+00

10:55:28 AM
 2/9/2011
 T:\35766A\Cadd\Sheets\Roadway\PROW\K2MLROW05.dgn
 SURV. - PLOT CADD DES. - DR. - TR. - APP. - CKD.