


STATE	PROJECT NO.	YEAR	SHEET NO.	TOTAL SHEETS
KANSAS	472 84614	.	284	534

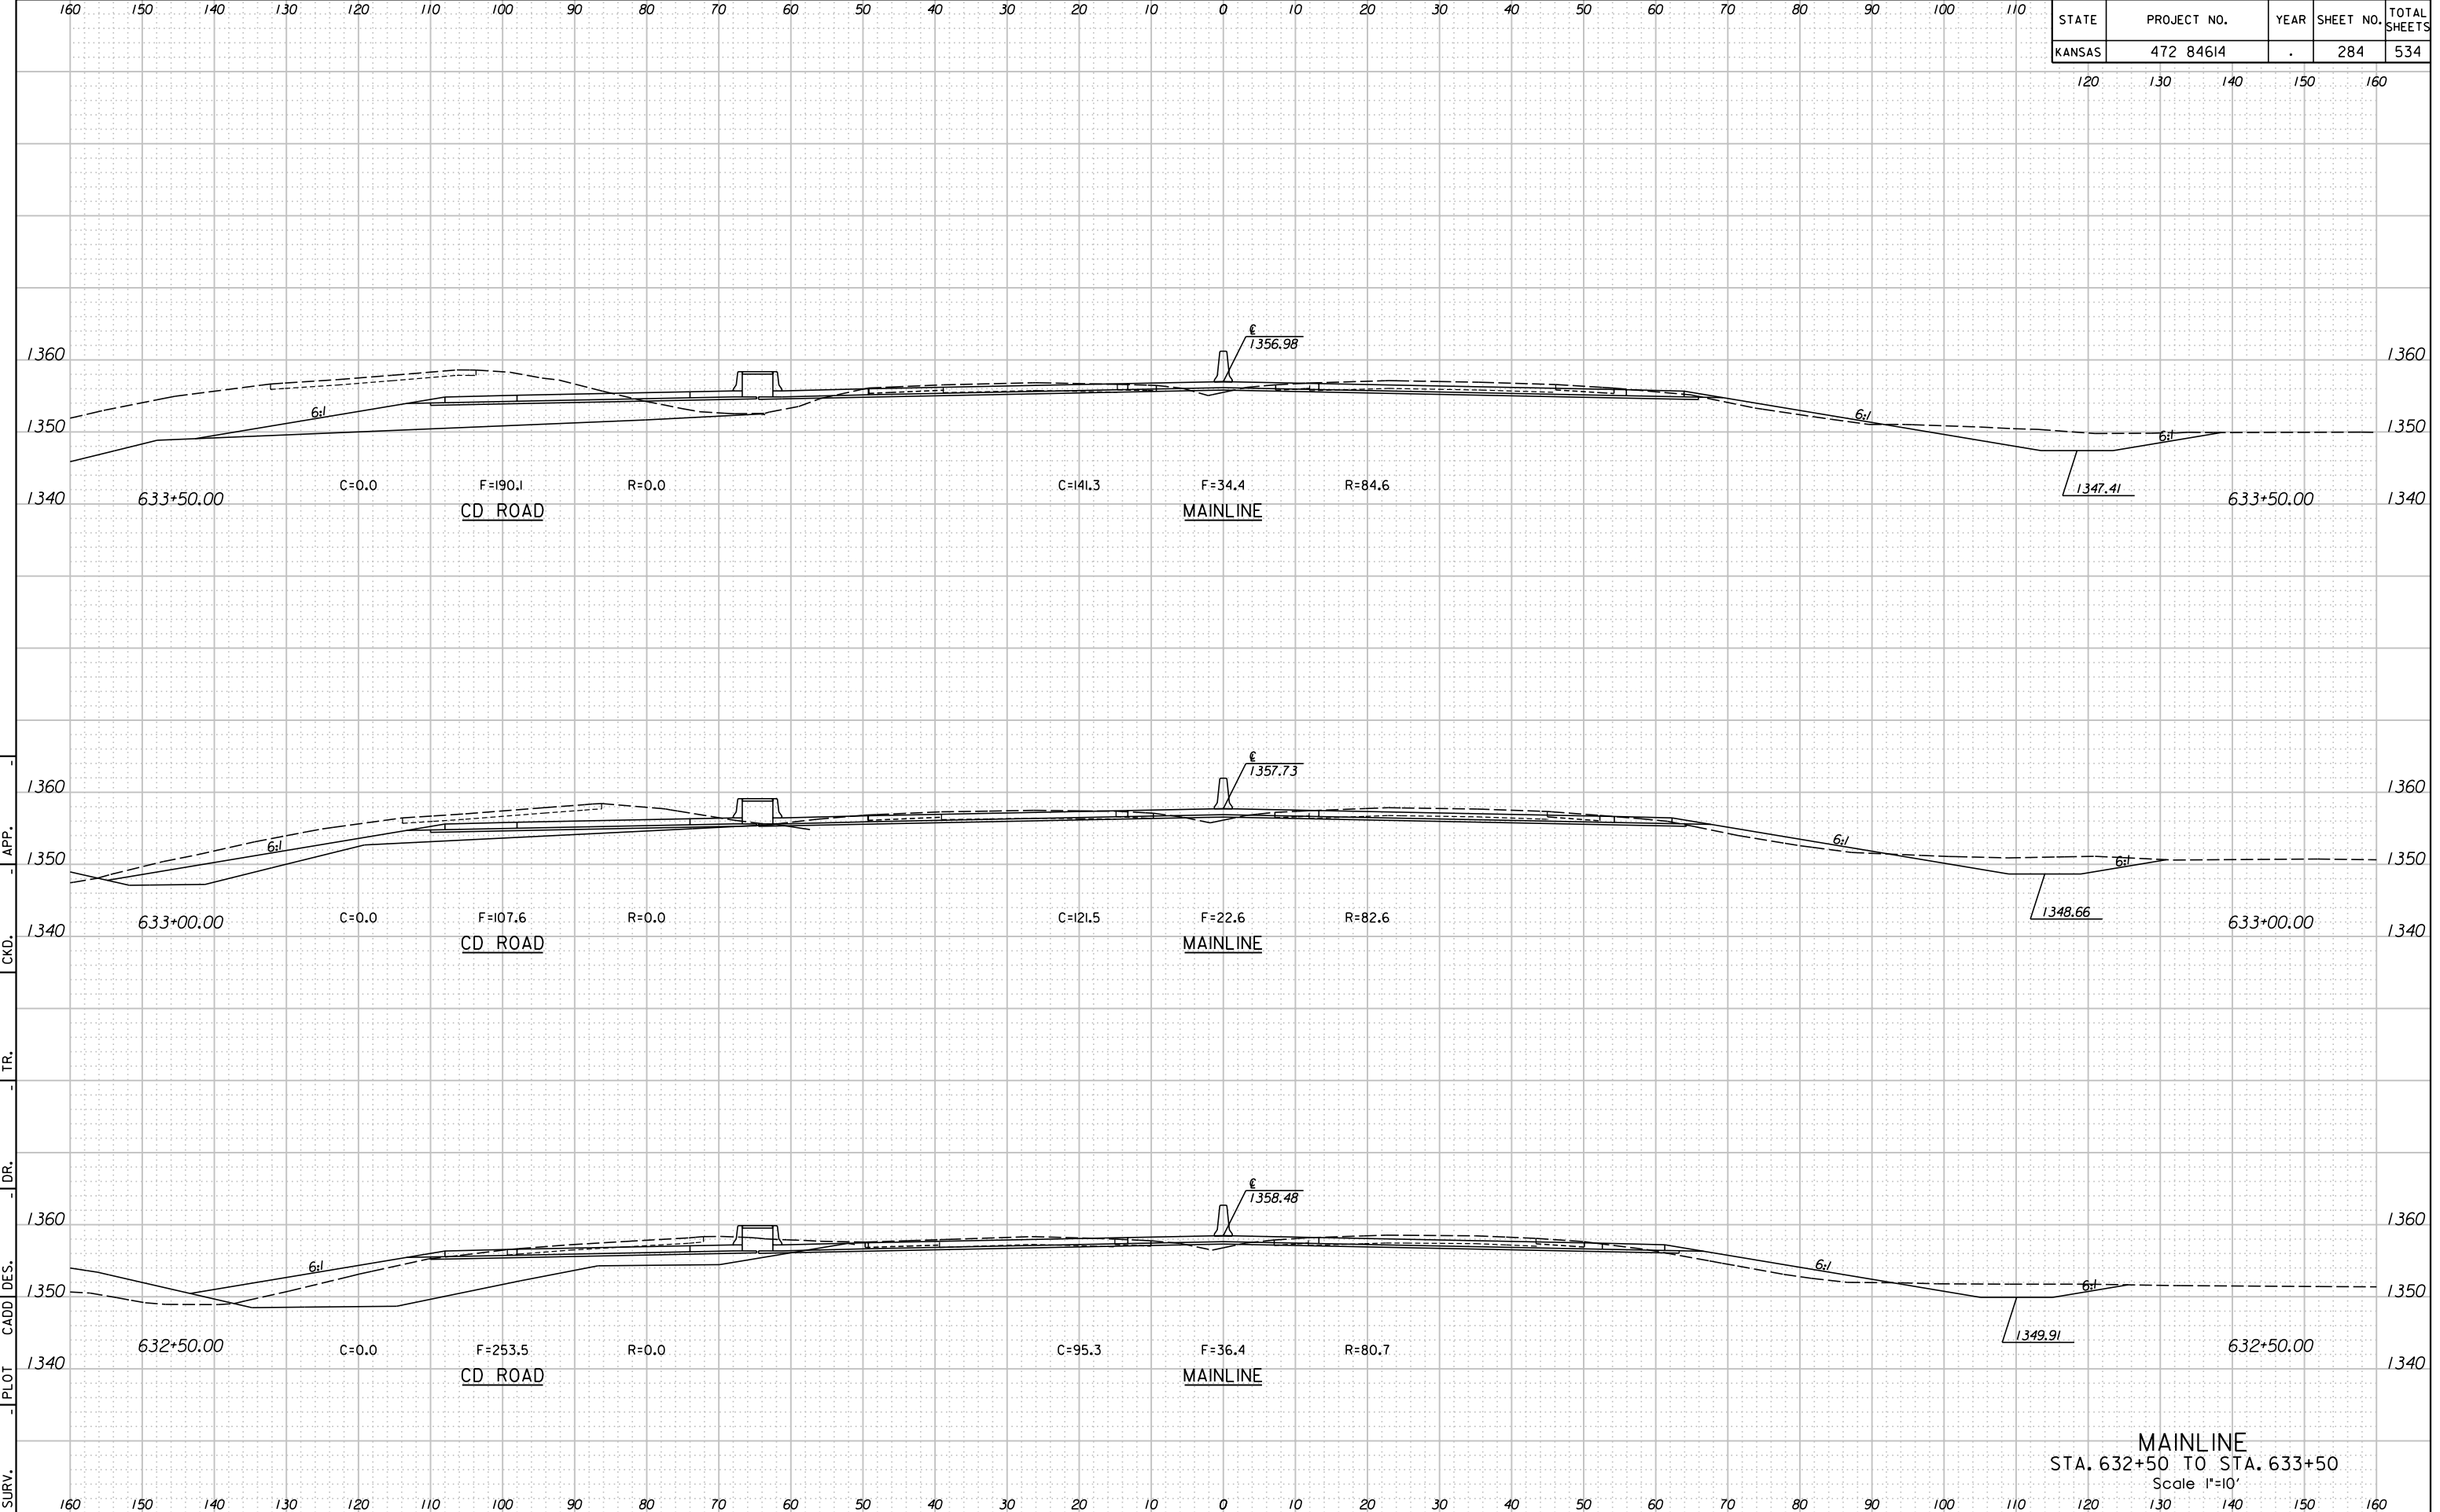

MAINLINE  
 STA. 632+50 TO STA. 633+50  
 Scale 1"=10'

11:23:46 AM  
 2/9/2011  
 T:\35766A\Cadd\Sheets\Roadway\Xsect\K2MLXSH.dgn  
 SURV. - PLOT CADD DES. - DR. - TR. - CKD. - APP.