


I:\3:20 AM  
2/9/2011  
T:\35766A\Cadd\Sheets\Roadway\Xsect\K2MLXSHL.T.dgn

SURV. - PLOT CADD DES. - DR. - TR. - CKD. - APP.

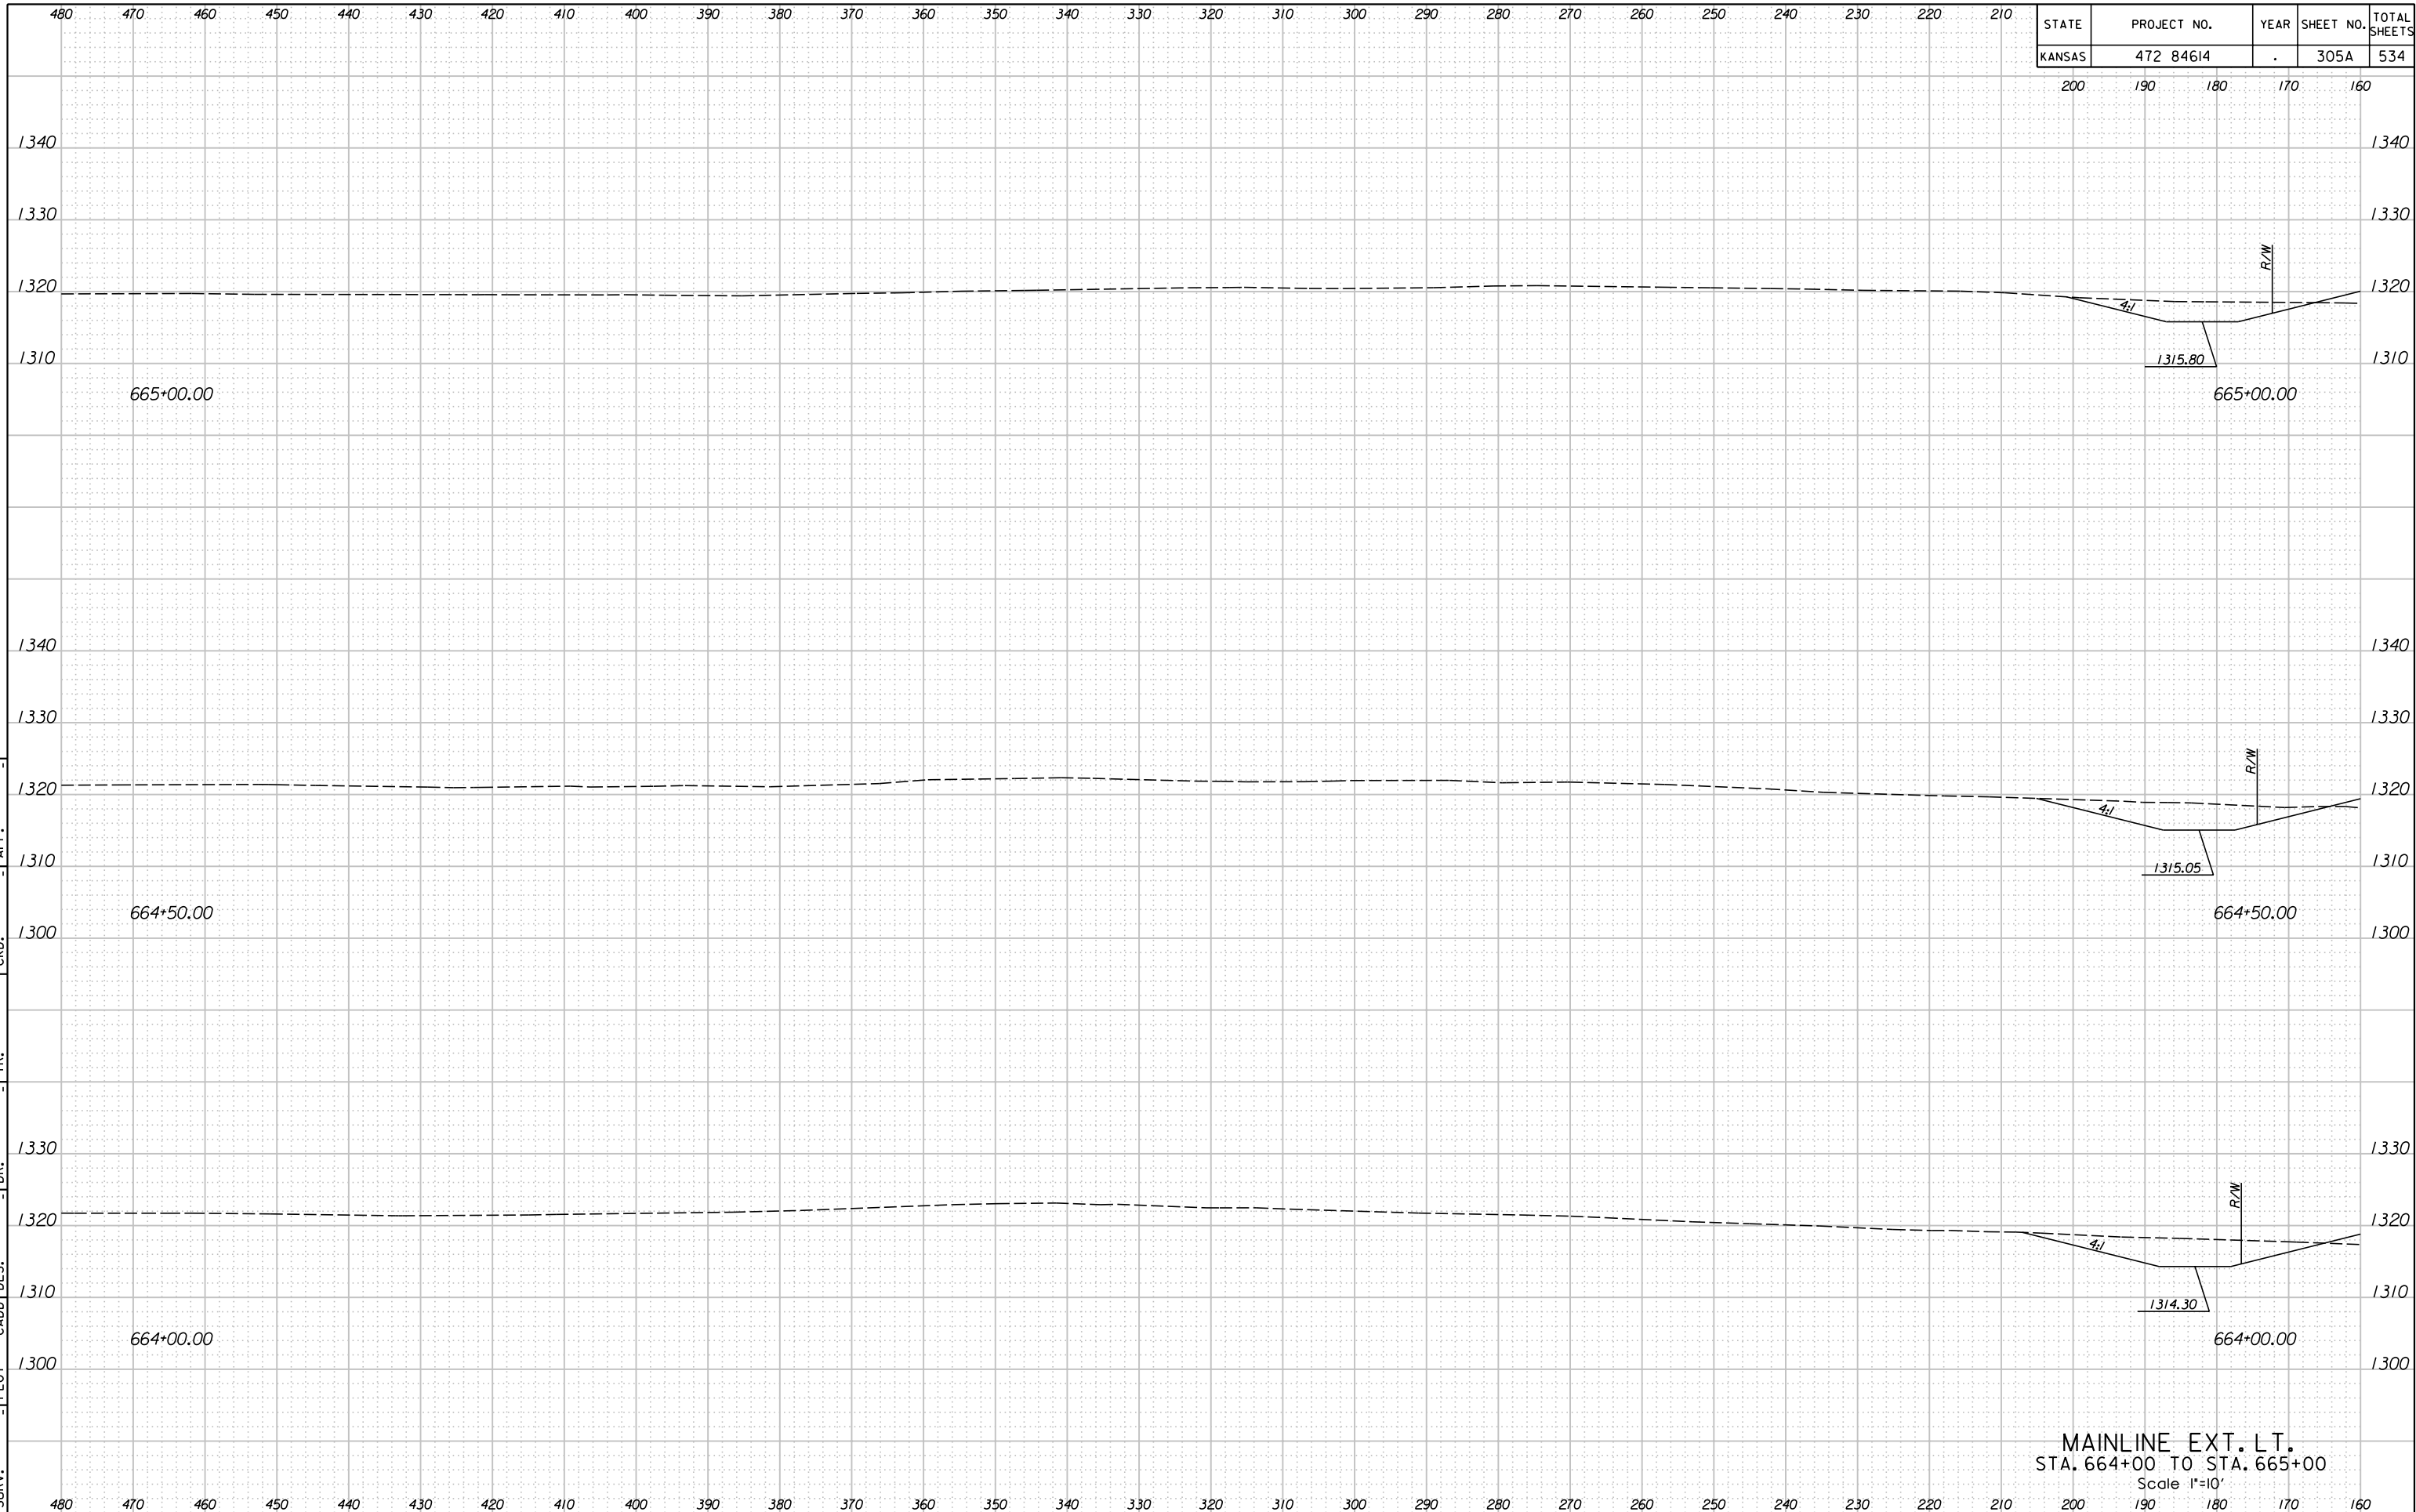

STATE	PROJECT NO.	YEAR	SHEET NO.	TOTAL SHEETS
KANSAS	472 84614	.	305A	534

MAINLINE EXT. LT.  
STA. 664+00 TO STA. 665+00  
Scale 1"=10'