


STATE	PROJECT NO.	YEAR	SHEET NO.	TOTAL SHEETS
KANSAS	472 84614	.	342	534

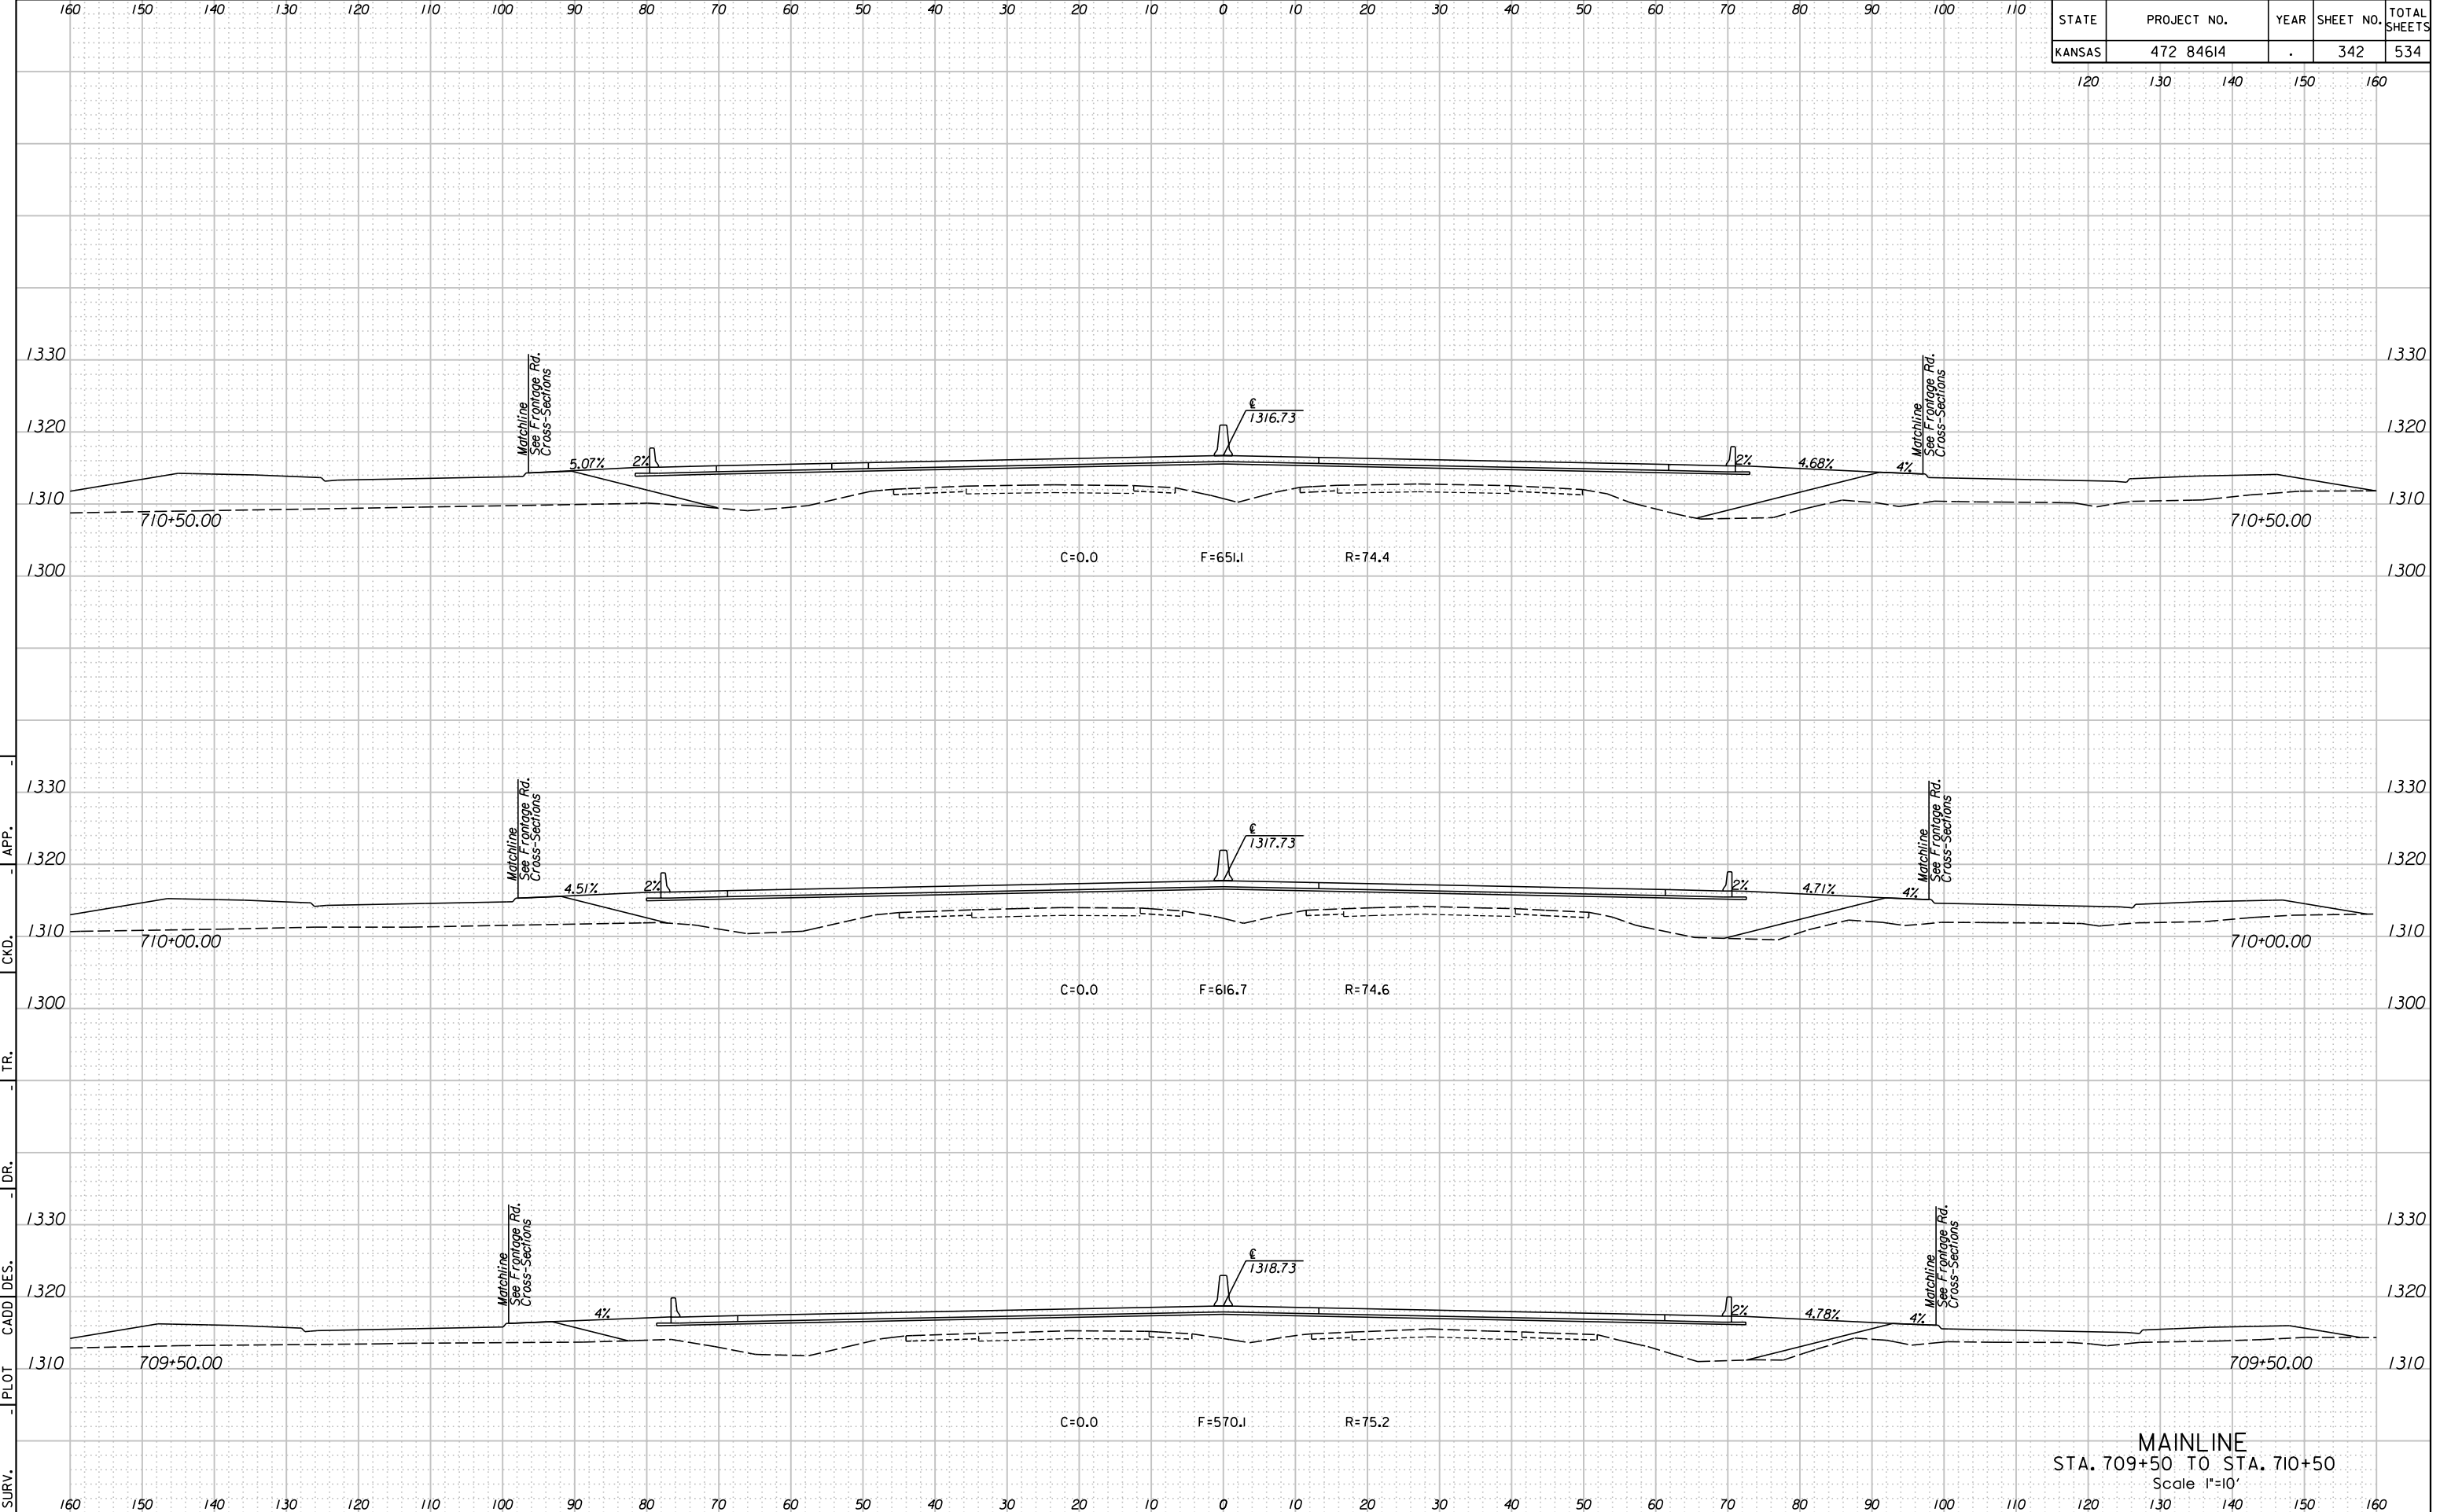

MAINLINE
 STA. 709+50 TO STA. 710+50
 Scale 1"=10'

2/9/2011 11:26:37 AM
 T:\35766A\Cadd\Sheets\Roadway\Xsect\EK2MLXSH.dgn
 SURV. - PLOT CADD DES. - DR. - TR. - CKD. - APP.