

11:27:07 AM  
2/9/2011


T:\35766A\Cadd\Sheets\Roadway\Xsect\EK2MLXSH.dgn

SURV. - PLOT CADD DES. - DR. - TR. - CKD. - APP.

160 150 140 130 120 110 100 90 80 70 60 50 40 30 20 10 0 10 20 30 40 50 60 70 80 90 100 110

| STATE  | PROJECT NO. | YEAR | SHEET NO. | TOTAL SHEETS |
|--------|-------------|------|-----------|--------------|
| KANSAS | 472 84614   | .    | 354       | 534          |

120 130 140 150 160

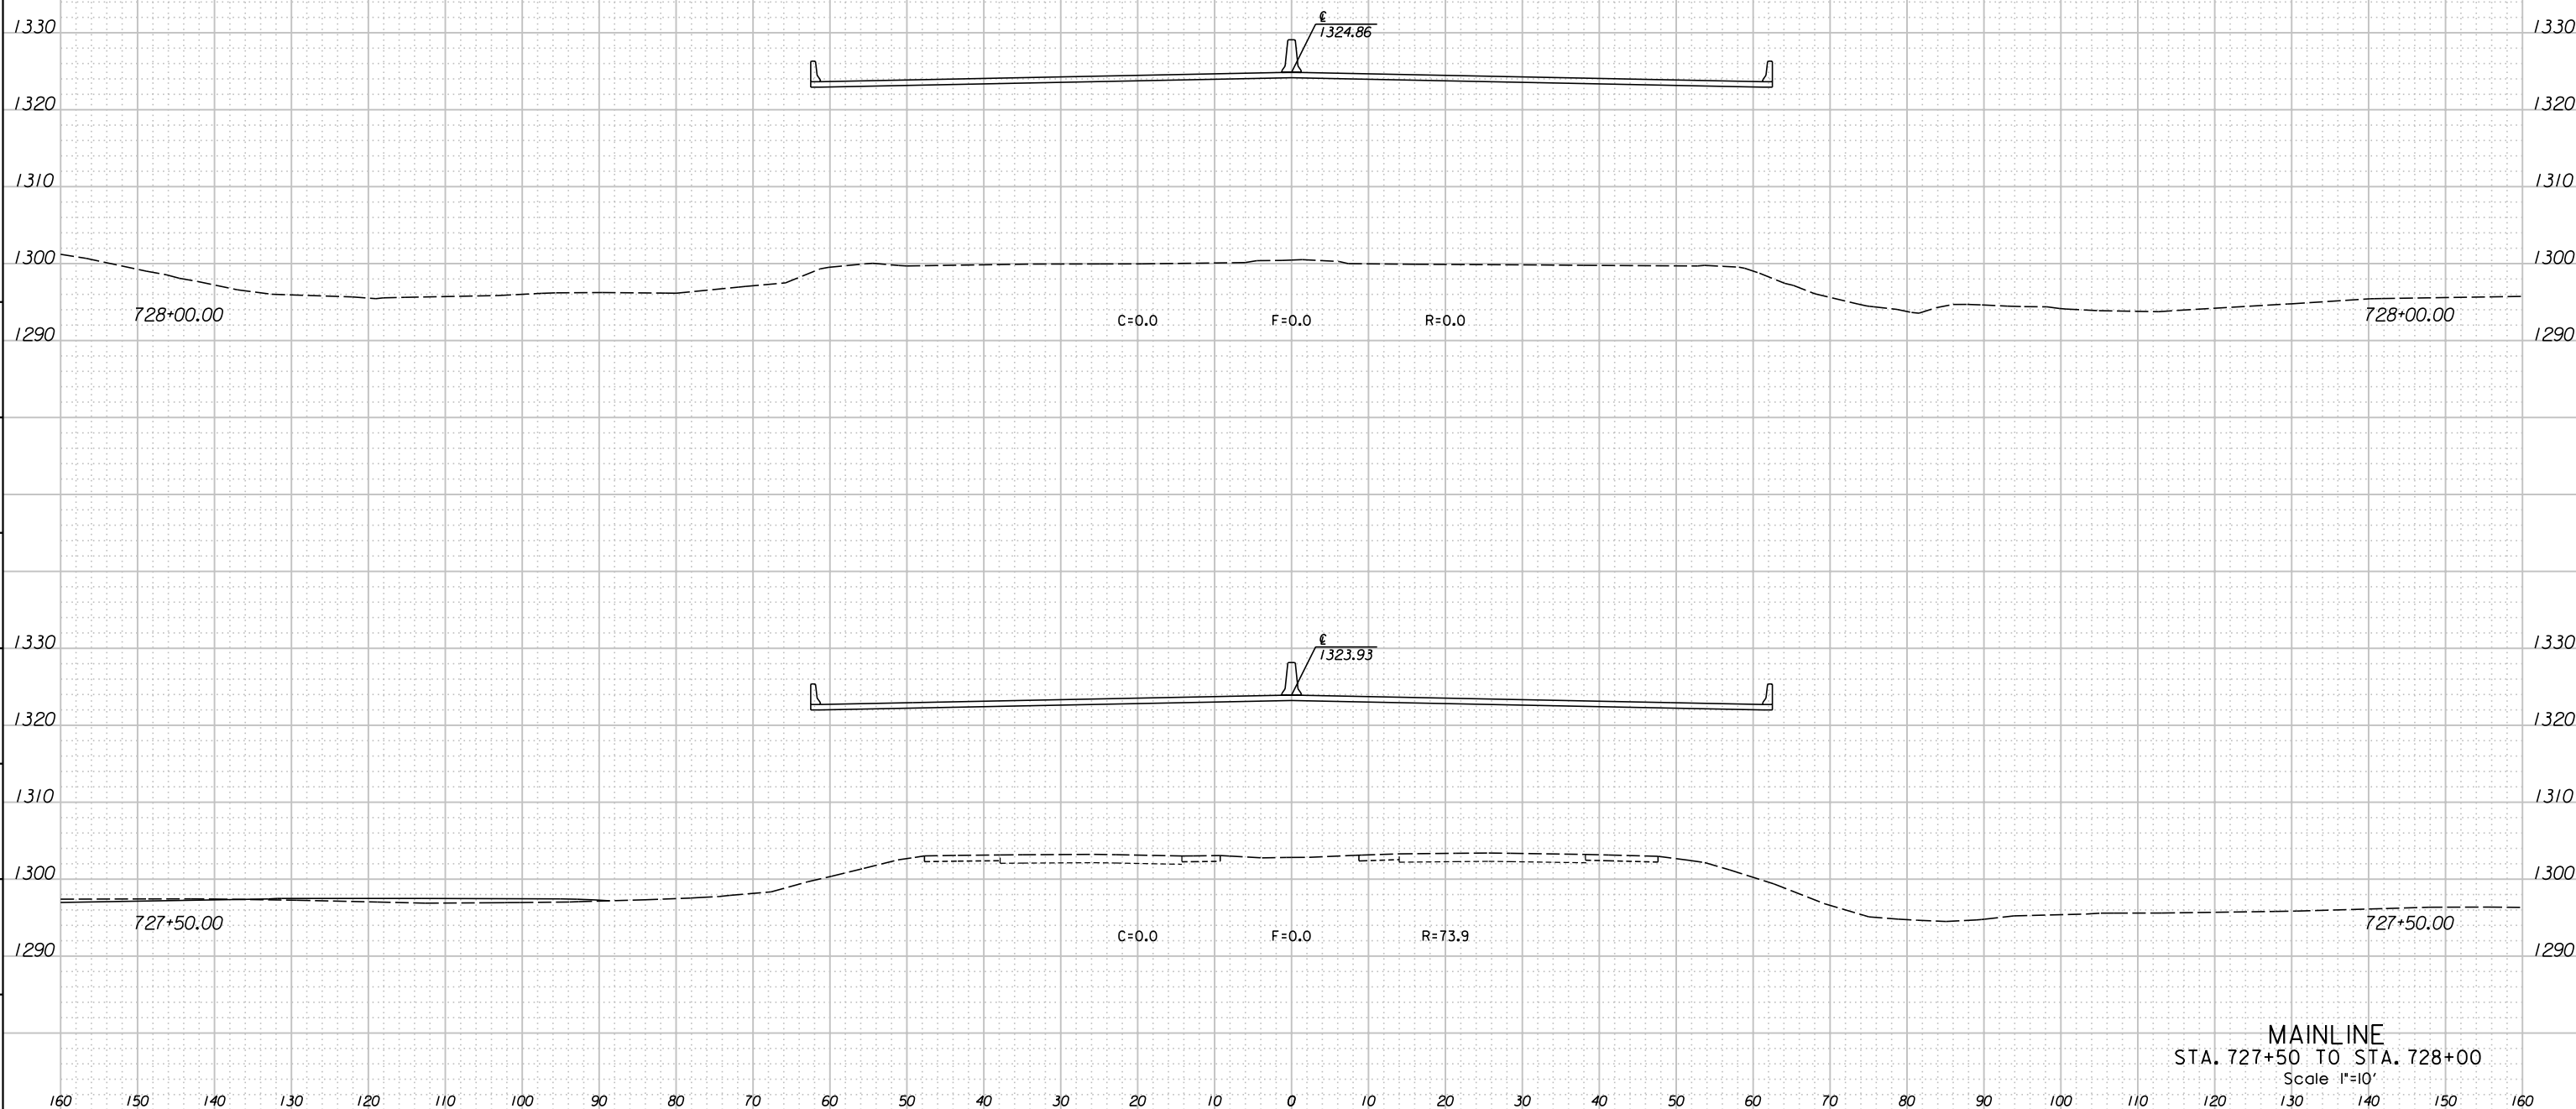

MAINLINE  
STA. 727+50 TO STA. 728+00  
Scale 1"=10'