


11:27:17 AM  
2/9/2011  
T:\35766A\Cadd\Sheets\Roadway\Xsect\K2MLXSH.dgn

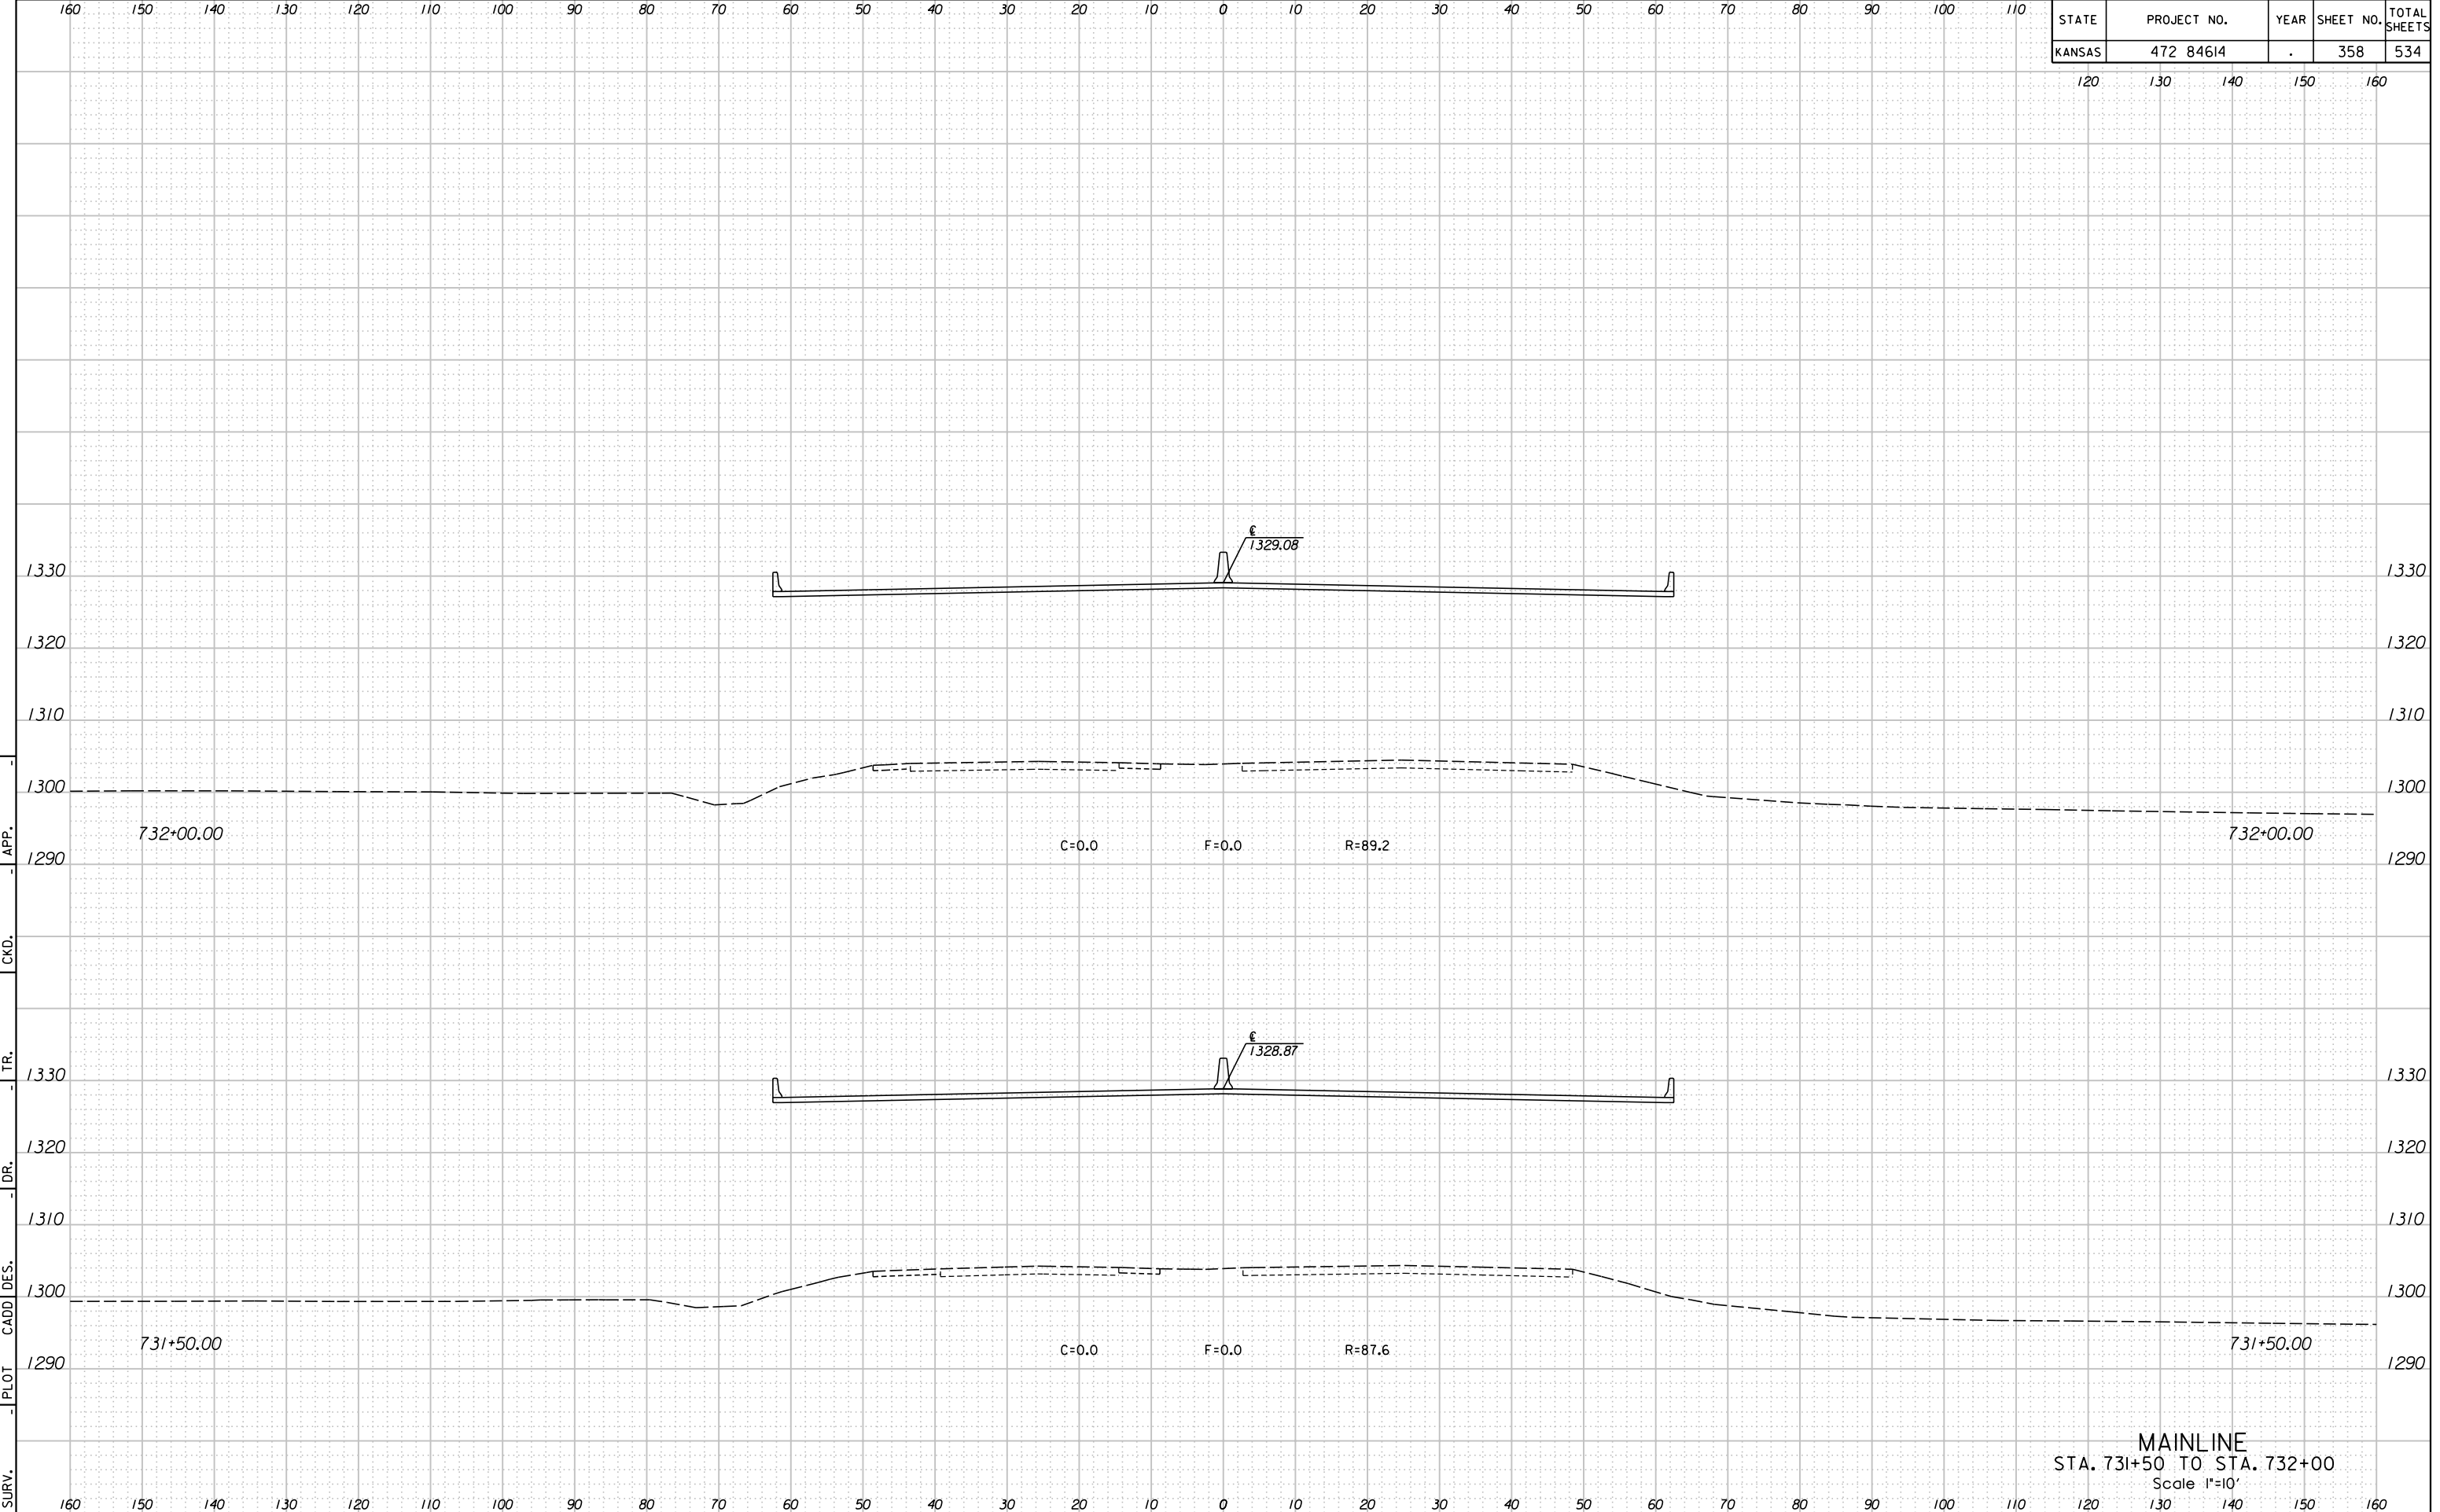

STATE	PROJECT NO.	YEAR	SHEET NO.	TOTAL SHEETS
KANSAS	472 84614	.	358	534

120 130 140 150 160

120 130 140 150 160

MAINLINE  
STA. 731+50 TO STA. 732+00  
Scale 1"=10'