


11:27:20 AM
2/9/2011

T:\35766A\Cadd\Sheets\Roadway\Xsect\EK2MLXSH.dgn

SURV. - PLOT CADD DES. - DR. - TR. - CKD. - APP.

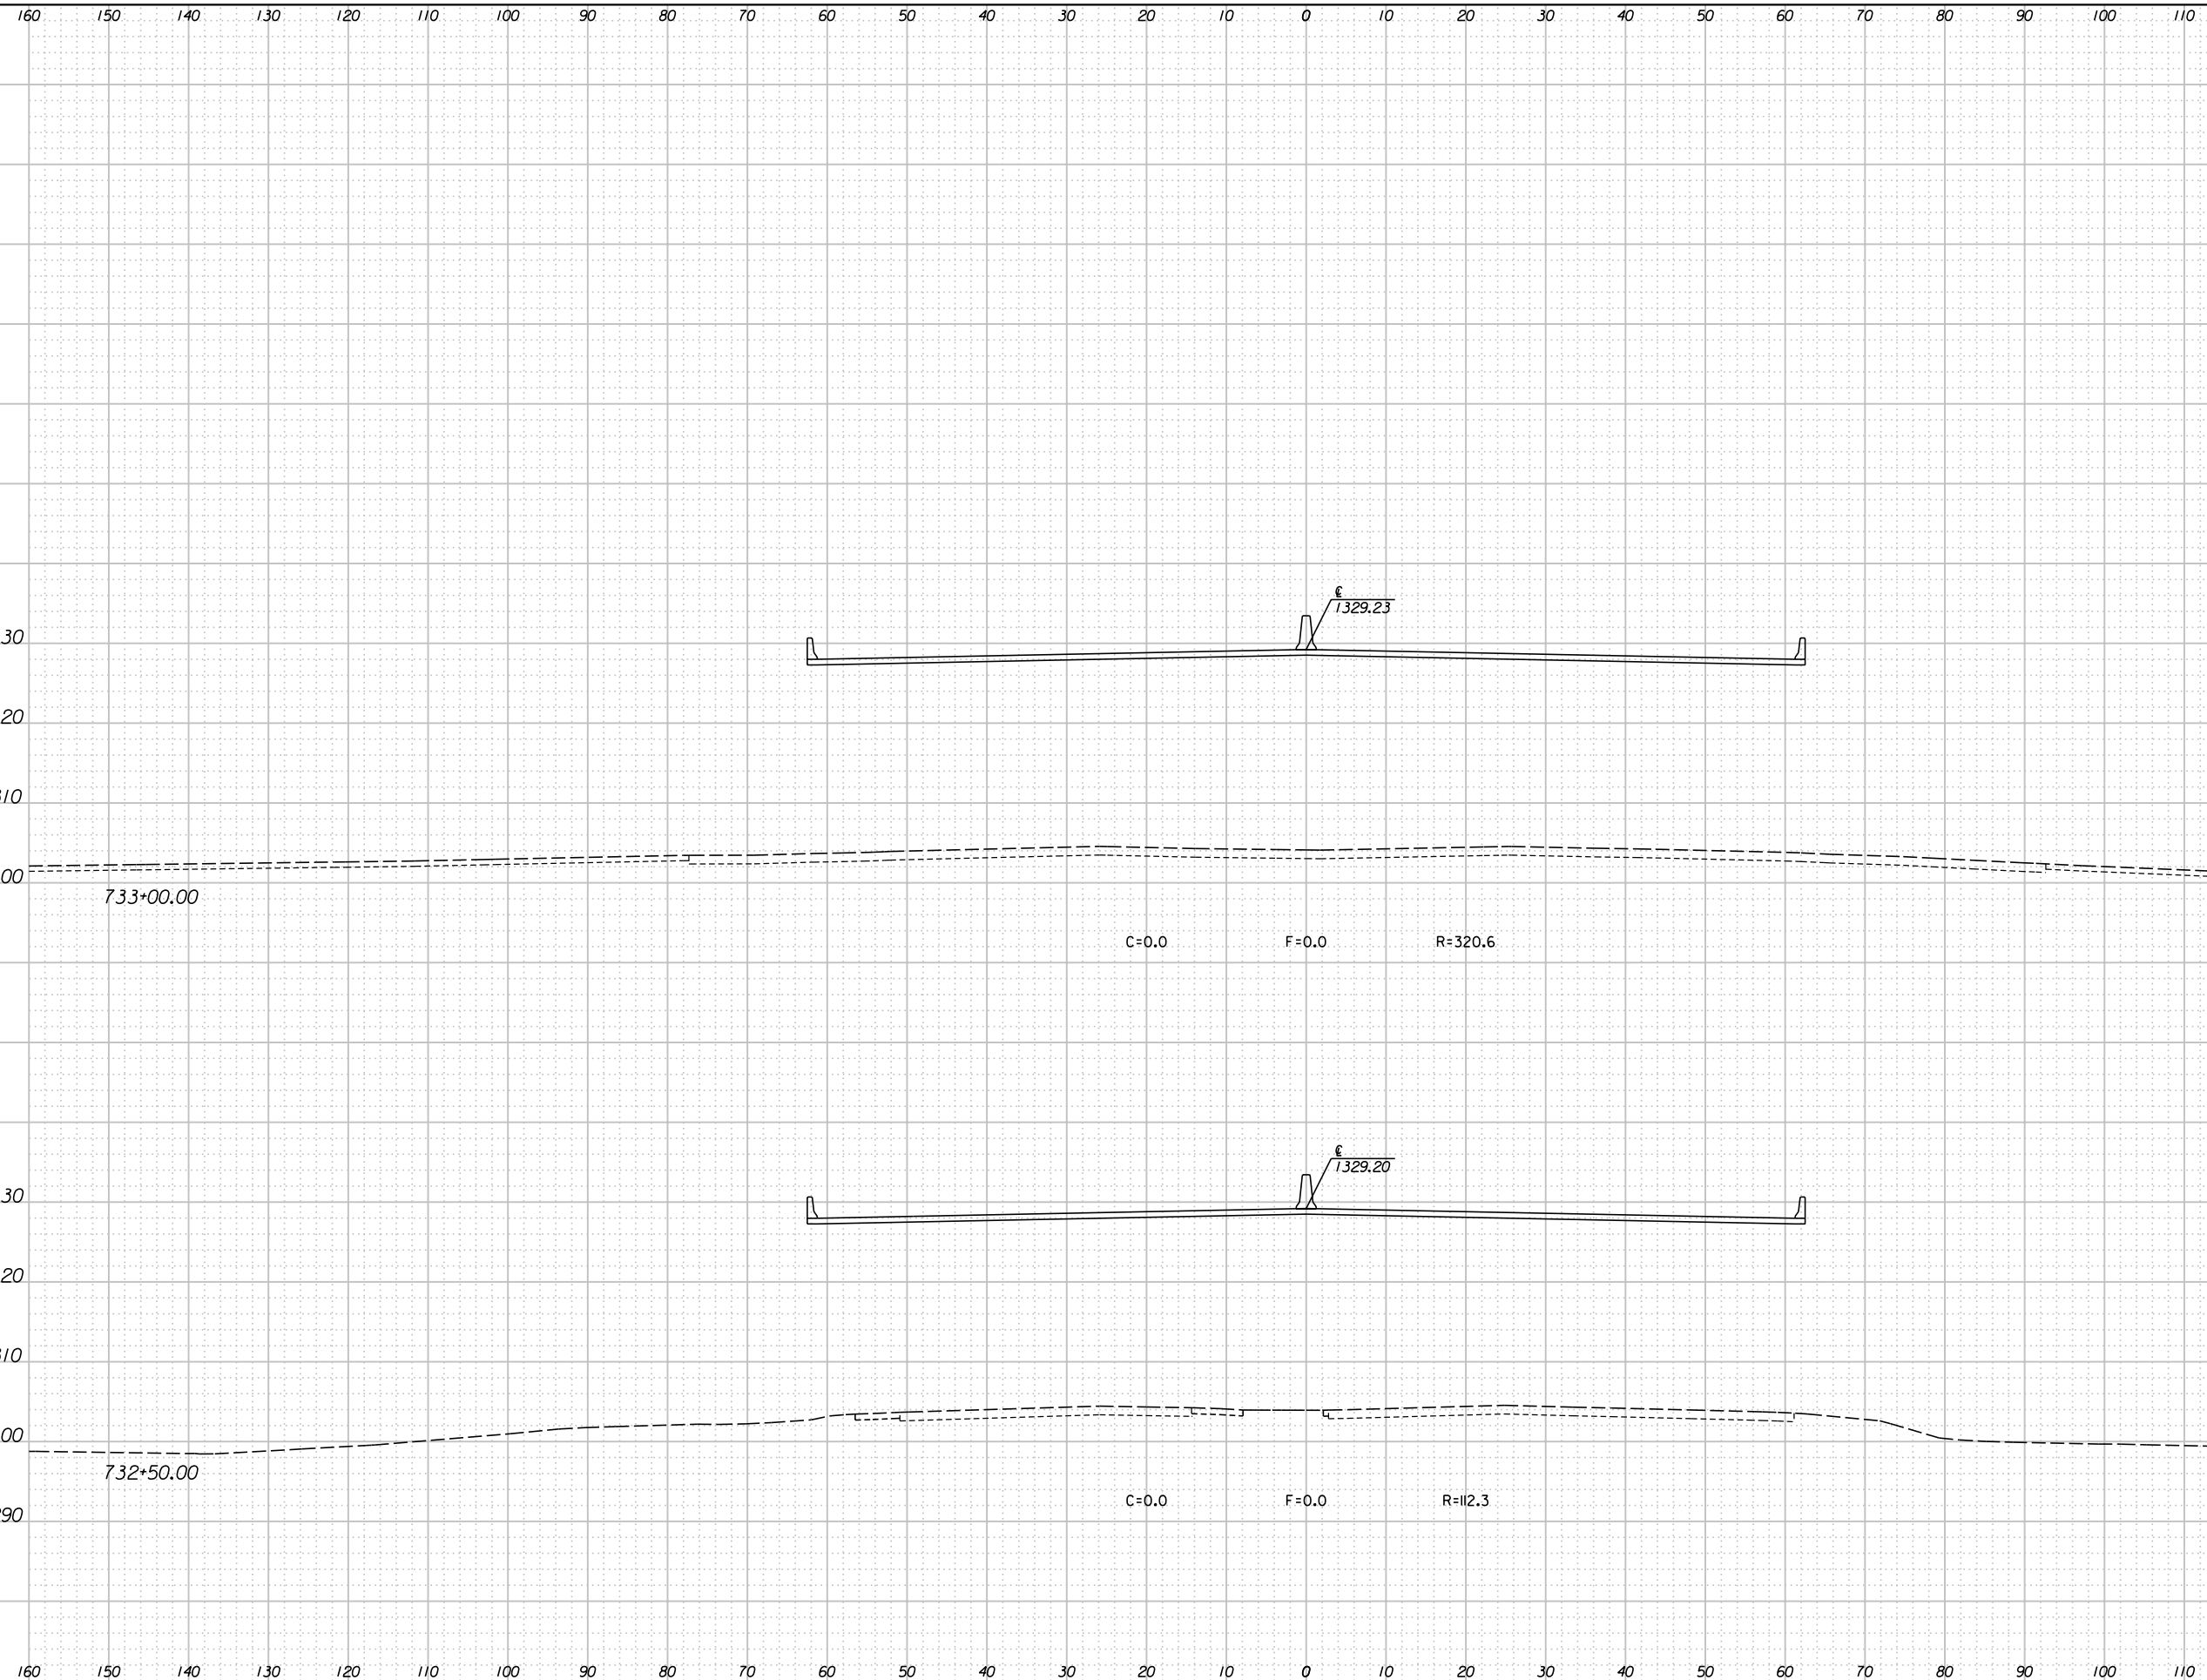

STATE	PROJECT NO.	YEAR	SHEET NO.	TOTAL SHEETS
KANSAS	472 84614	.	359	534

MAINLINE
STA. 732+50 TO STA. 733+00
Scale 1"=10'