


11:27:30 AM
2/9/2011
T:\35766A\Cadd\Sheets\Roadway\Xsect\EK2MLXSH.dgn

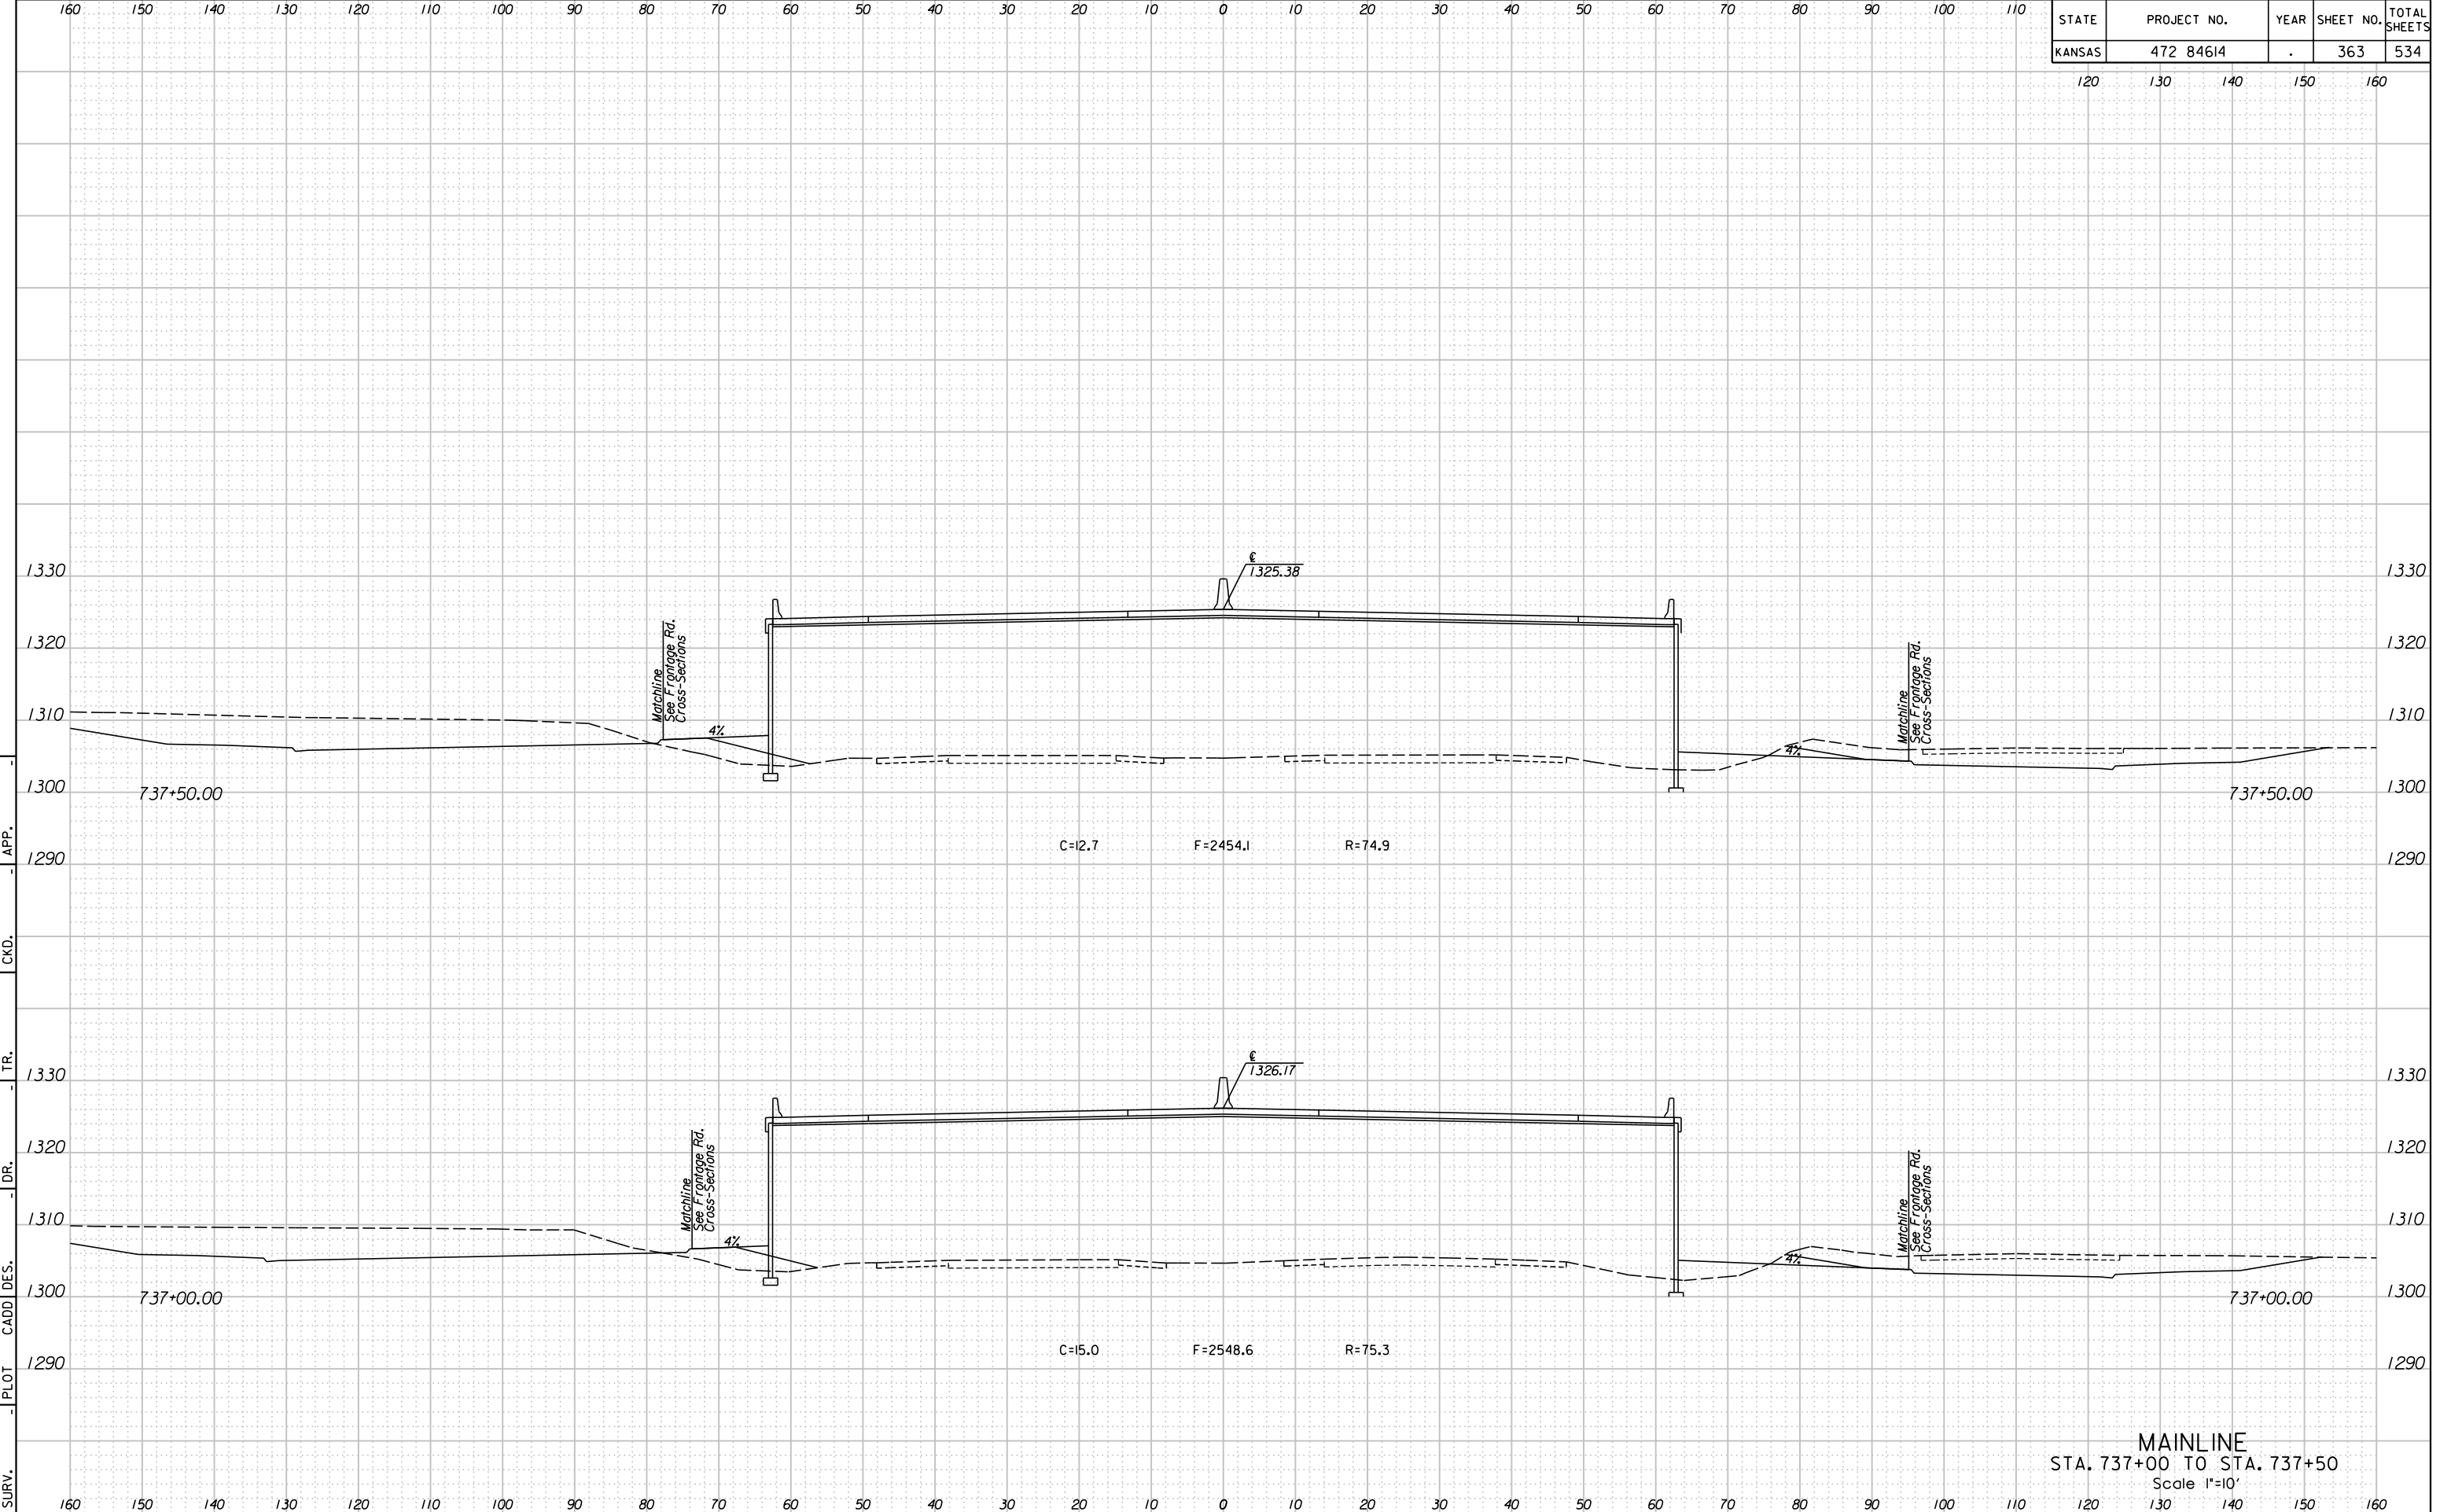

STATE	PROJECT NO.	YEAR	SHEET NO.	TOTAL SHEETS
KANSAS	472 84614	.	363	534

SURV. - PLOT CADD DES. - DR. - TR. - CKD. - APP.

MAINLINE
STA. 737+00 TO STA. 737+50
Scale 1"=10'