


1/15/36 AM  
2/9/2011  
T:\35766A\Cadd\Sheets\Roadway\Xsect\EK2MLXSHL.T.dgn

SURV. - PLOT CADD DES. - DR. - TR. - CKD. - APP. -

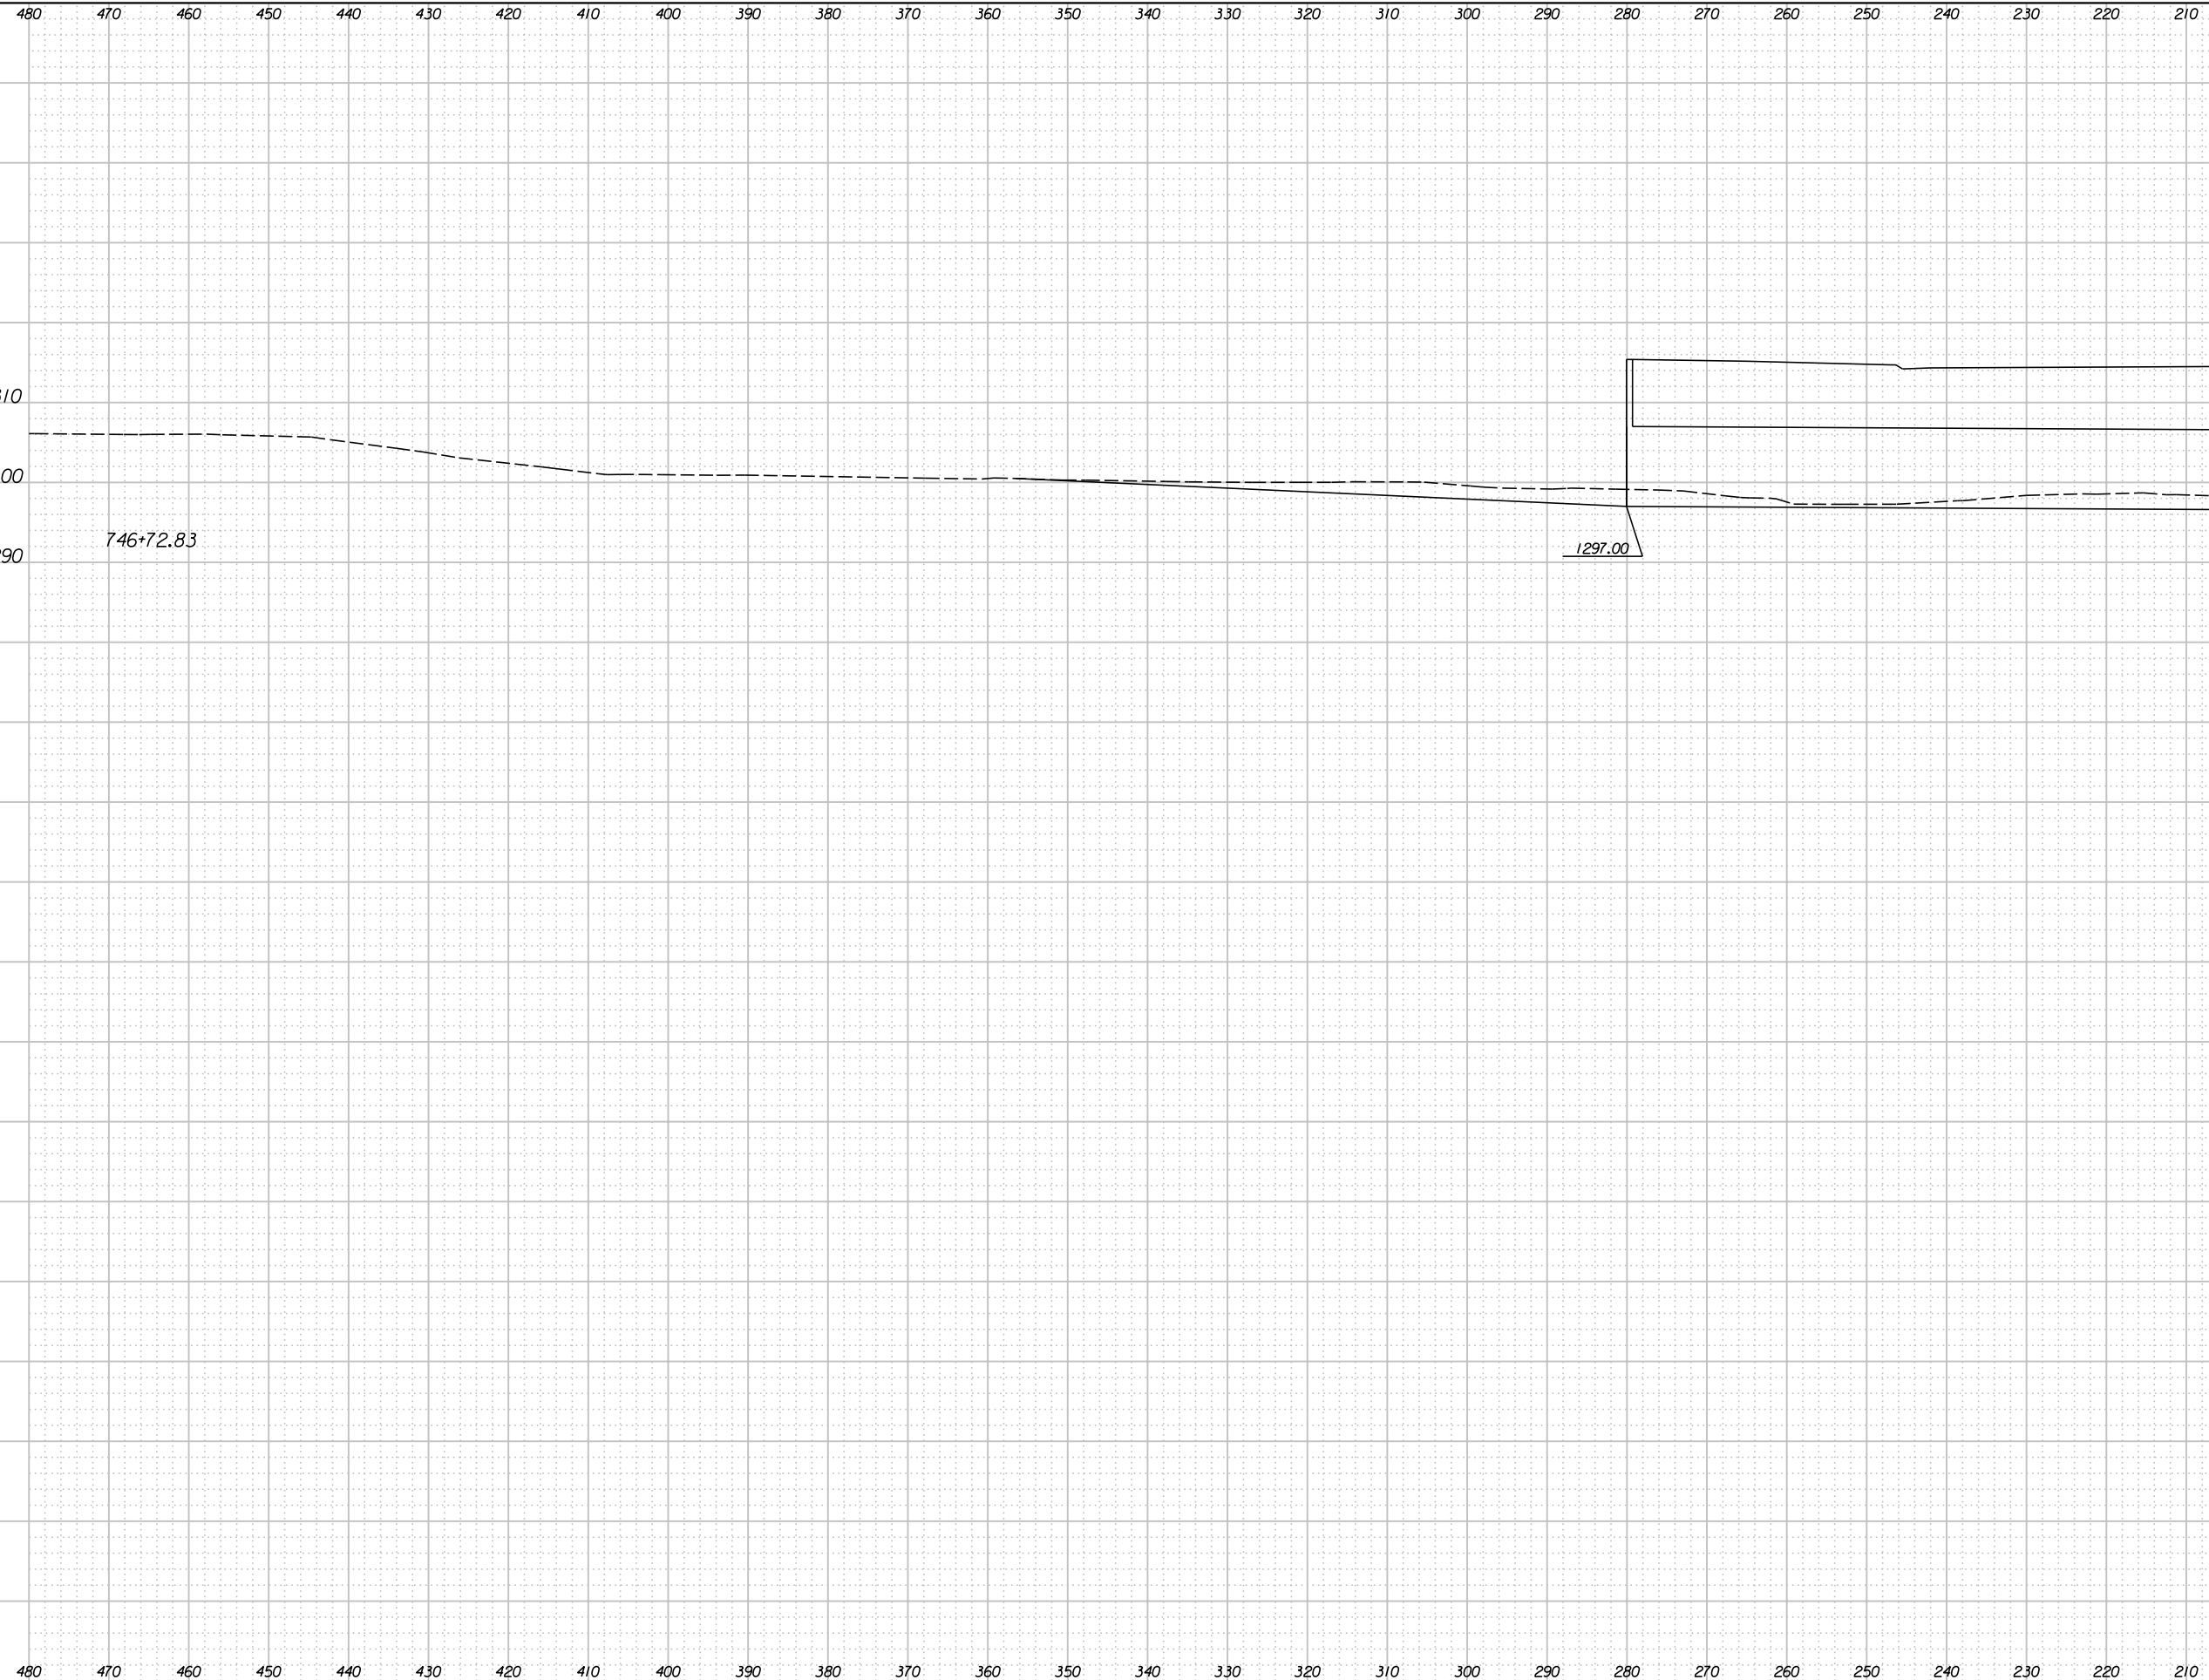

STATE	PROJECT NO.	YEAR	SHEET NO.	TOTAL SHEETS
KANSAS	472 84614	.	370A	534

200 190 180 170 160

MAINLINE EXT. LT.  
STA. 746+72.83  
Scale 1"=10'