


11:28:02 AM  
2/9/2011

T:\35766A\Cadd\Sheets\Roadway\Xsect\K2MLXSH.dgn

SURV. - PLOT - CADD DES. - DR. - TR. - CKD. - APP. -

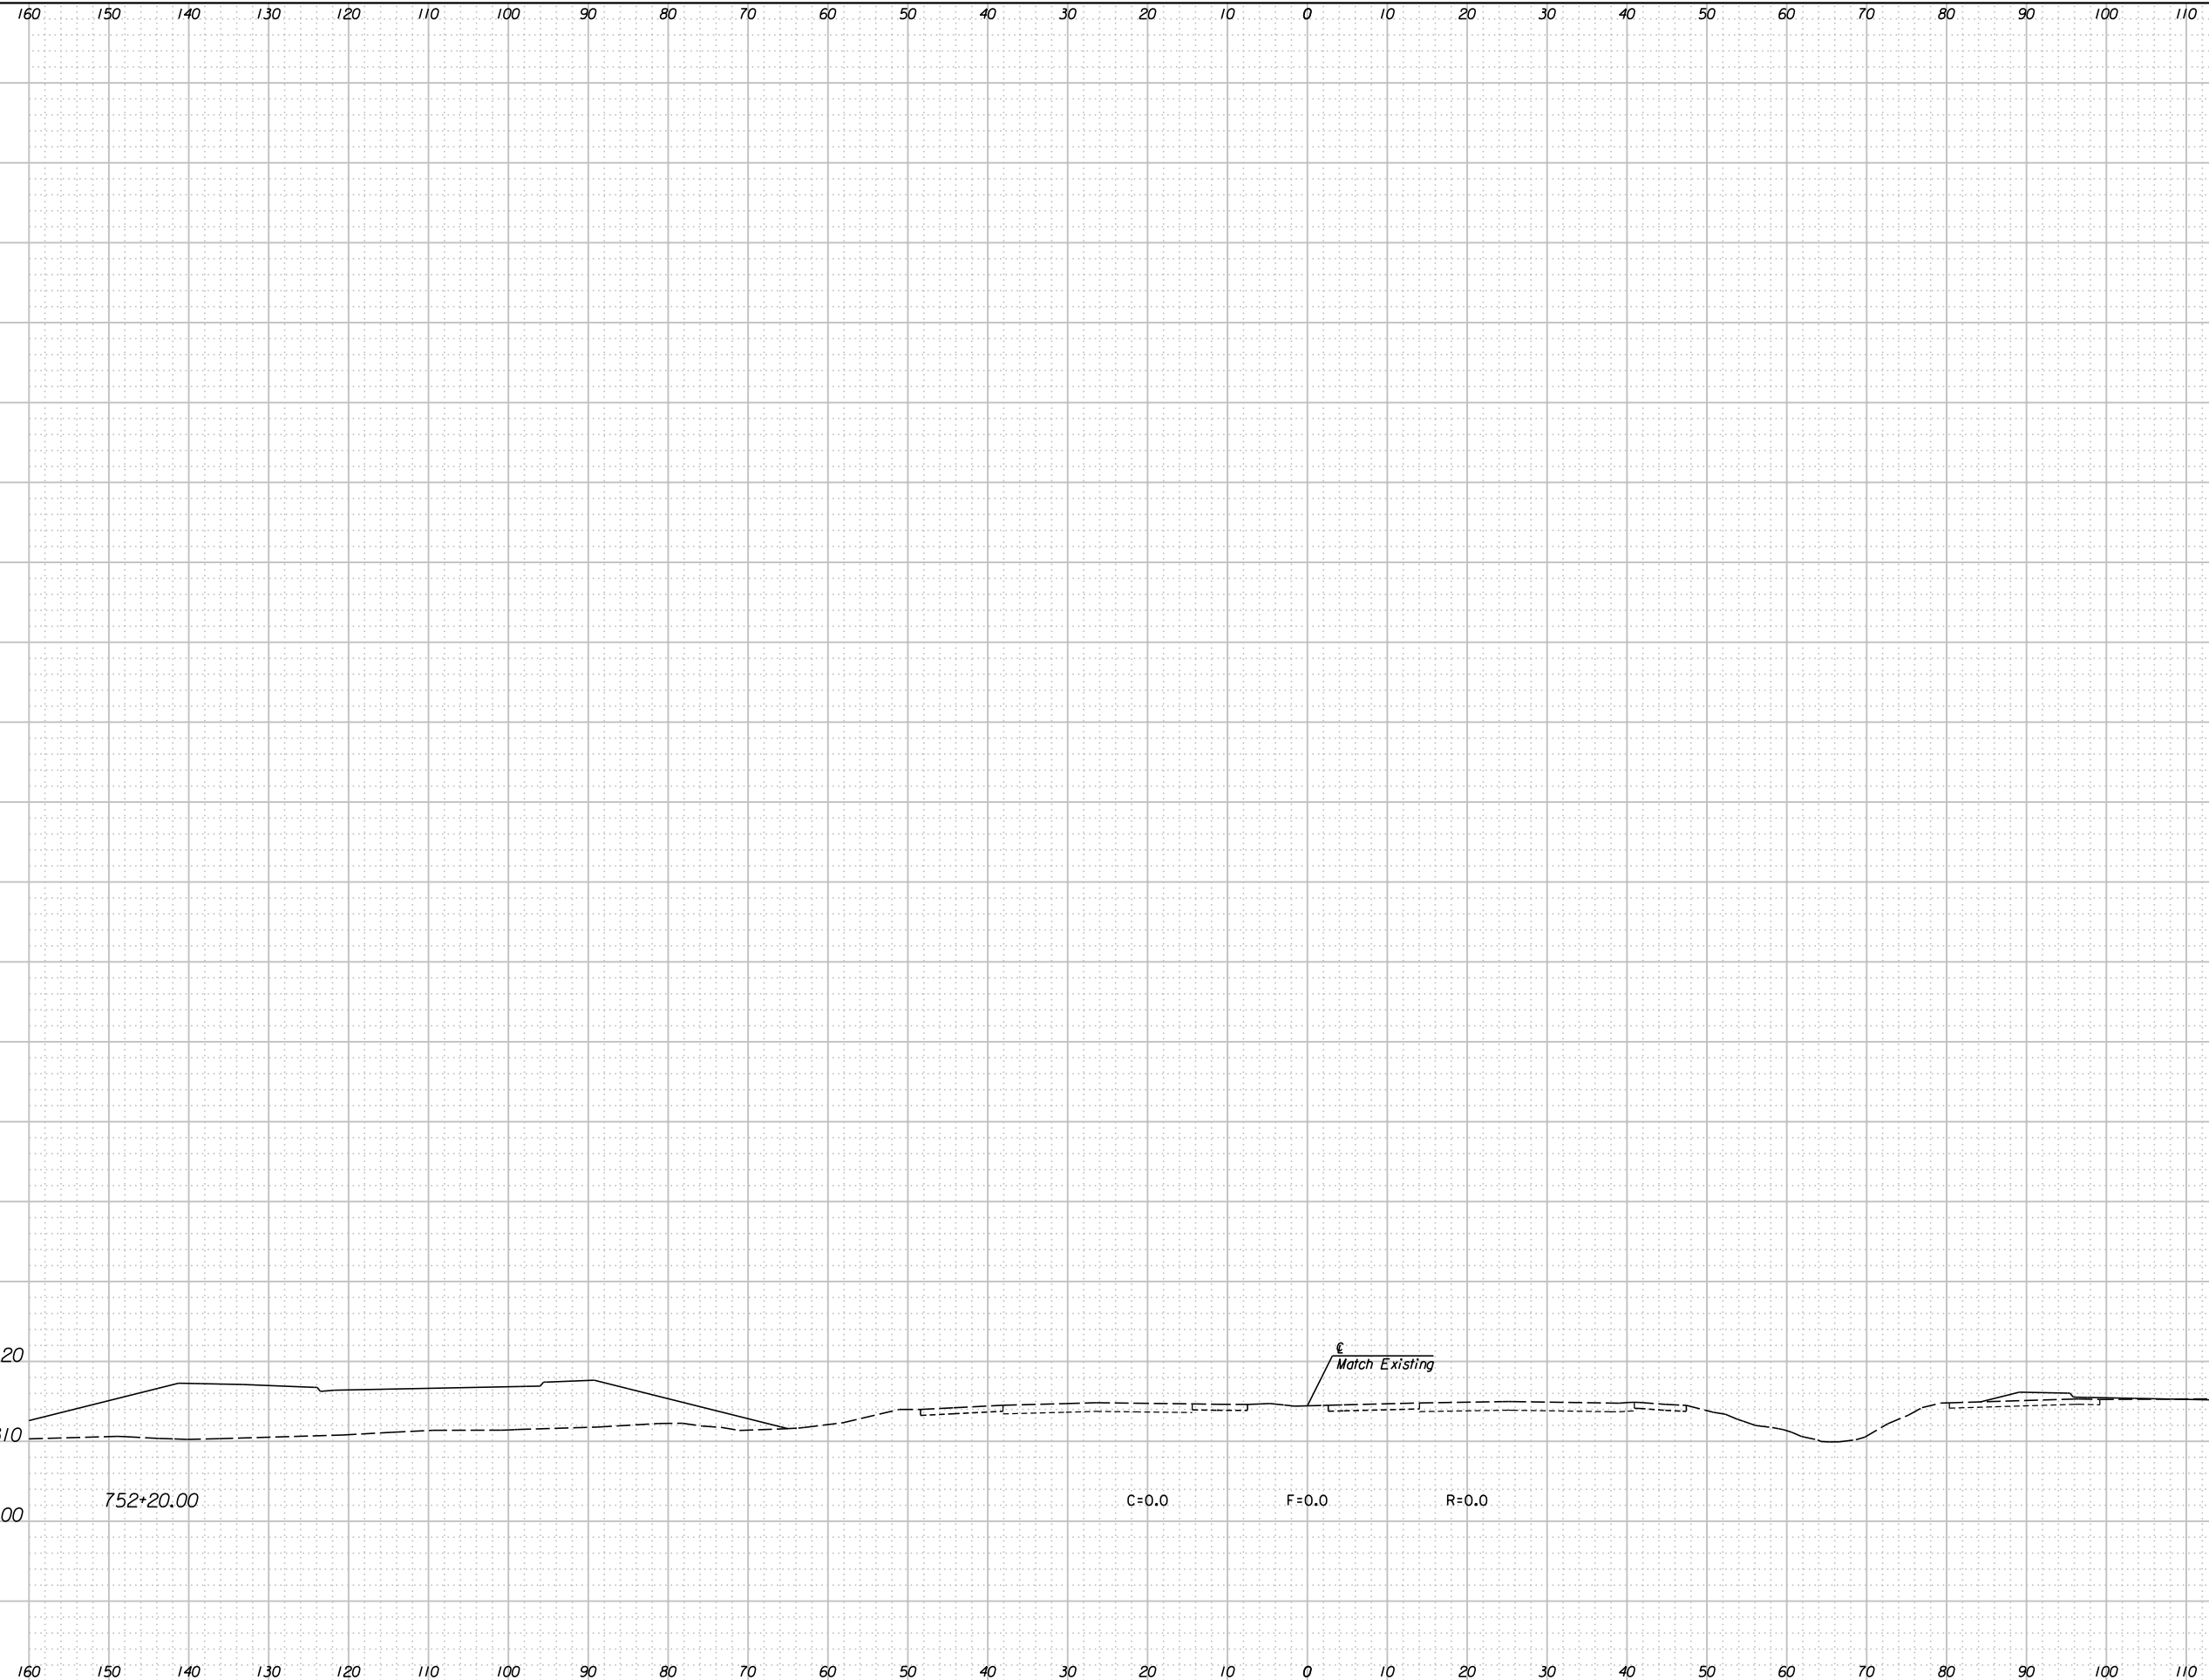

STATE	PROJECT NO.	YEAR	SHEET NO.	TOTAL SHEETS
KANSAS	472 84614	.	375	534

120 130 140 150 160

MAINLINE  
STA. 752+20  
Scale 1"=10'