


1/4:21 AM
2/9/2011
T:\35766A\Cadd\Sheets\Roadway\Xsect\K2RPOXSHL.T.dgn

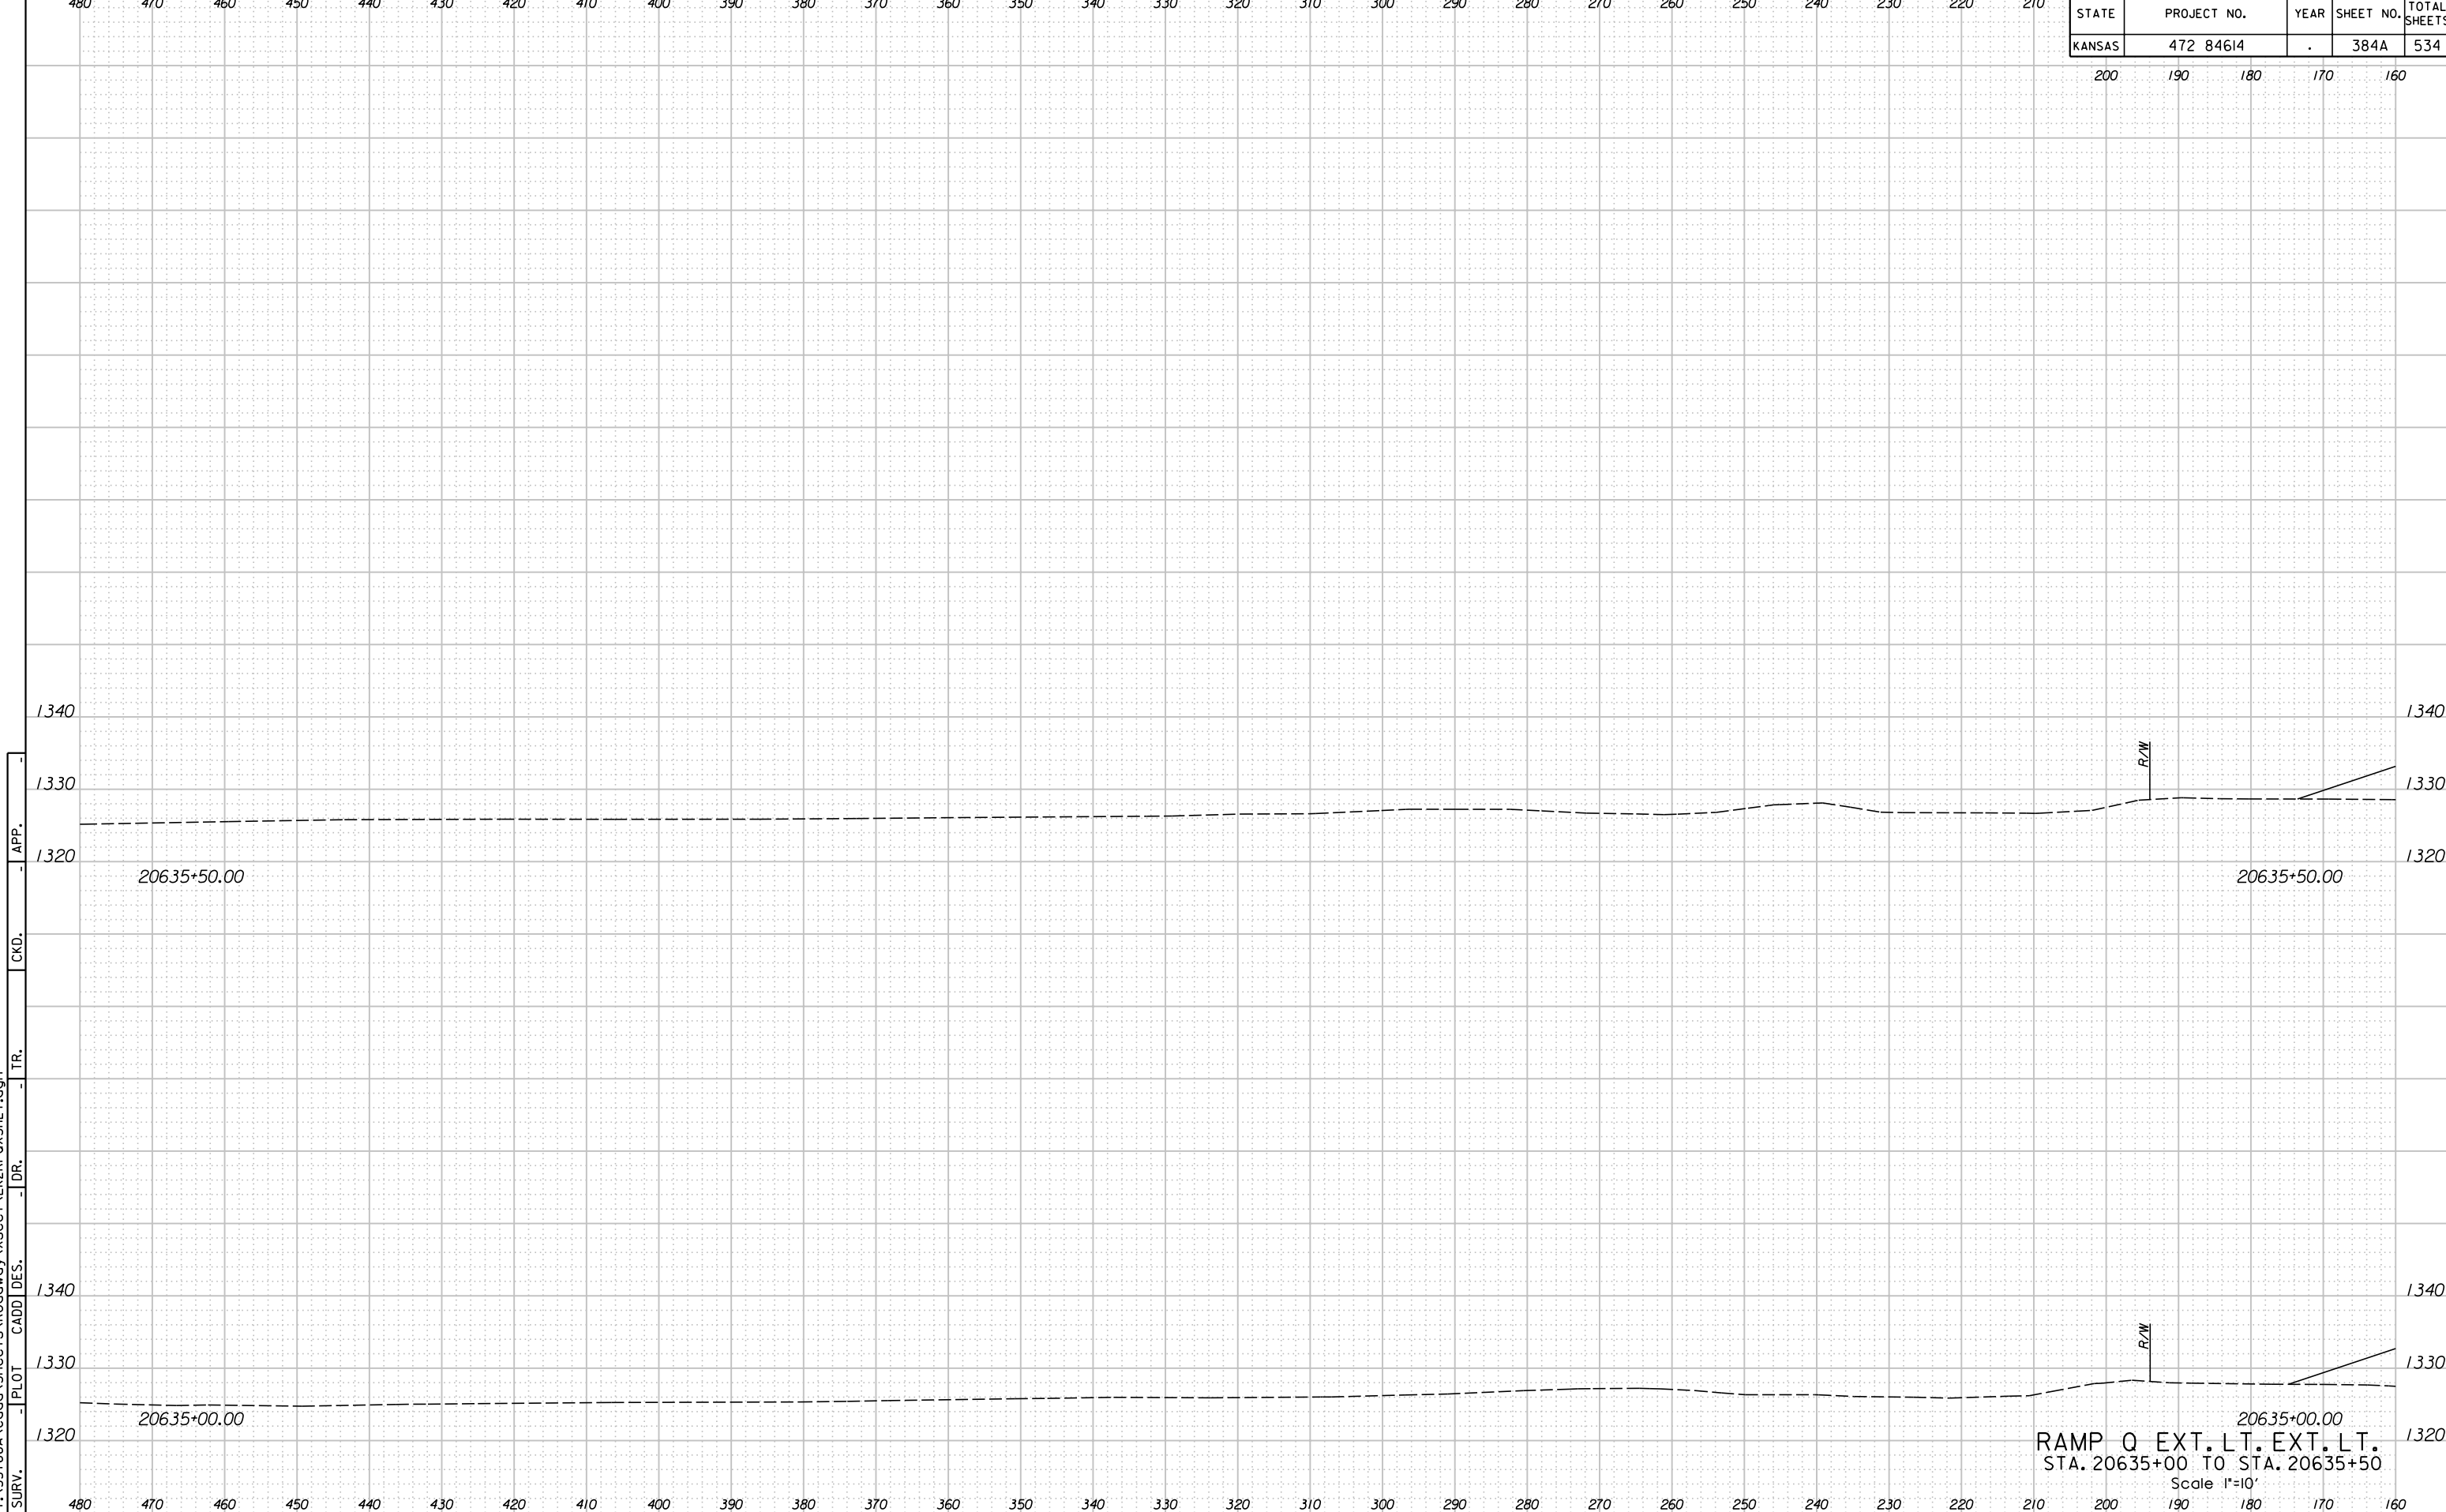

STATE	PROJECT NO.	YEAR	SHEET NO.	TOTAL SHEETS
KANSAS	472 84614	.	384A	534

200 190 180 170 160