



1/4:23 AM
2/9/2011
T:\35766A\Cadd\Sheets\Roadway\Xsect\K2RPOXSHL.T.dgn

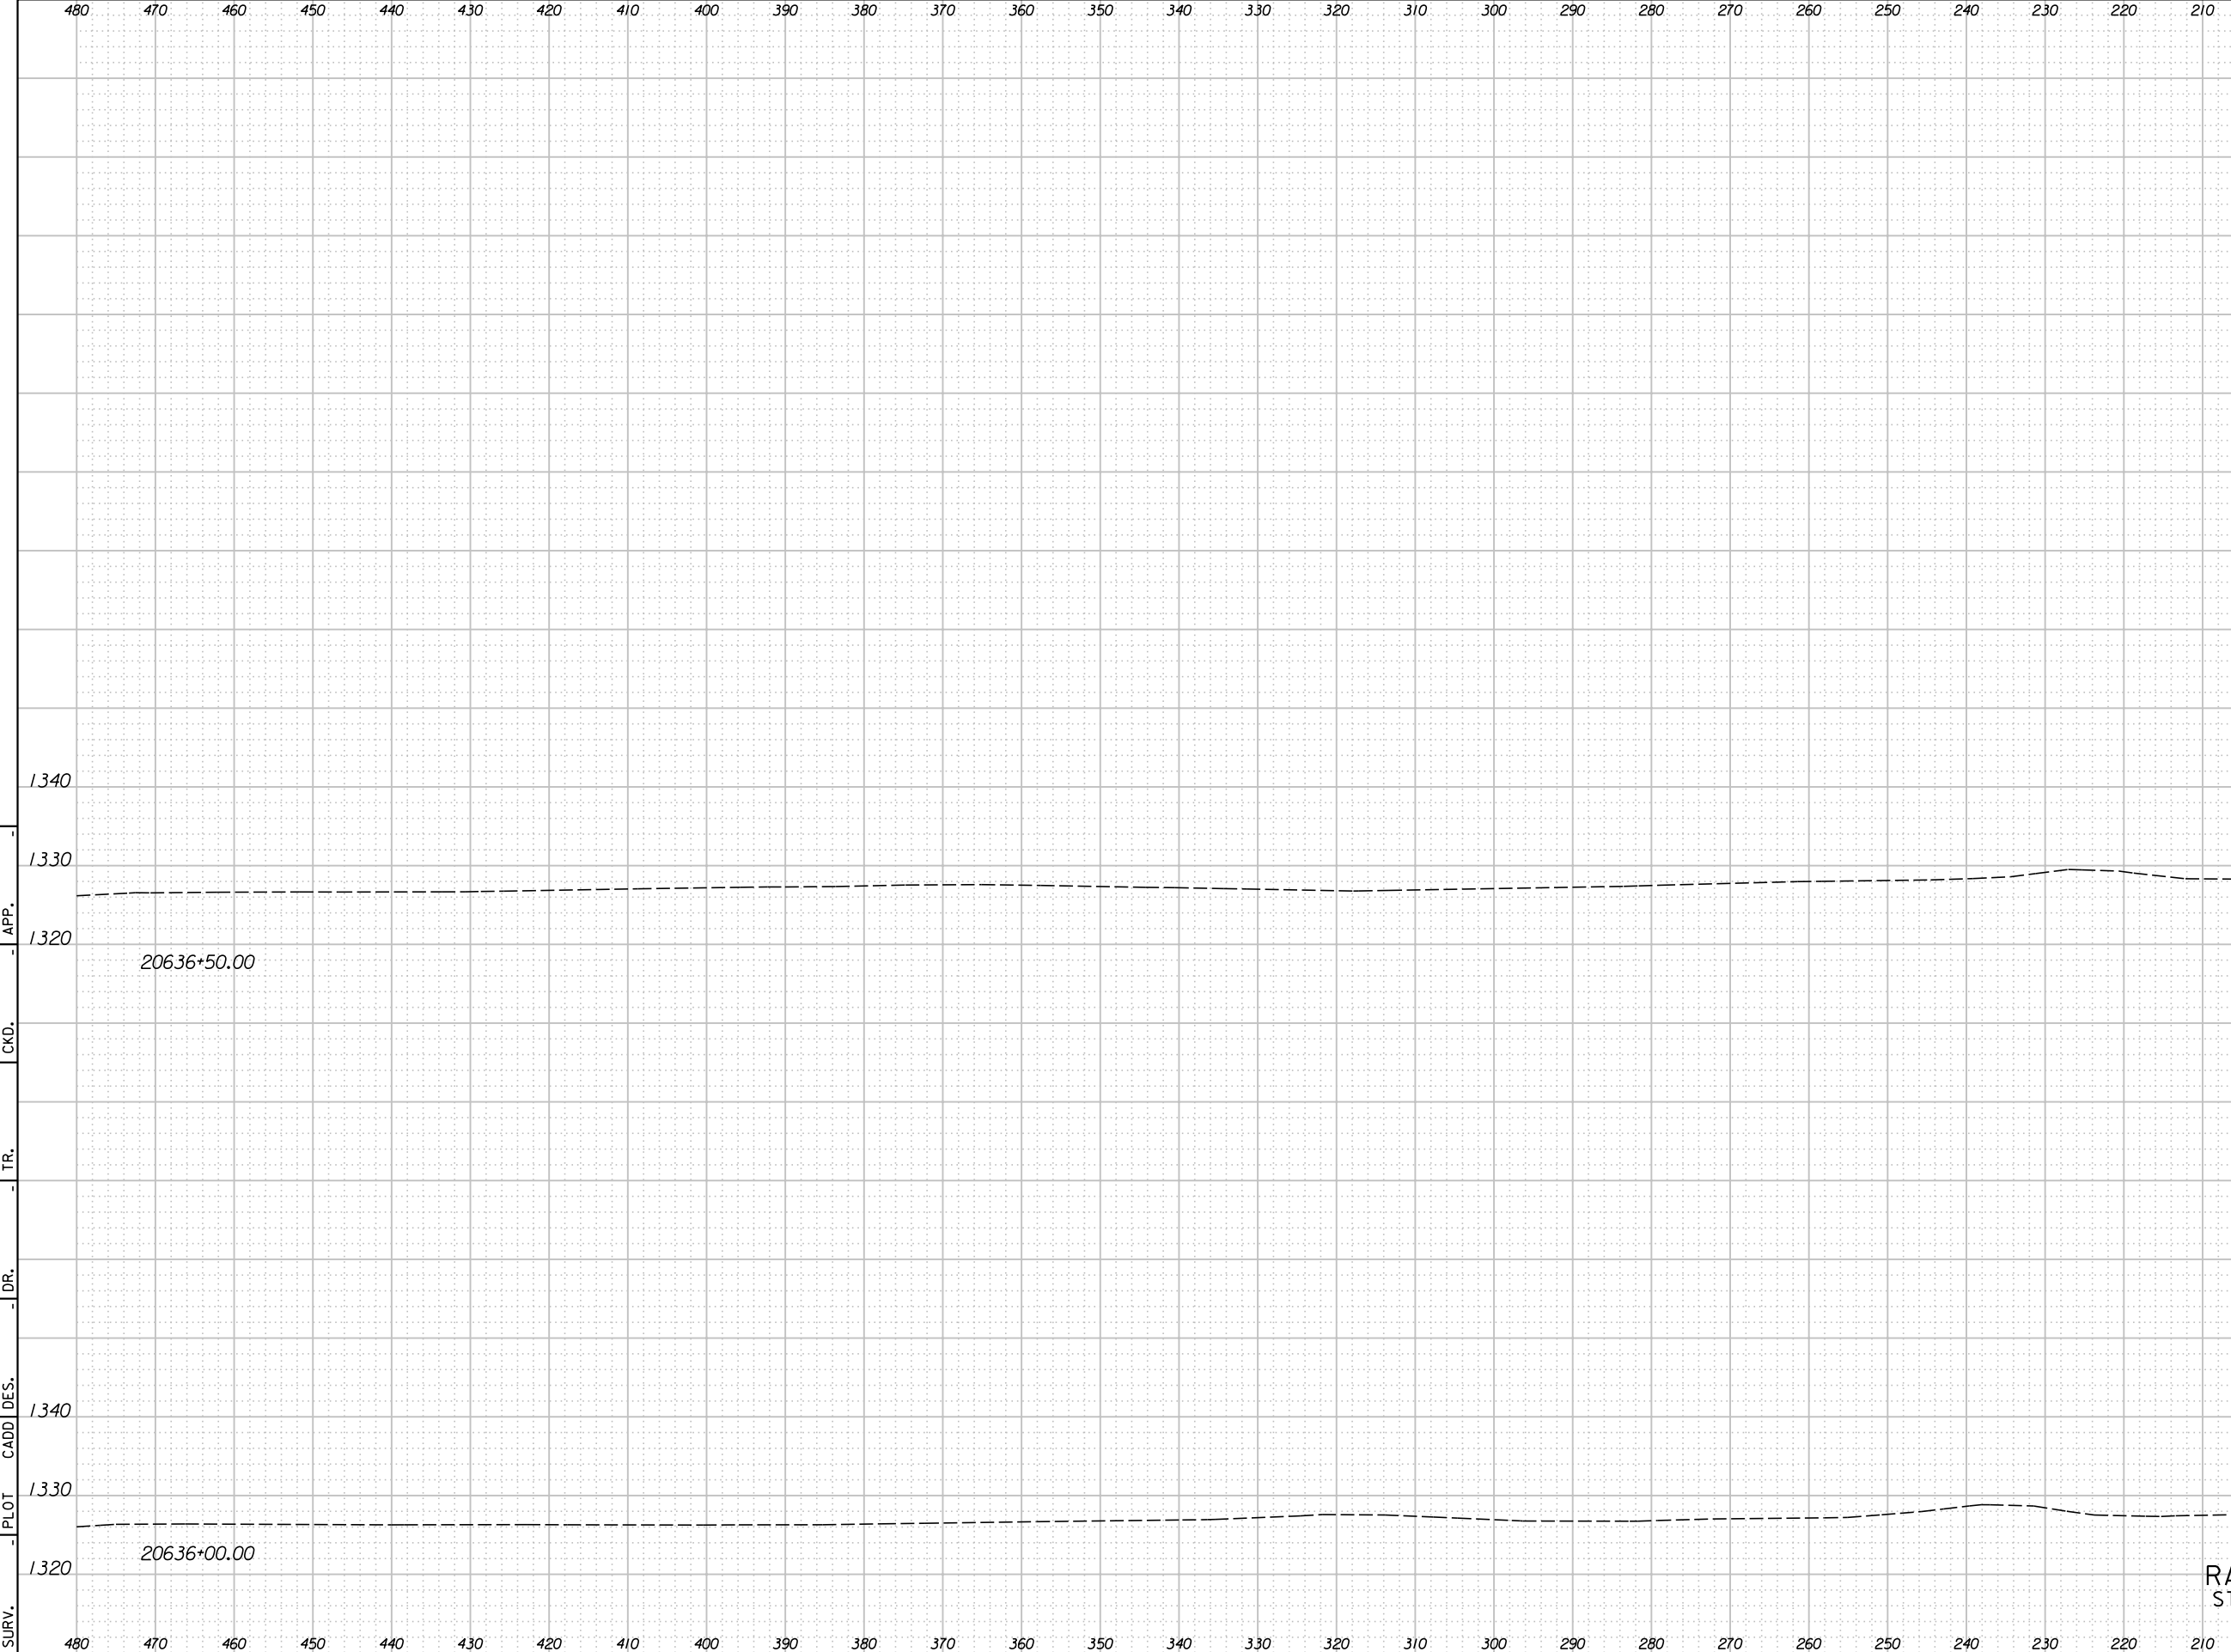

STATE	PROJECT NO.	YEAR	SHEET NO.	TOTAL SHEETS
KANSAS	472 84614	.	385A	534

200 190 180 170 160

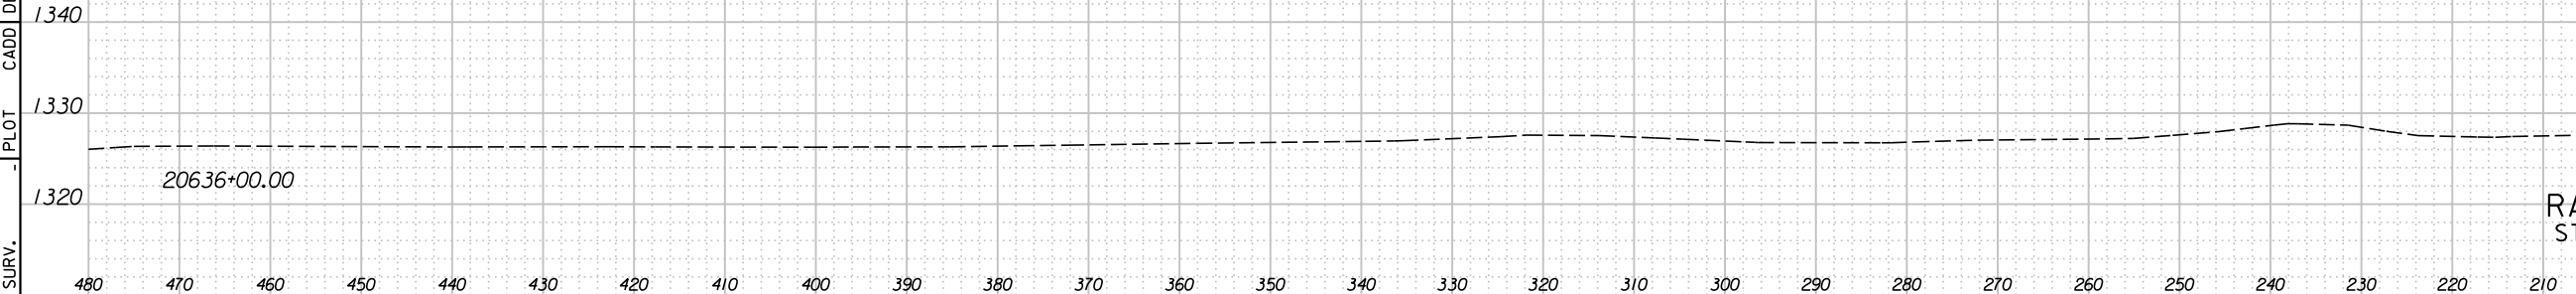

RAMP Q EXT. LT. EXT. LT.
STA. 20636+00 TO STA. 20636+50
Scale 1"=10'