


1/4:26 AM
2/9/2011
T:\35766A\Cadd\Sheets\Roadway\Xsect\K2RPOXSHL.T.dgn

SURV. - PLOT CADD DES. - DR. - TR. - CKD. - APP.

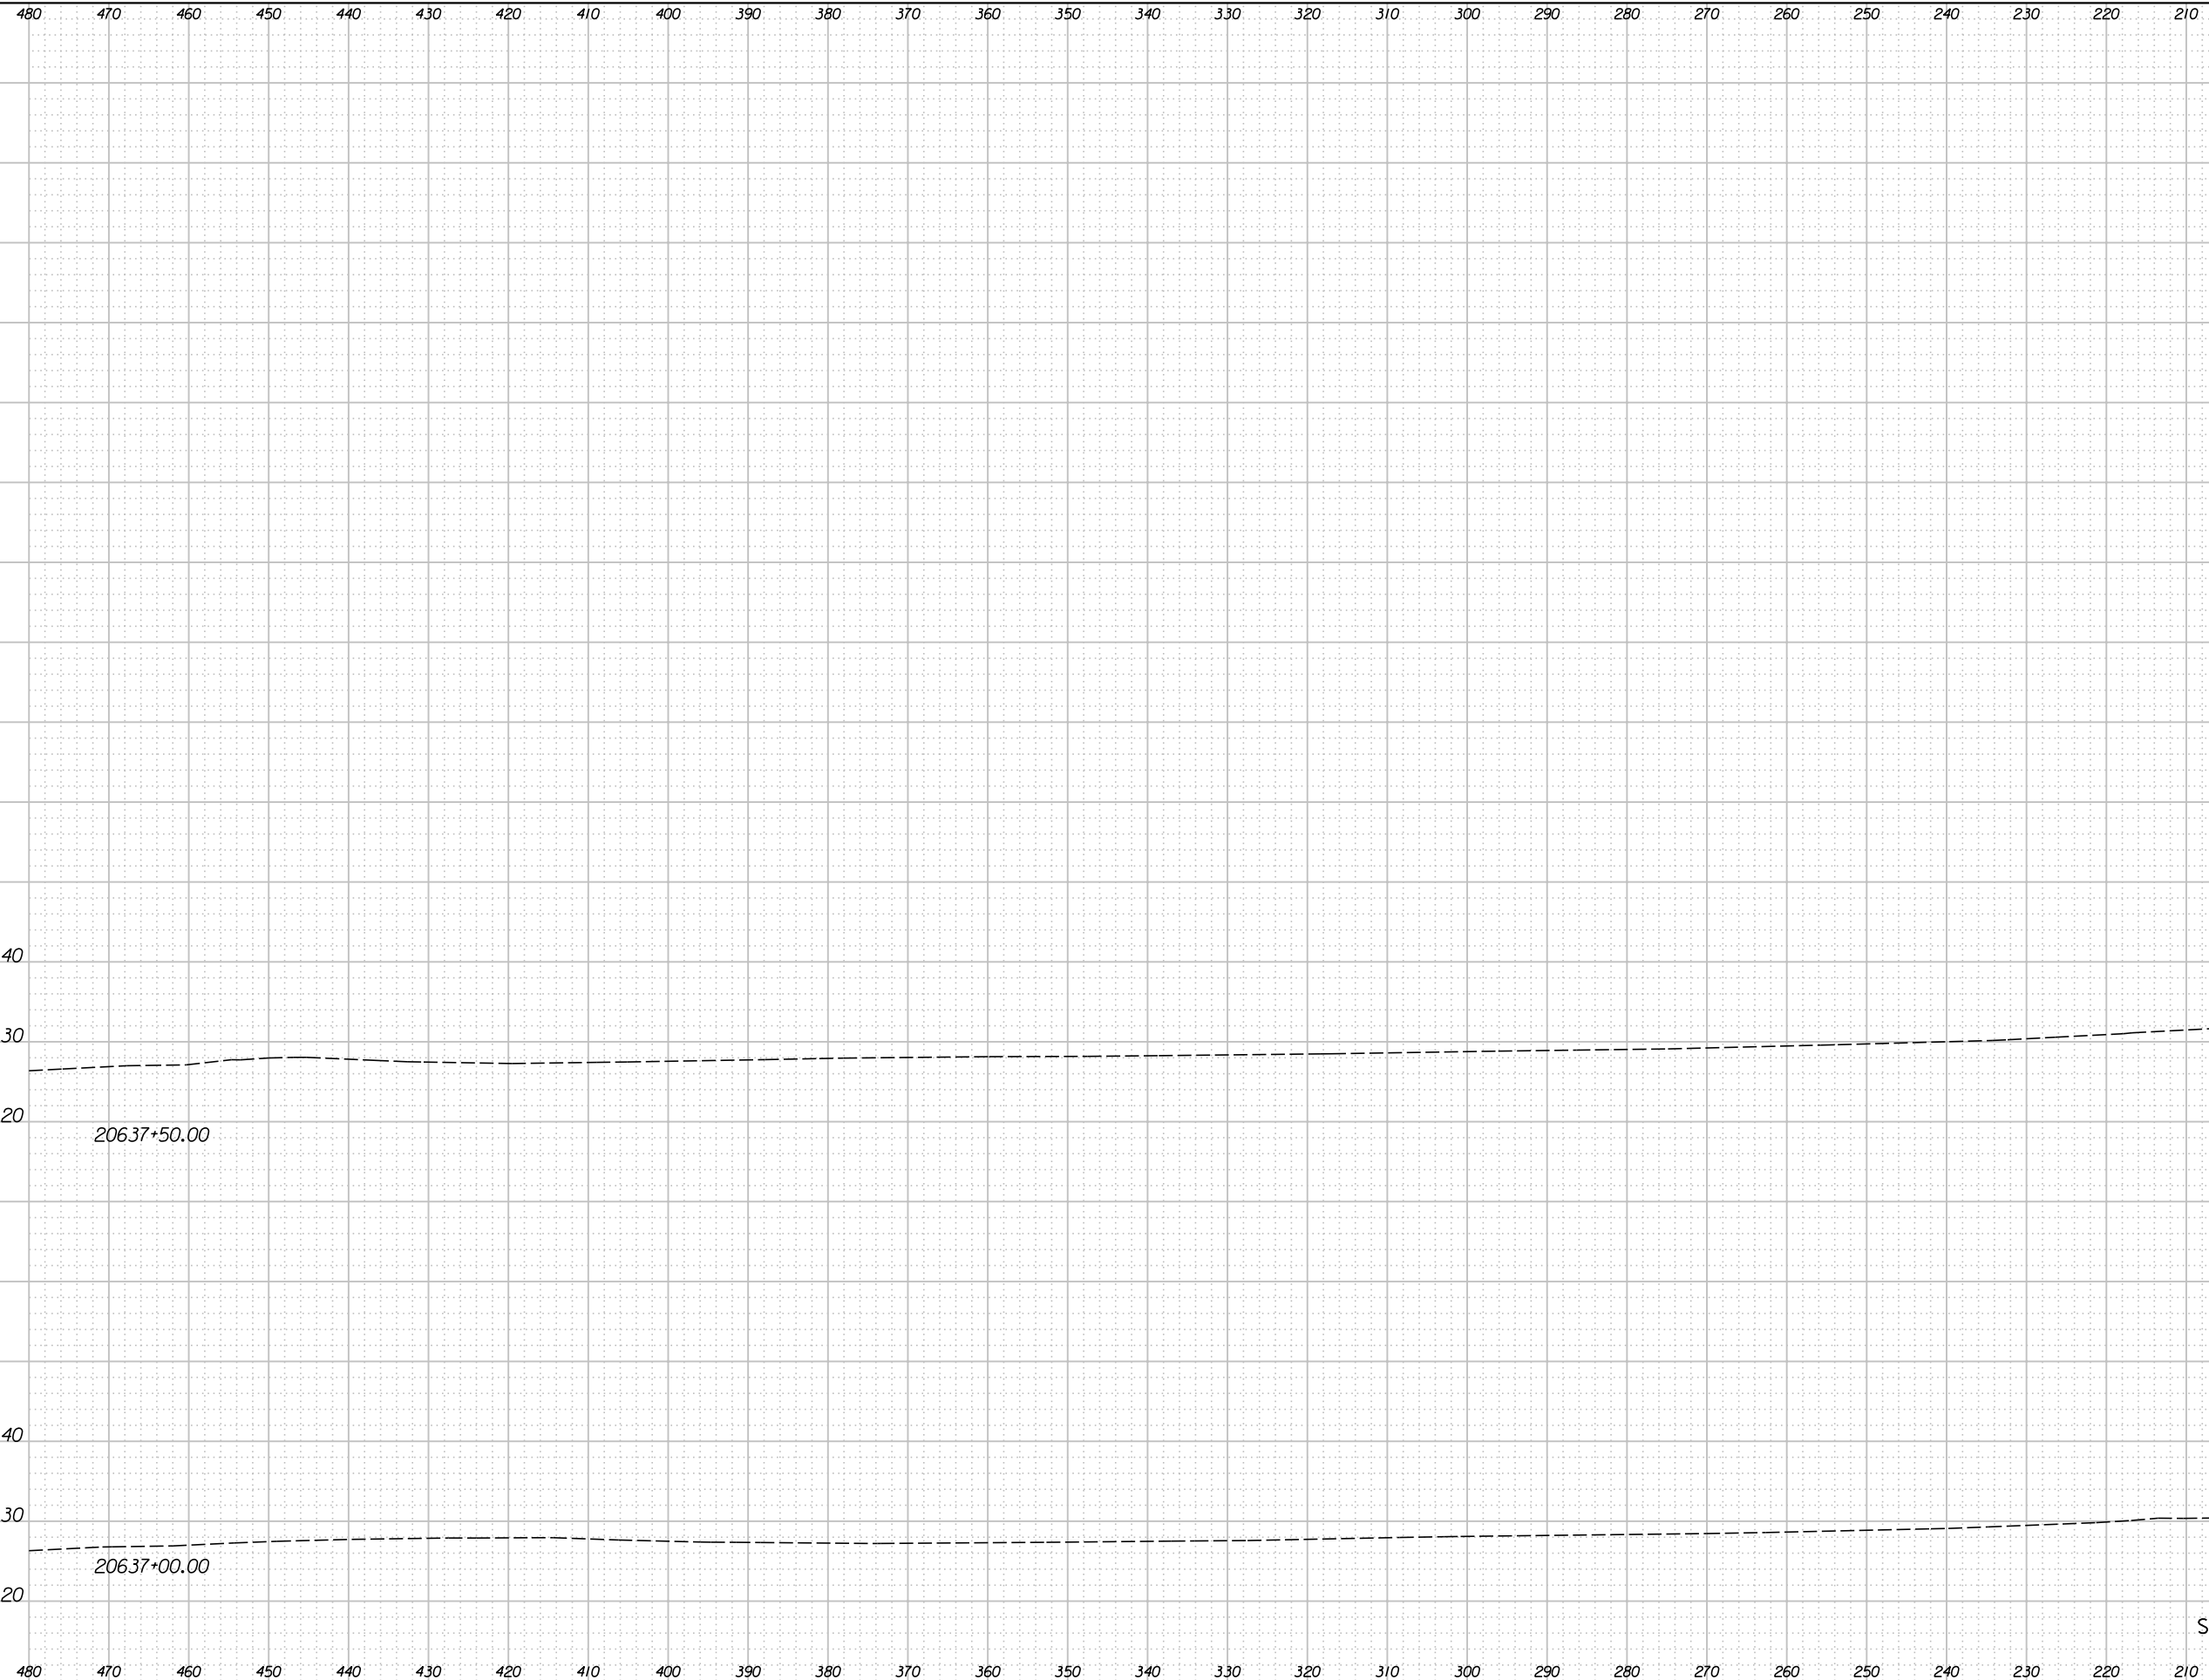

STATE	PROJECT NO.	YEAR	SHEET NO.	TOTAL SHEETS
KANSAS	472 84614	.	386A	534

200 190 180 170 160

RAMP Q EXT. LT.
STA. 20637+00 TO STA. 20637+50
Scale 1"=10'