


STATE	PROJECT NO.	YEAR	SHEET NO.	TOTAL SHEETS
KANSAS	472 84614	.	387	534

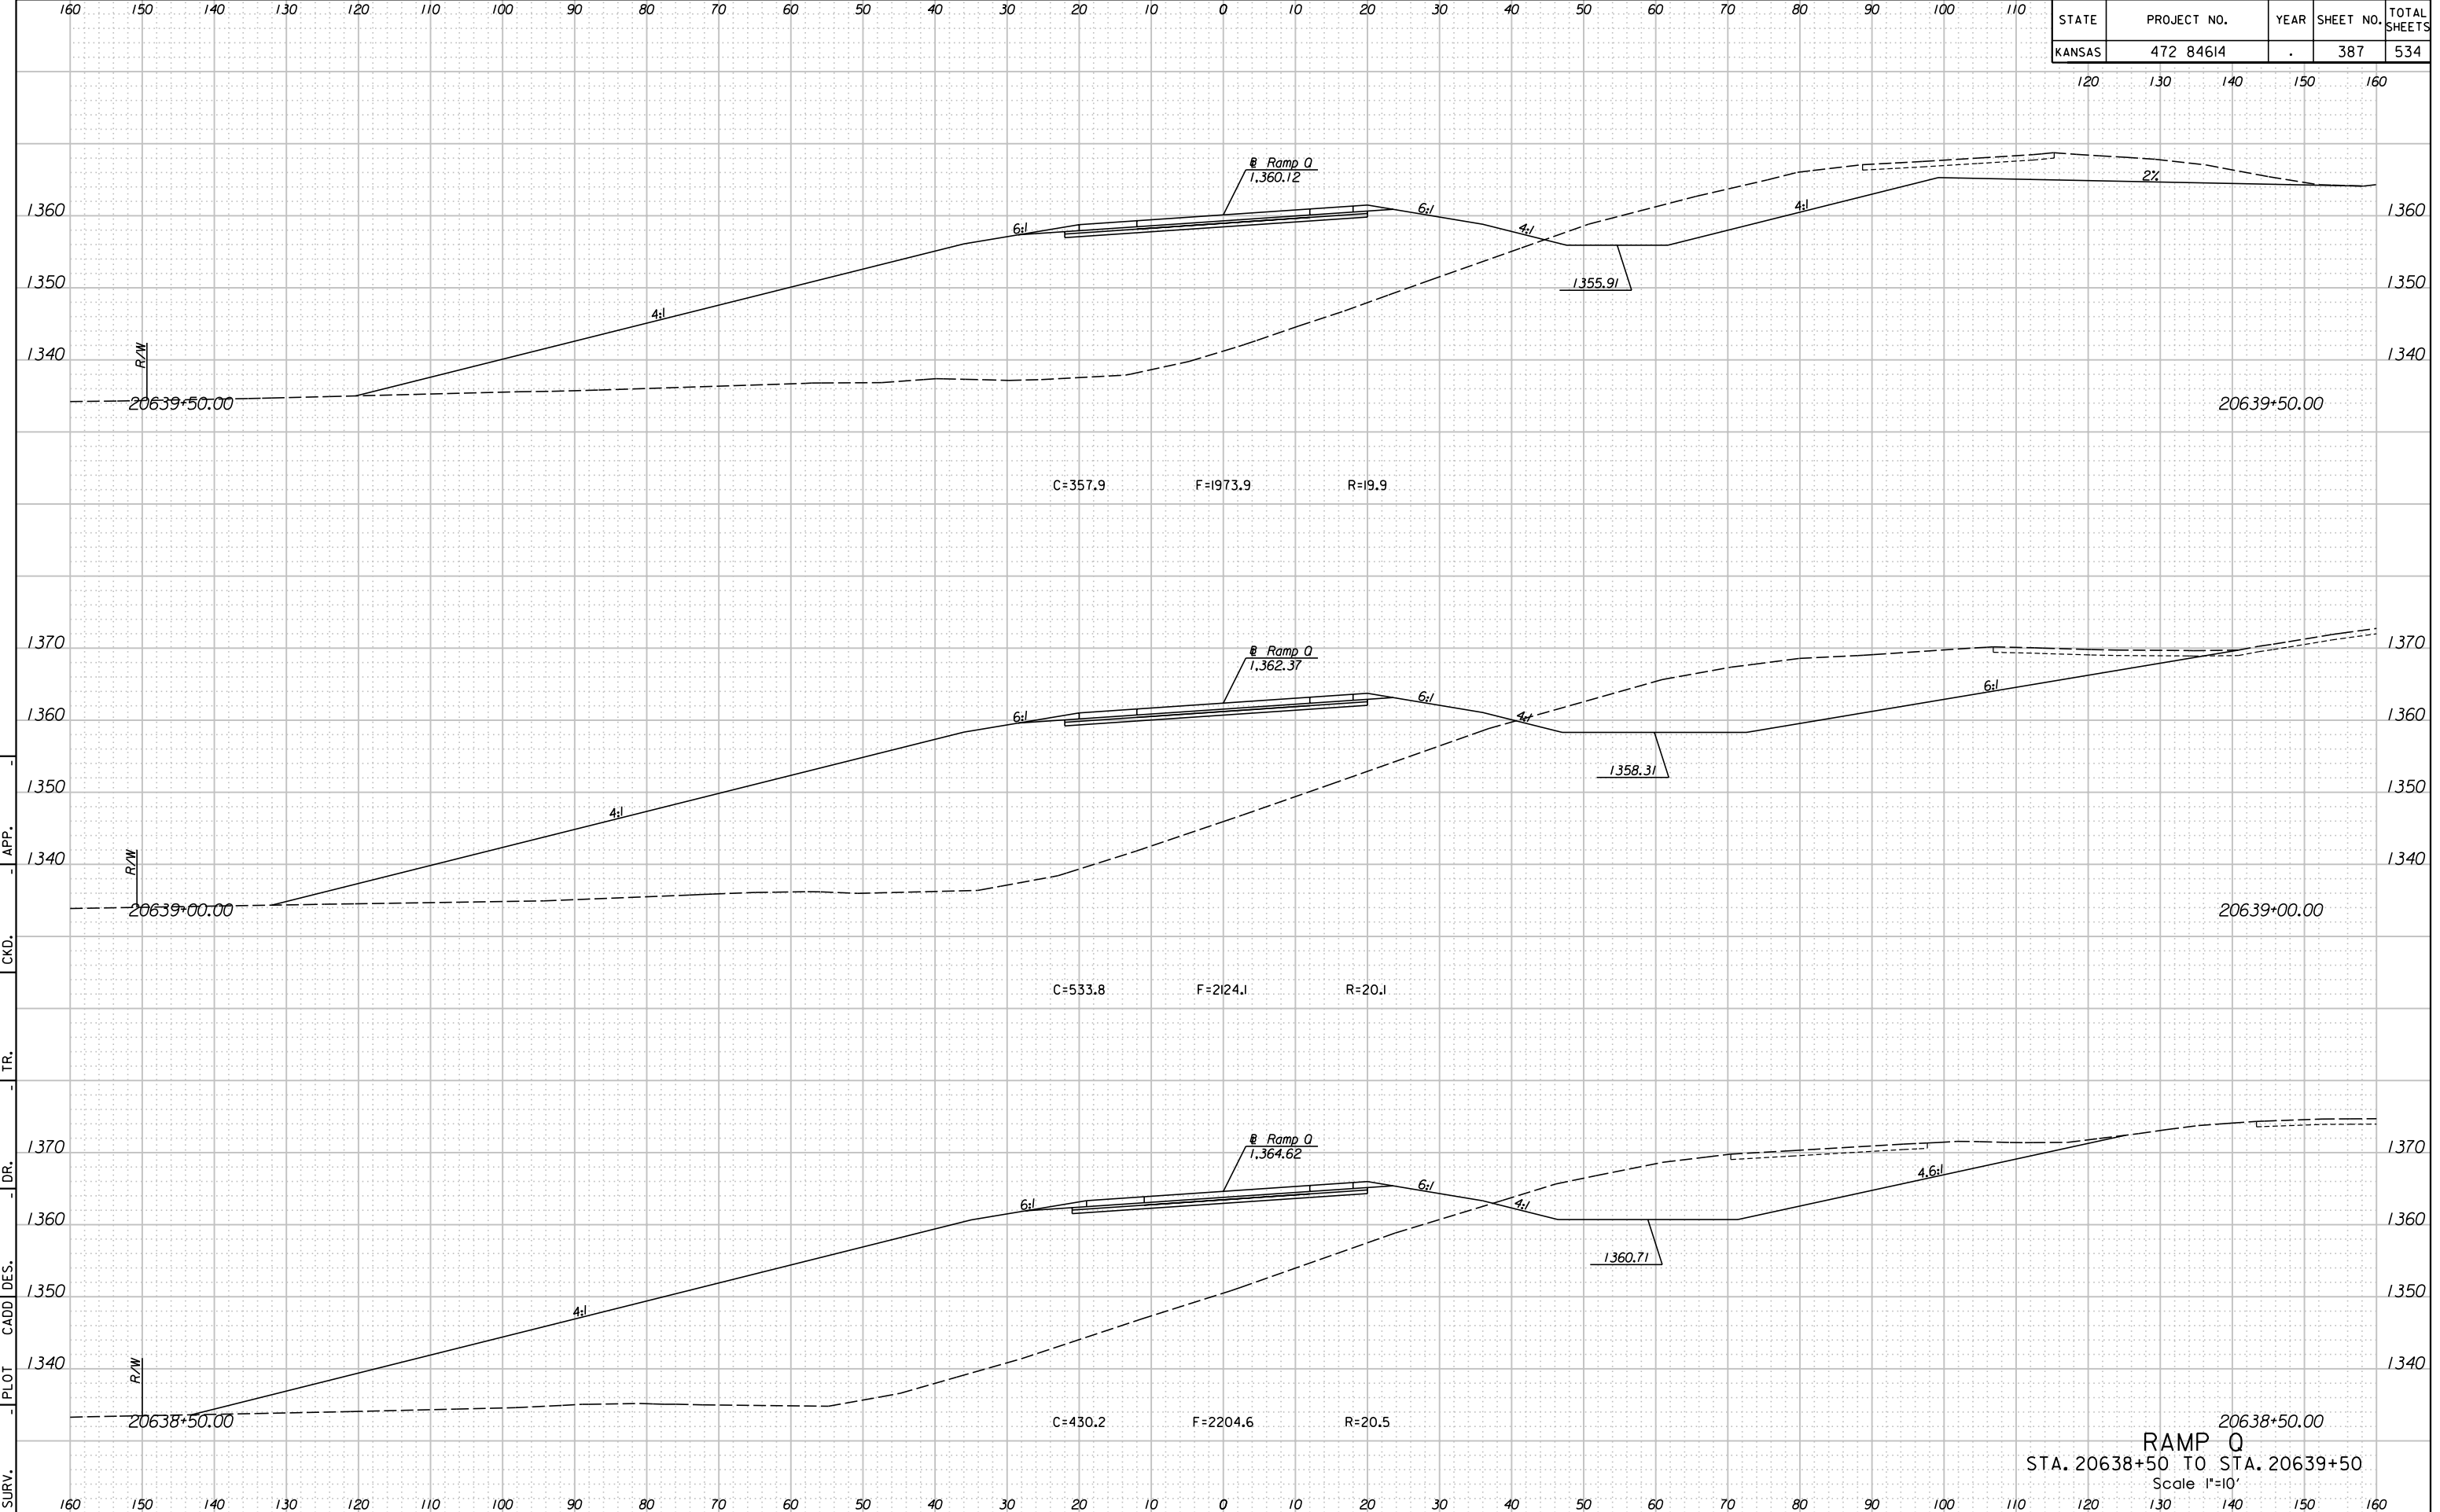

11:51:59 AM
 2/9/2011
 T:\35766A\Cadd\Sheets\Roadway\Xsect\K2RPOXSH.dgn
 SURV. - PLOT CADD DES. - DR. - TR. - CKD. - APP.

20638+50.00
RAMP Q
 STA. 20638+50 TO STA. 20639+50
 Scale 1"=10'