


| STATE | PROJECT NO. | YEAR | SHEET NO. | TOTAL SHEETS |
|--------|-------------|------|-----------|--------------|
| KANSAS | 472 84614 | . | 388 | 534 |

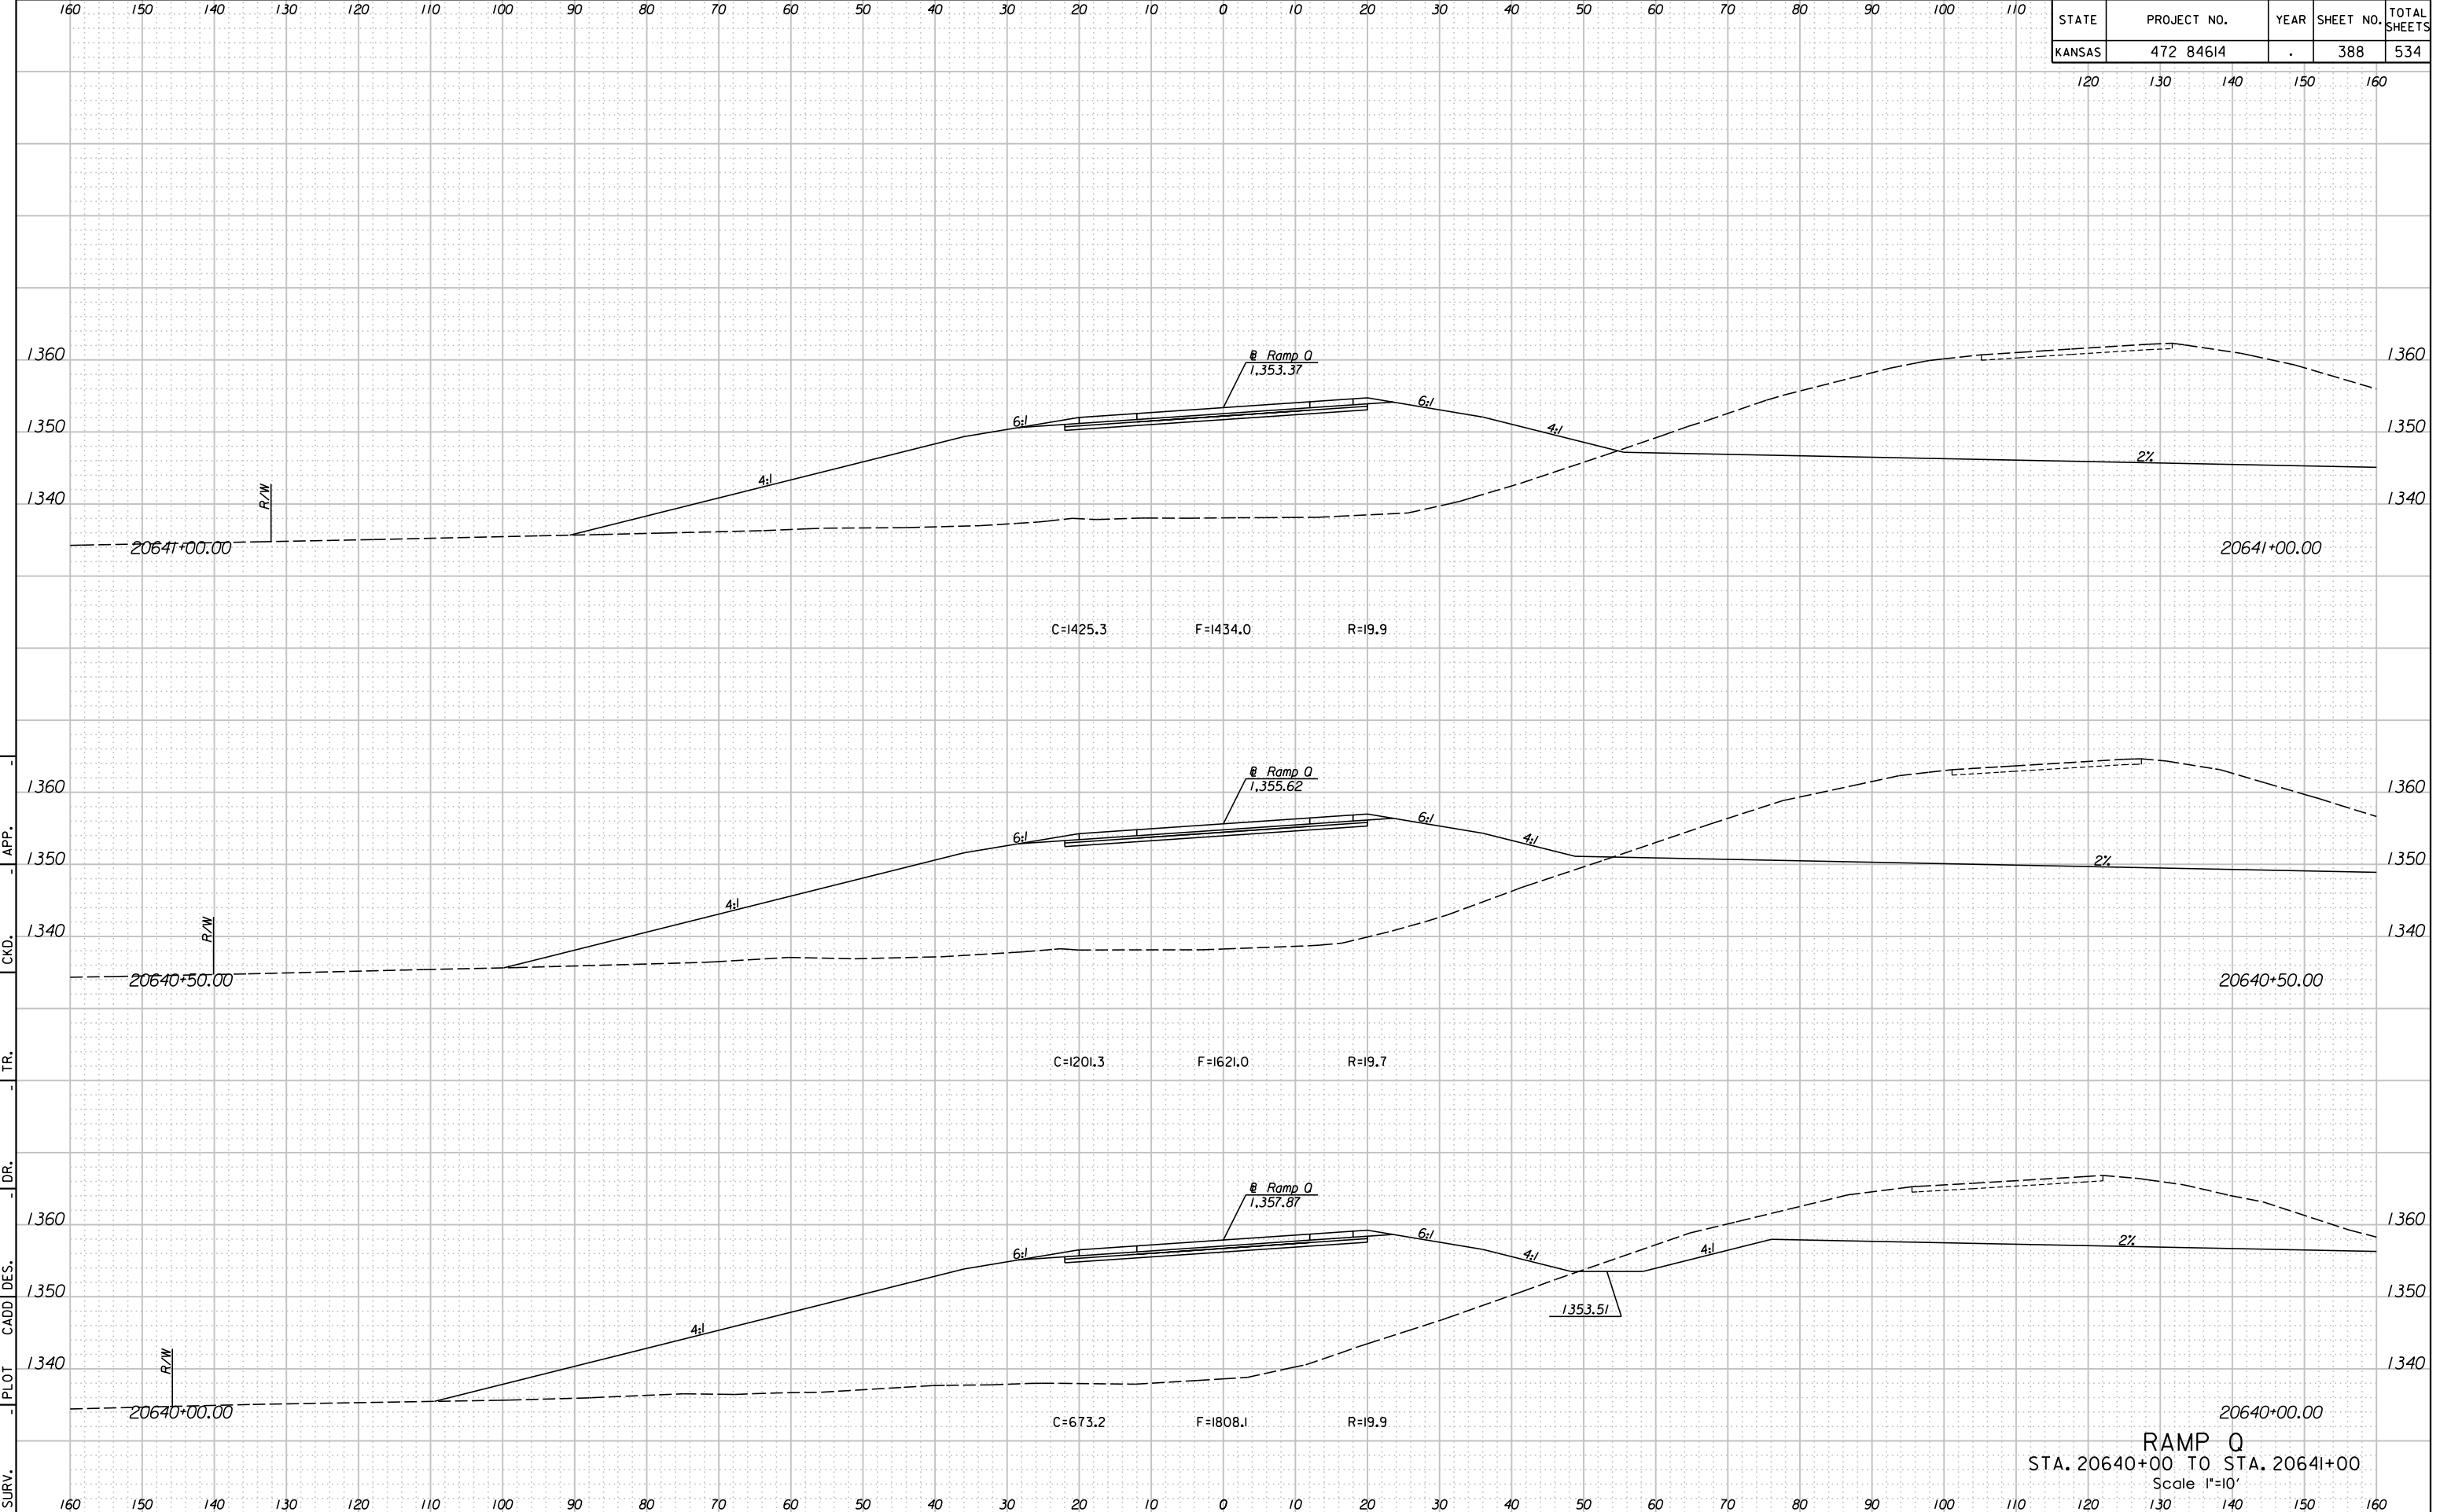

1/4/2011 2:09:20 PM
 T:\35766A\Cadd\Sheets\Roadway\Xsect\K2RPOXSH.dgn
 SURV. - PLOT CADD DES. - DR. - TR. - CKD. - APP.

RAMP Q
 STA. 20640+00 TO STA. 20641+00
 Scale 1"=10'