


STATE	PROJECT NO.	YEAR	SHEET NO.	TOTAL SHEETS
KANSAS	472 84614	.	391	534

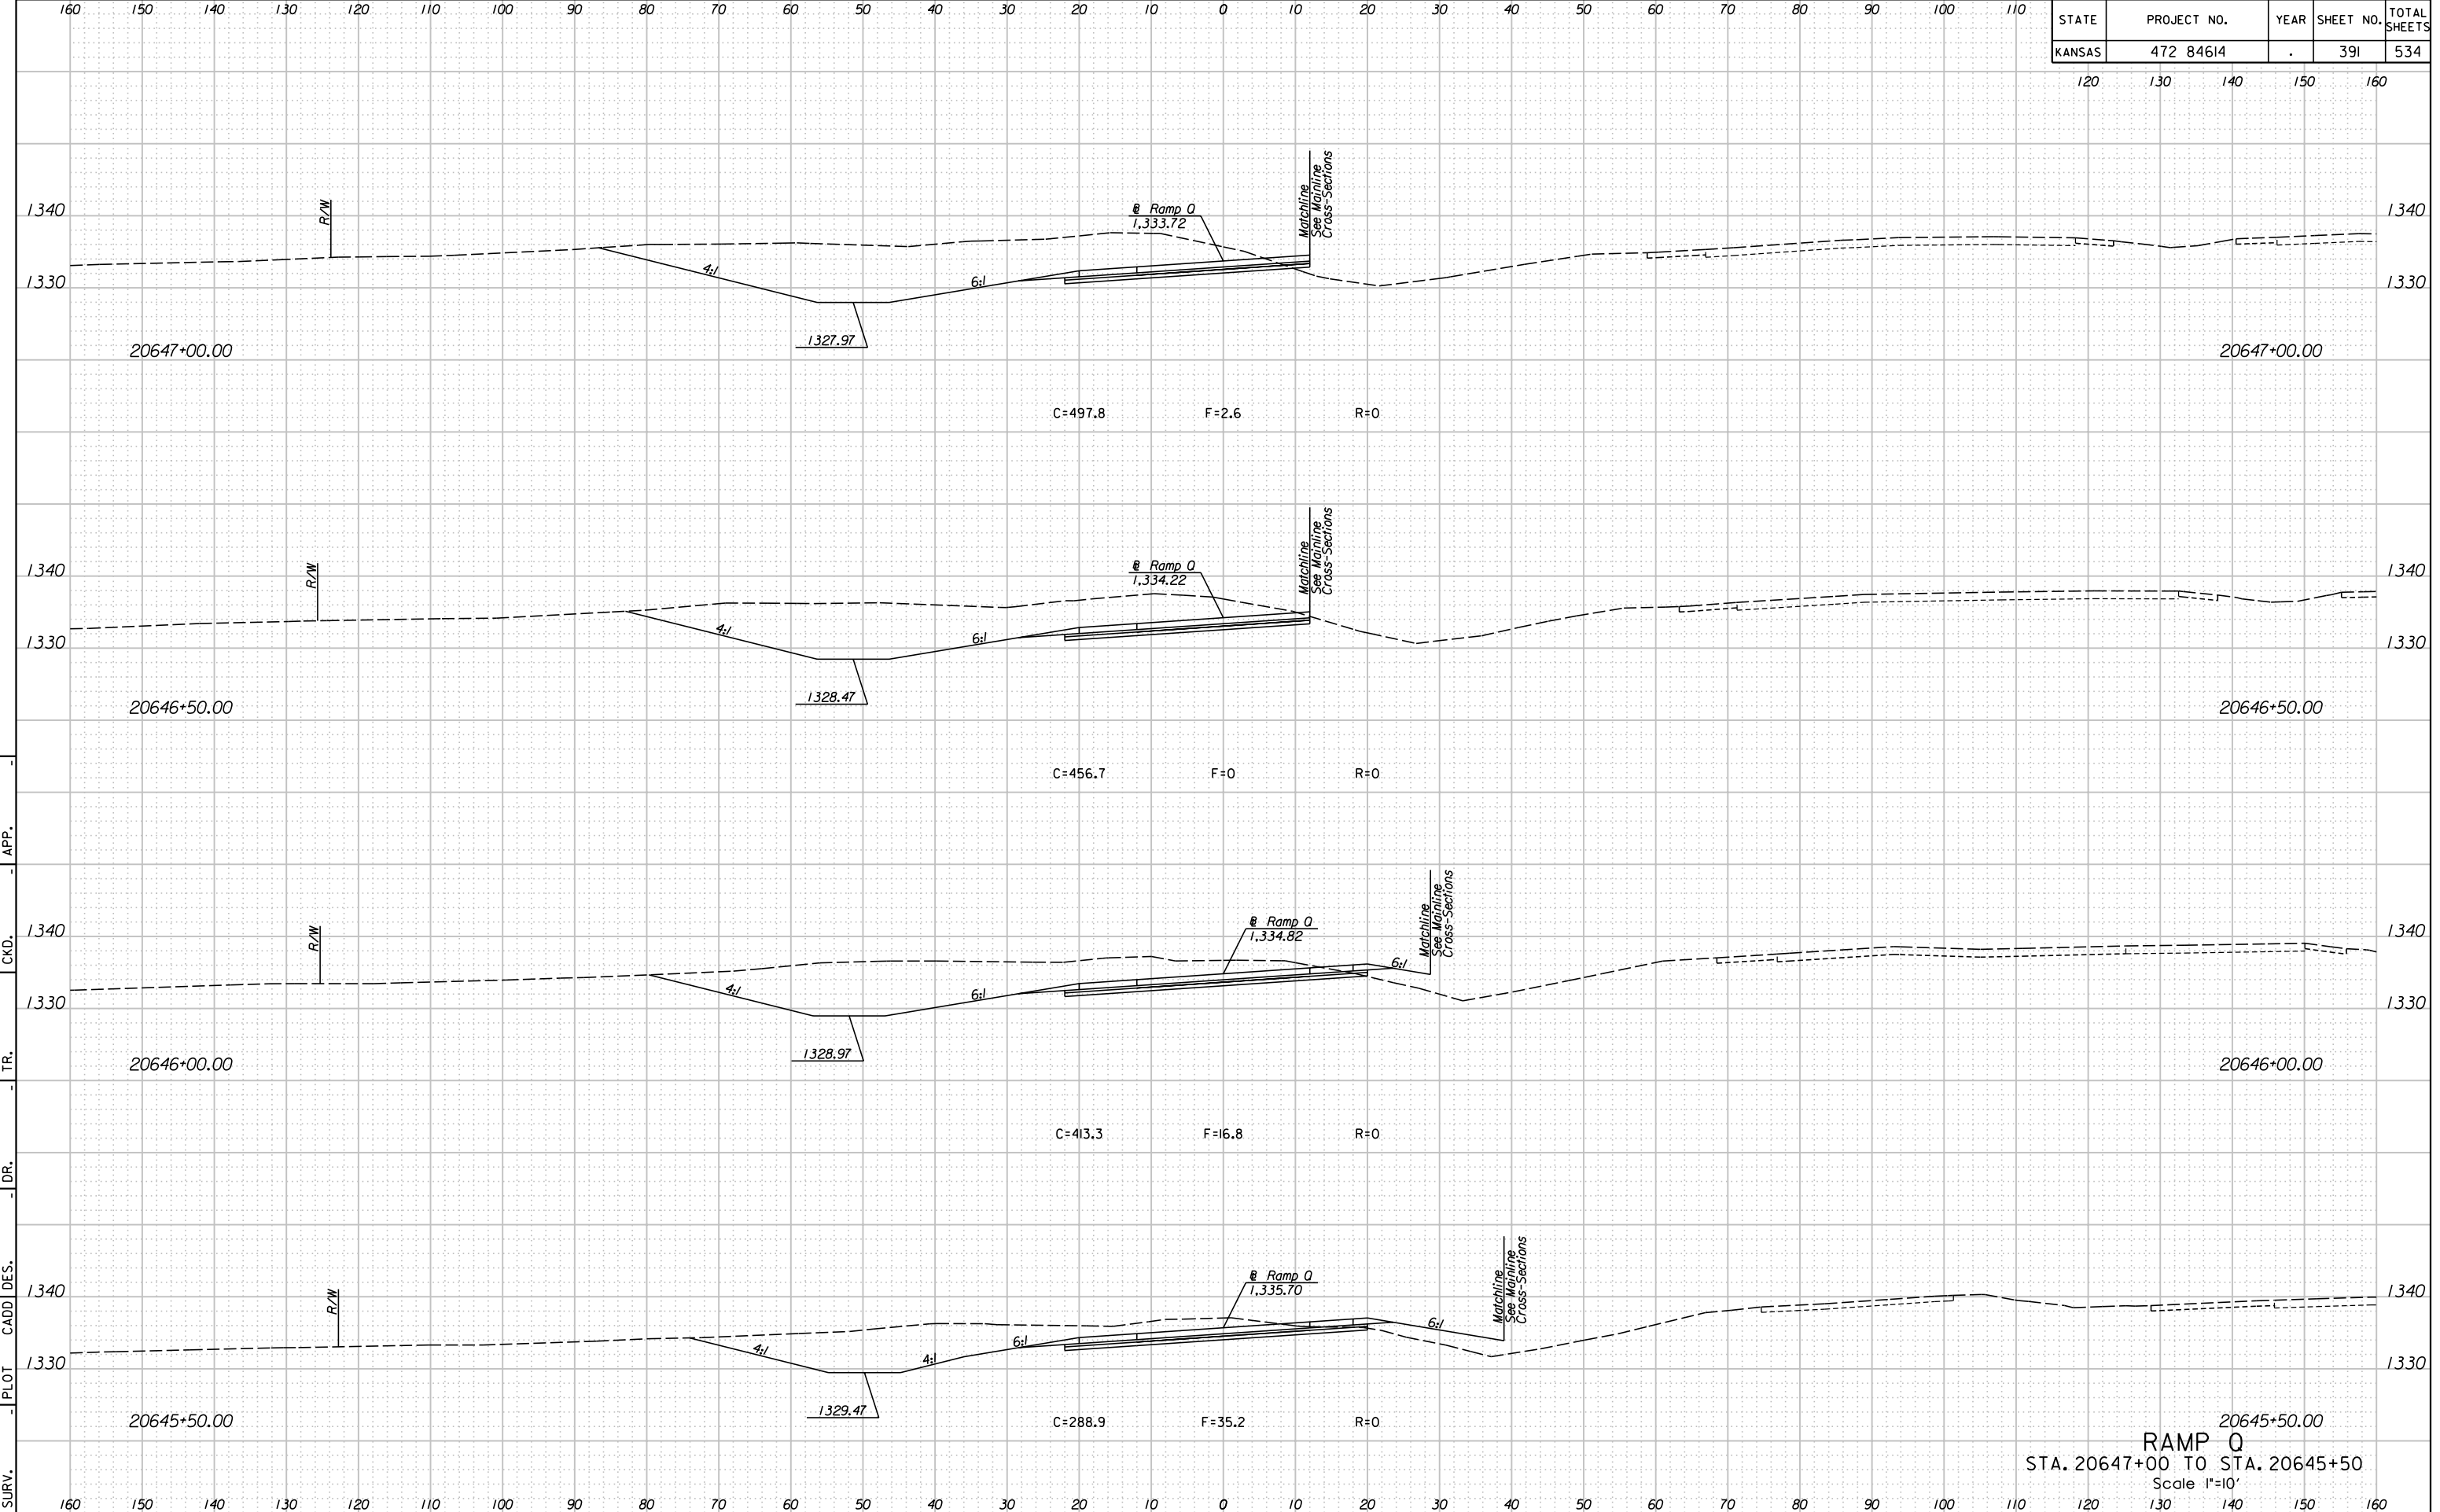

1/4/08 AM  
 2/9/2011  
 T:\35766A\Cadd\Sheets\Roadway\Xsect\EK2RPOXSH.dgn  
 SURV. - PLOT CADD DES. - DR. - TR. - CKD. - APP.

20645+50.00  
**RAMP Q**  
 STA. 20647+00 TO STA. 20645+50  
 Scale 1"=10'