


STATE	PROJECT NO.	YEAR	SHEET NO.	TOTAL SHEETS
KANSAS	472 84614	.	415	534

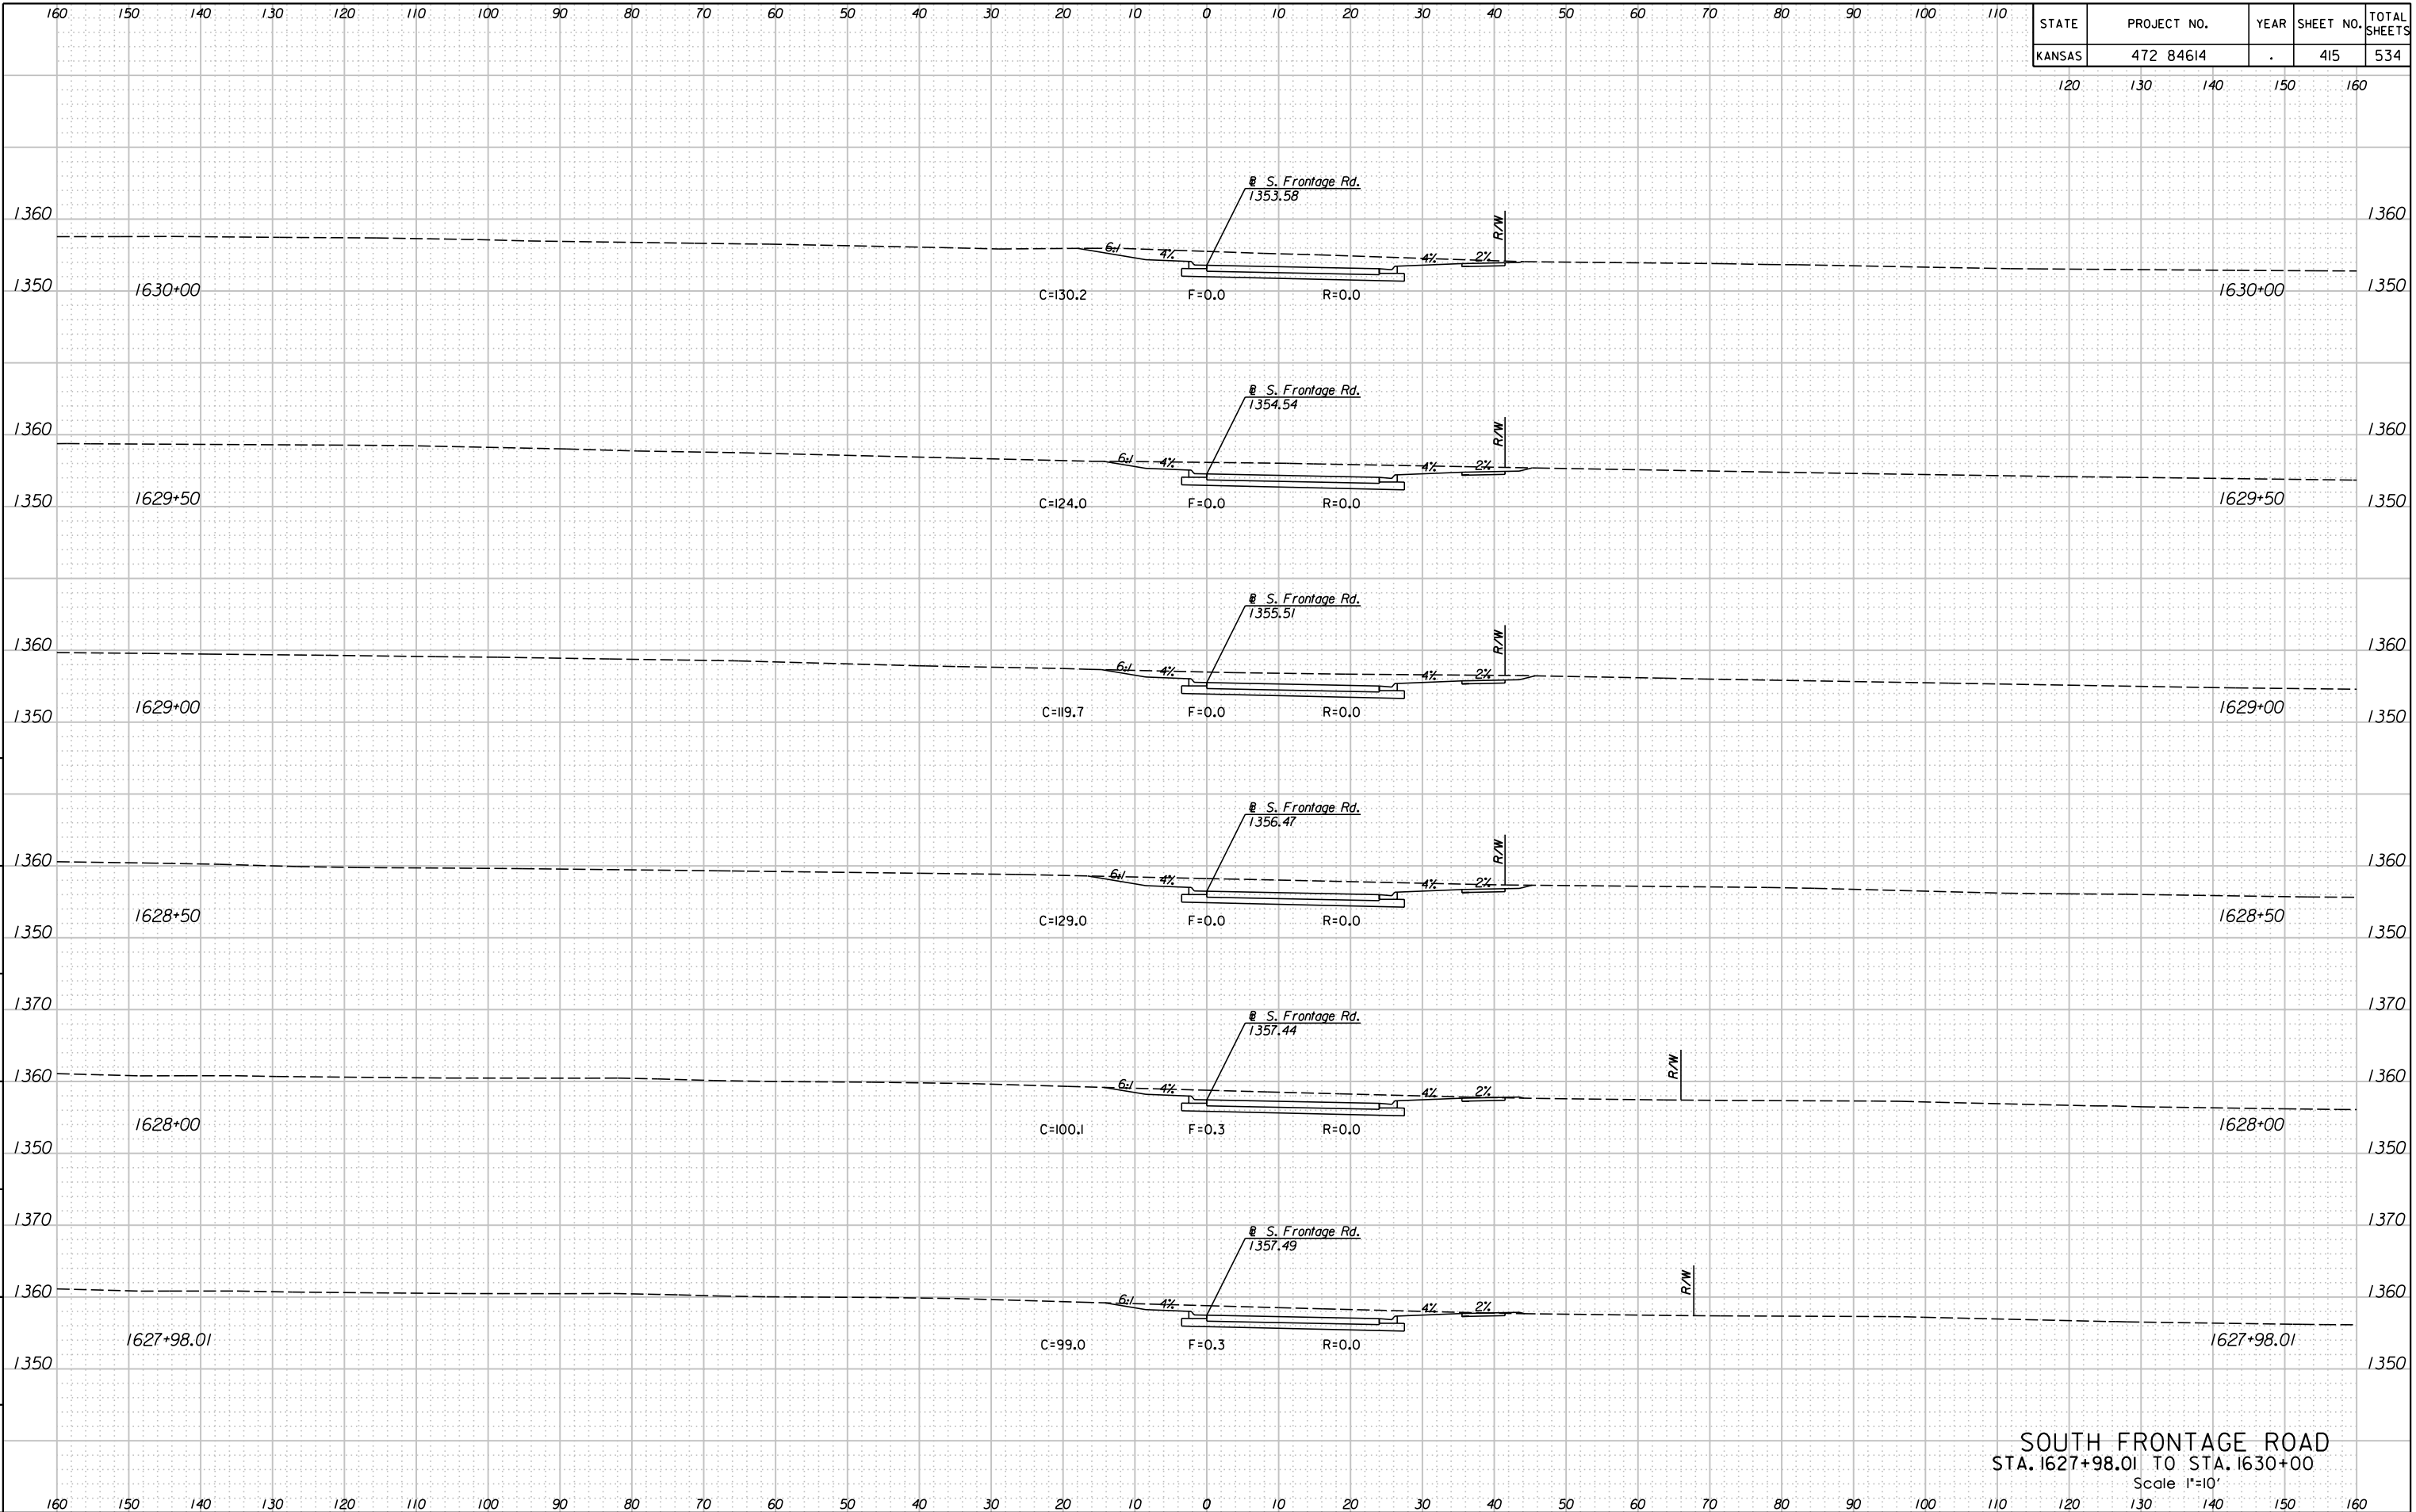

SOUTH FRONTAGE ROAD  
 STA. 1627+98.01 TO STA. 1630+00  
 Scale 1"=10'

11:49:45 AM  
 2/24/2011  
 G:\W06\0035\Road\35766A-Project 11\Design Management\CADD\Bor\der\EK2FSXSH.dgn  
 SURV. PLOT CADD DES. DR. TR. CKD. APP.