


STATE	PROJECT NO.	YEAR	SHEET NO.	TOTAL SHEETS
KANSAS	472 84614	.	437	534

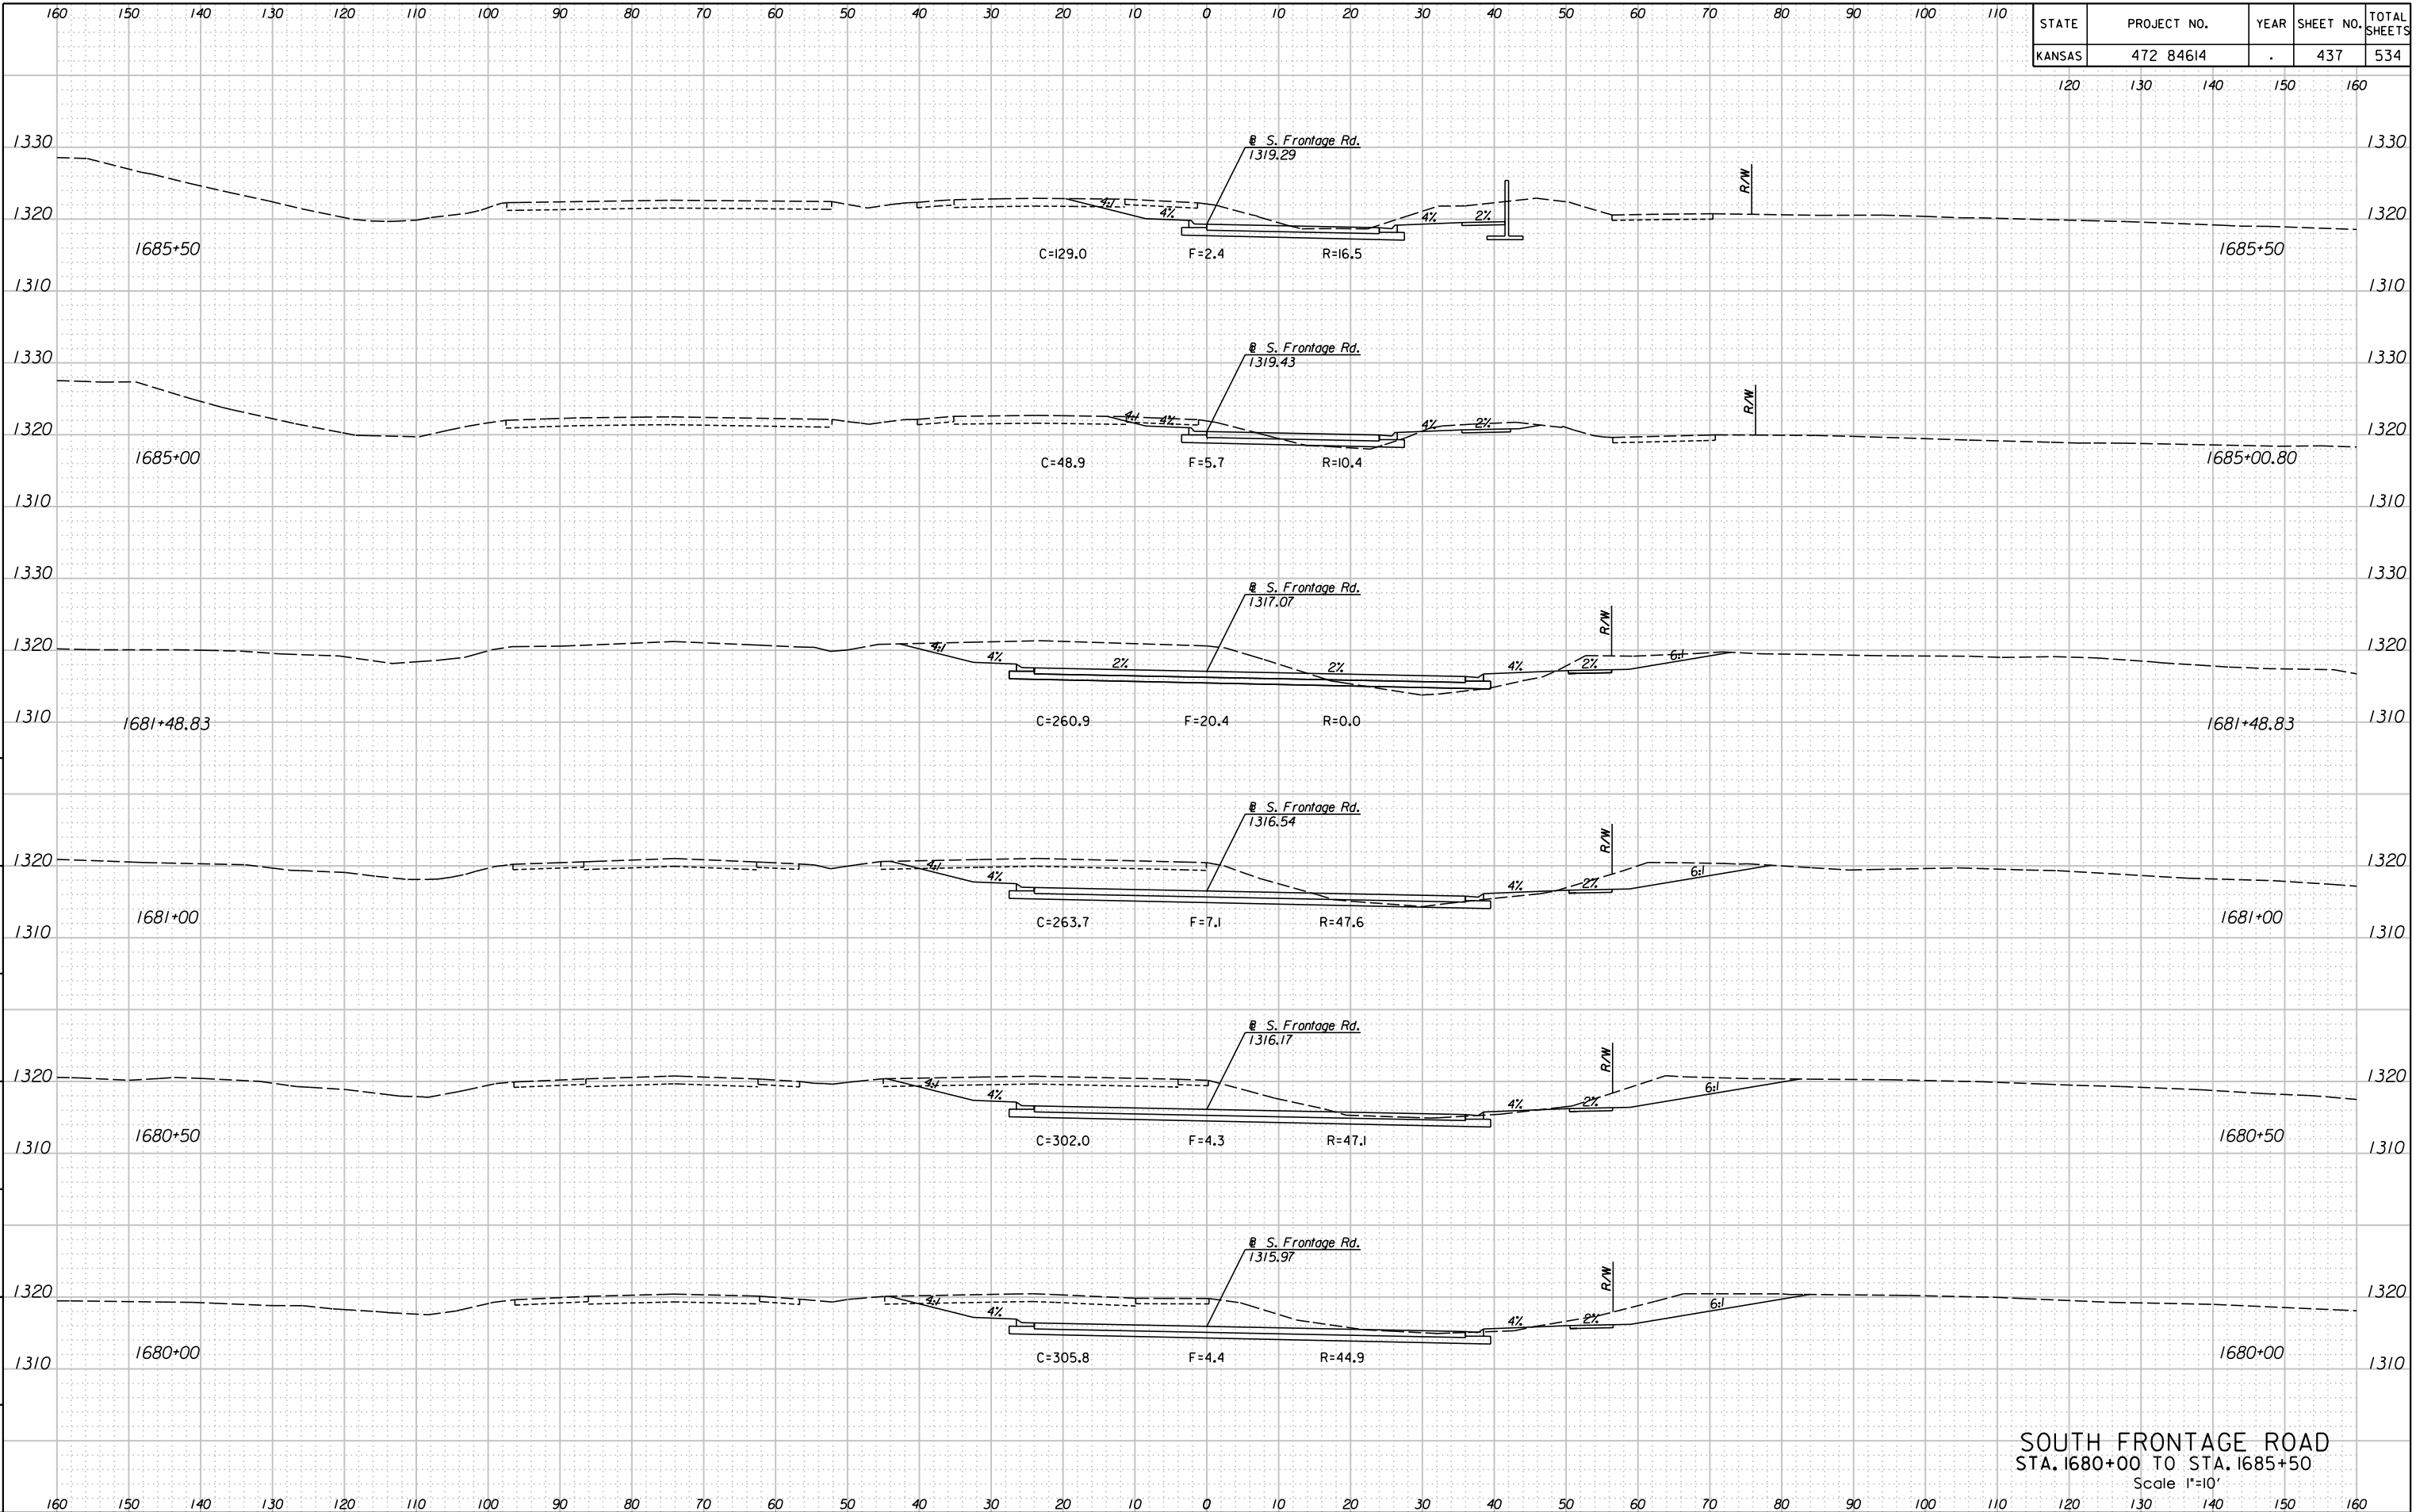

SOUTH FRONTAGE ROAD
 STA. 1680+00 TO STA. 1685+50
 Scale 1"=10'

11:51:05 AM
 2/24/2011
 G:\W06\0035\Road\35766A-Project 11\Design Management\CADD\Bose\Border.s\EK2FSXSH.dgn
 SURV. PLOT CADD DES. DR. TR. CKD. APP.