


STATE	PROJECT NO.	YEAR	SHEET NO.	TOTAL SHEETS
KANSAS	472 84614	.	454	534

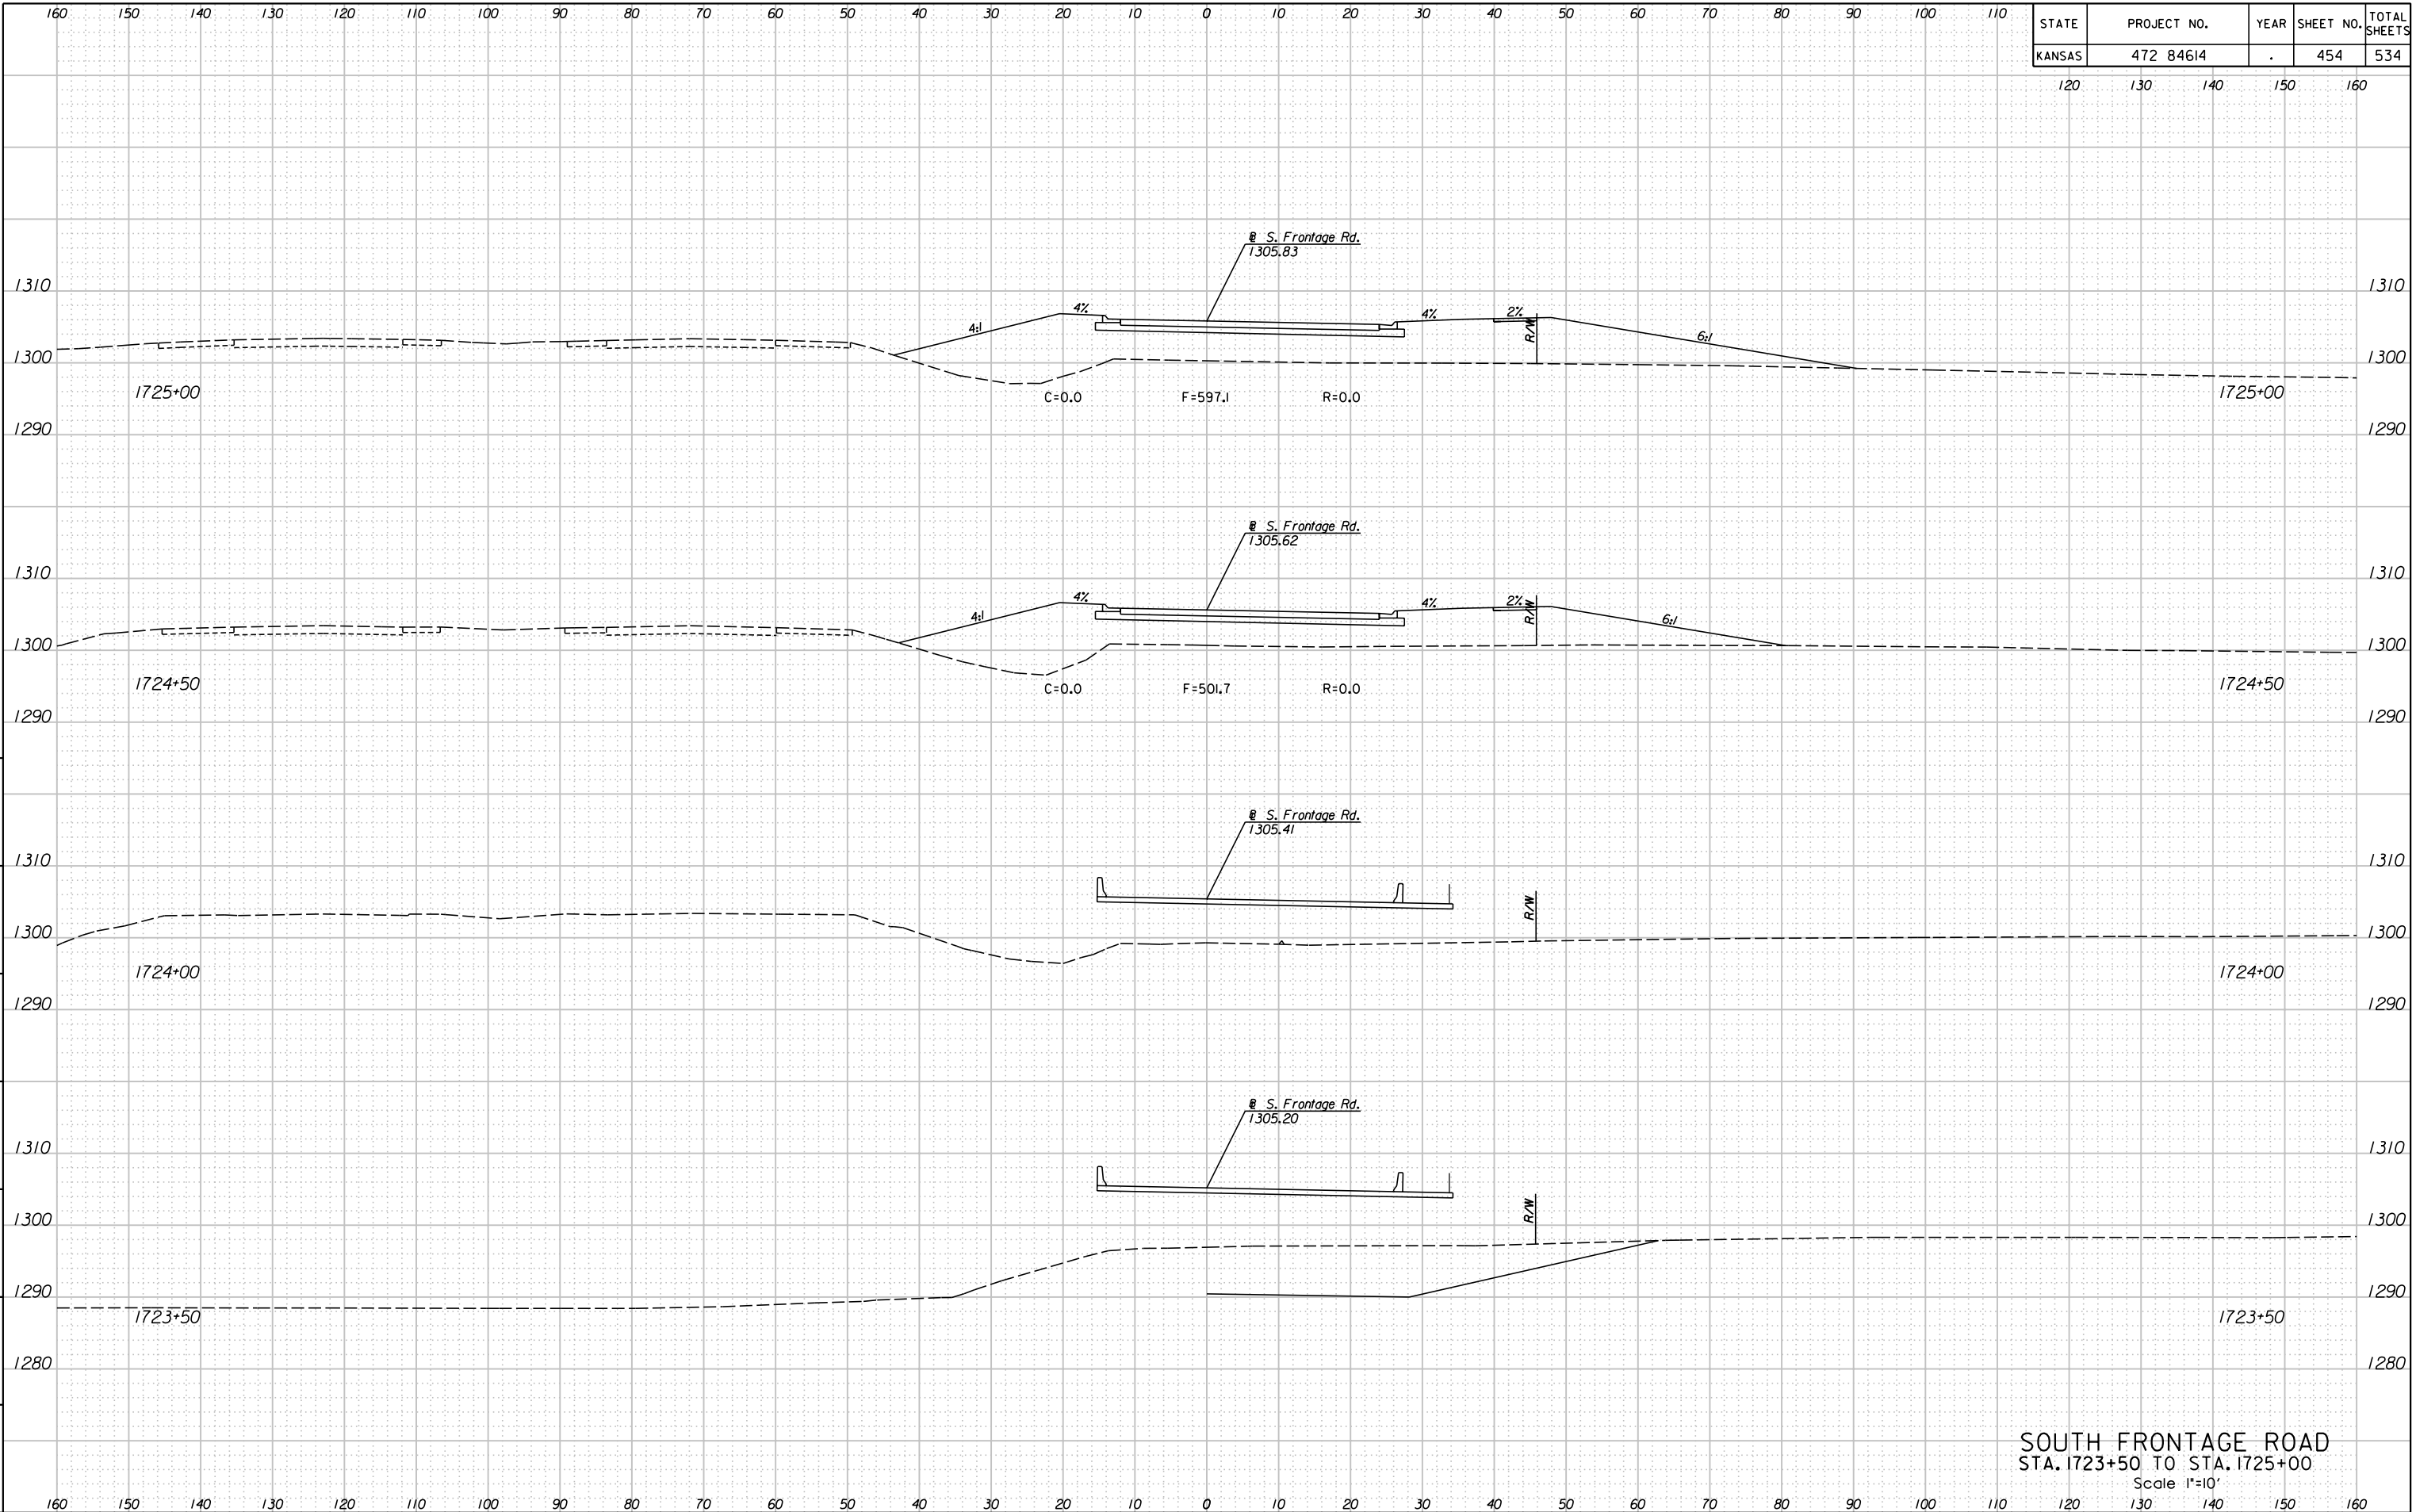

11:52:08 AM
 2/24/2011
 G:\W06\0035\Road\35766A-Project 11\Design Management\CADD\Bor\border\s\EK2FXSH.dgn
 SURV. PLOT CADD DES. DR. TR. CKD. APP.