


STATE	PROJECT NO.	YEAR	SHEET NO.	TOTAL SHEETS
KANSAS	472 84614	.	468	534

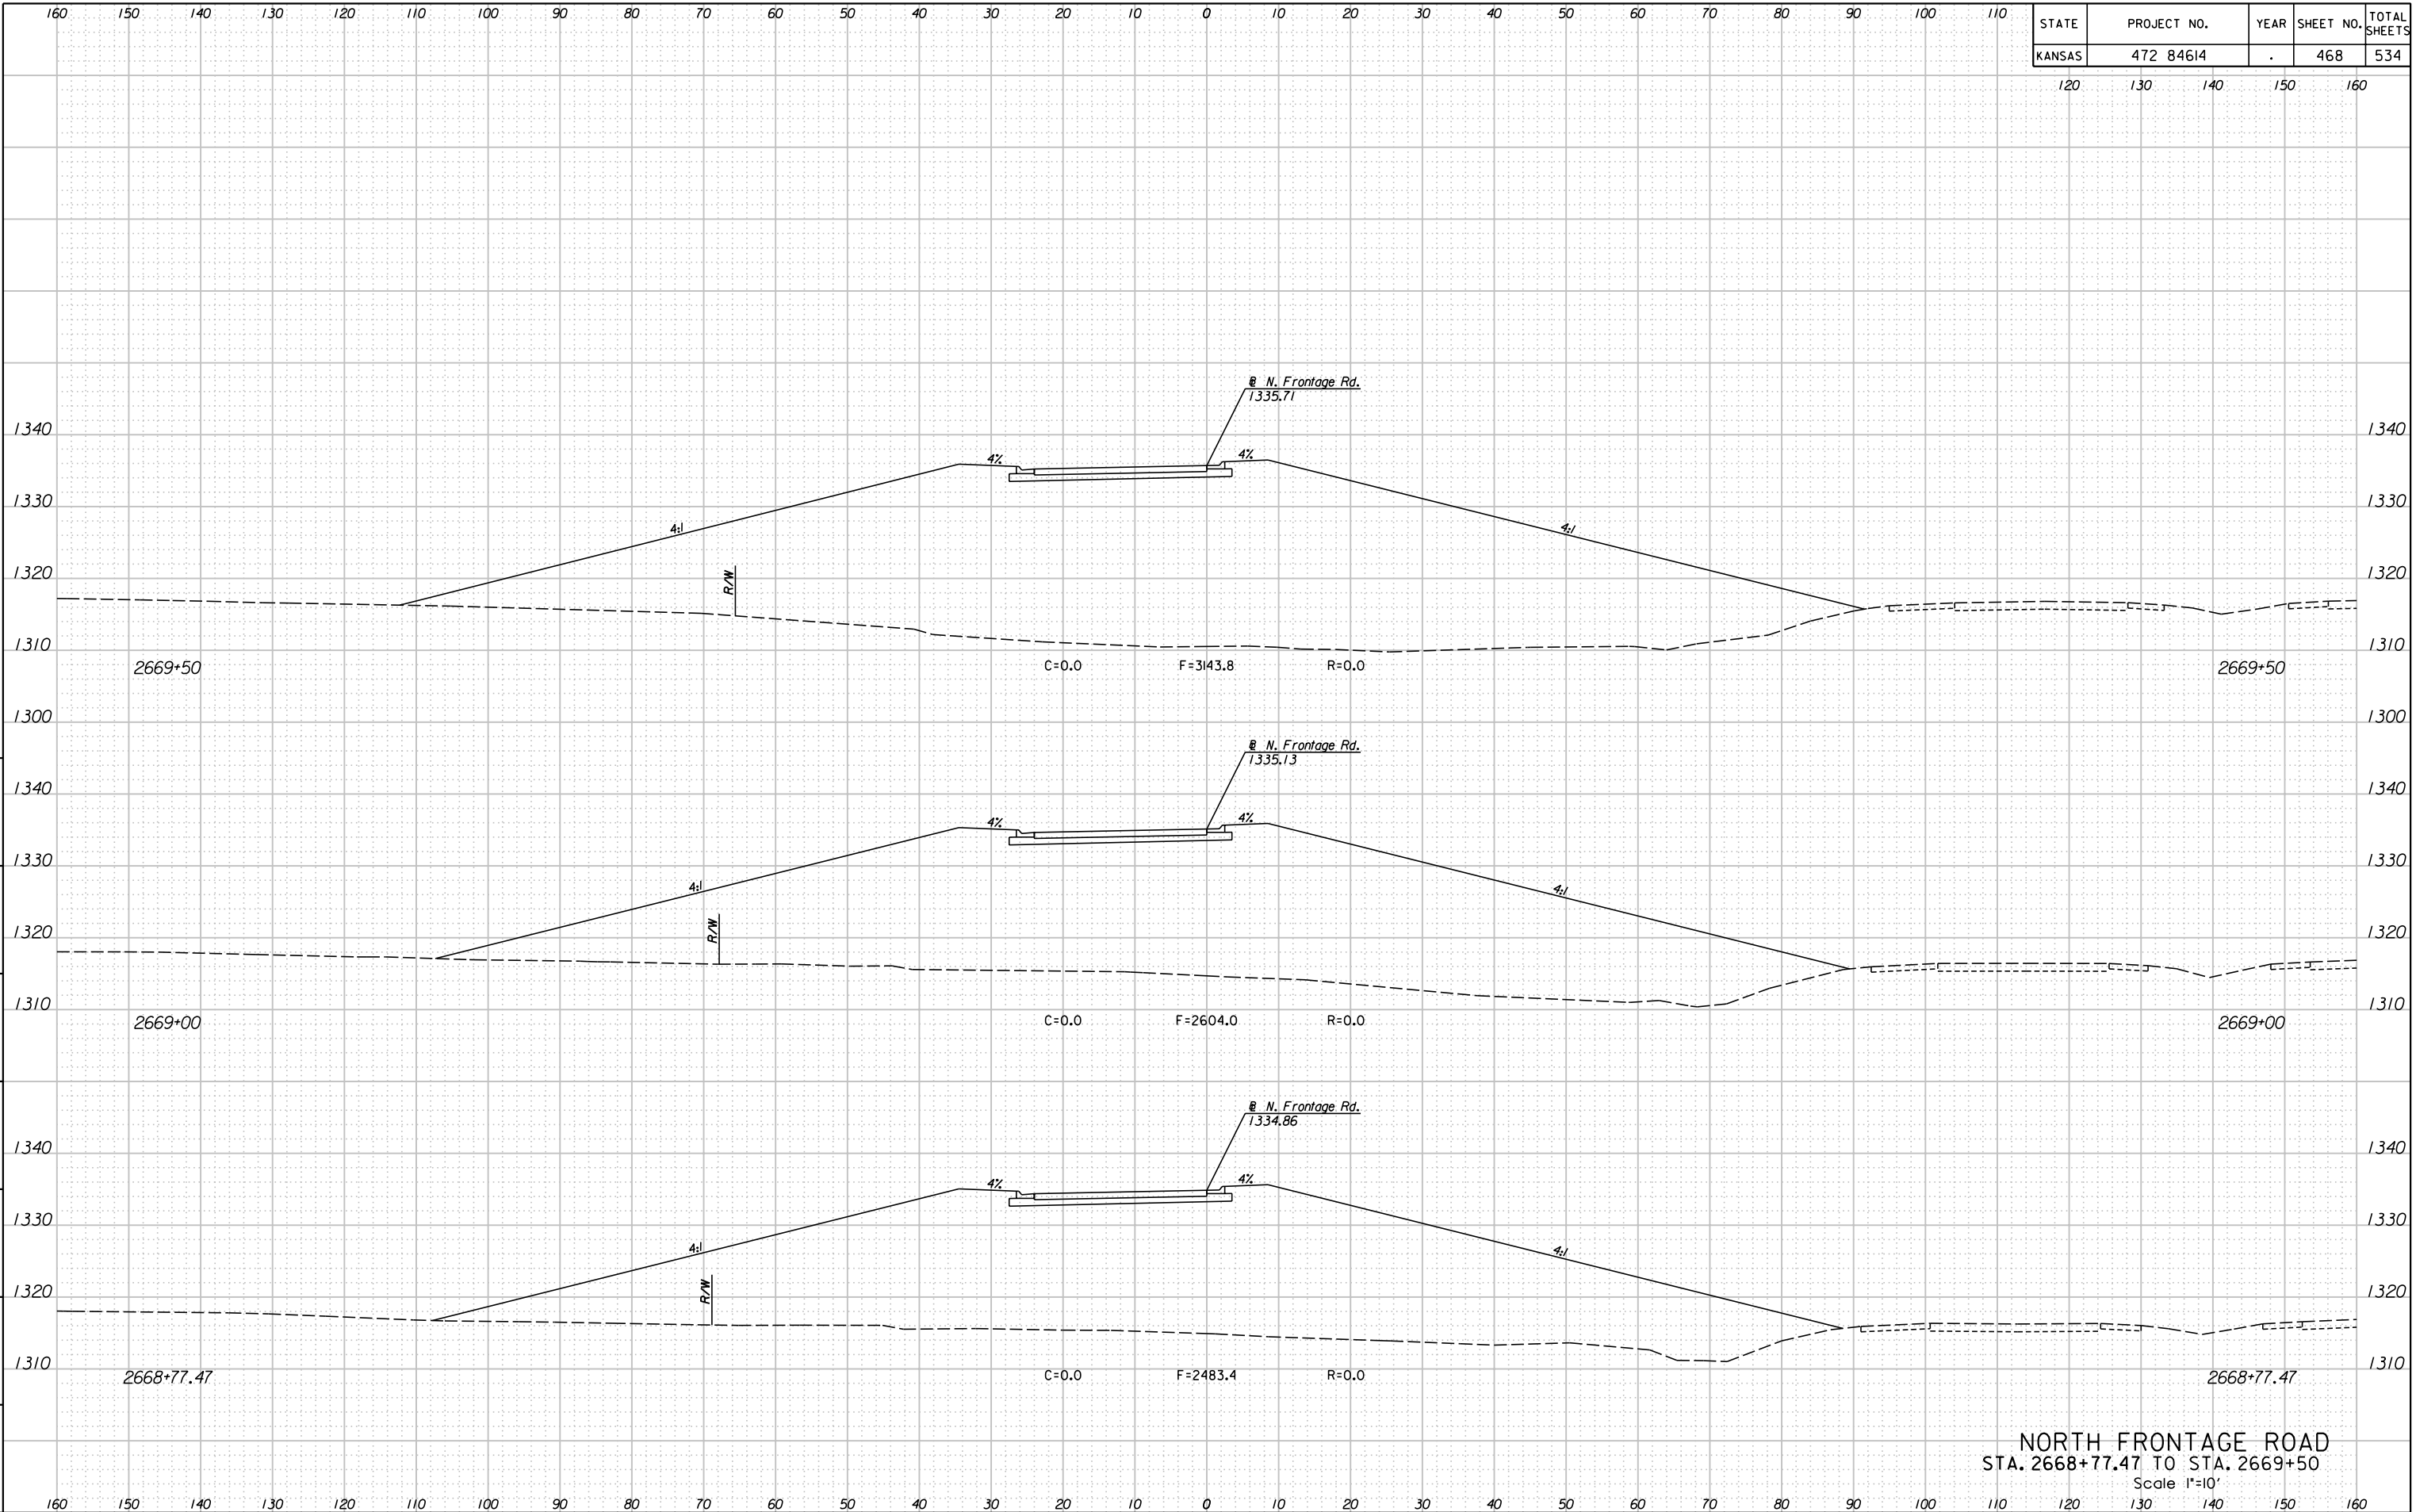

NORTH FRONTAGE ROAD  
 STA. 2668+77.47 TO STA. 2669+50  
 Scale 1"=10'

12:37:39 PM  
 2/24/2011  
 G:\W06\0035\Road\35766A-Project\Design Management\CADD\Borders\EK2FNXSH.dgn  
 SURV. PLOT CADD DES. DR. TR. CKD. APP.