


| STATE  | PROJECT NO. | YEAR | SHEET NO. | TOTAL SHEETS |
|--------|-------------|------|-----------|--------------|
| KANSAS | 472 84614   | .    | 486       | 534          |

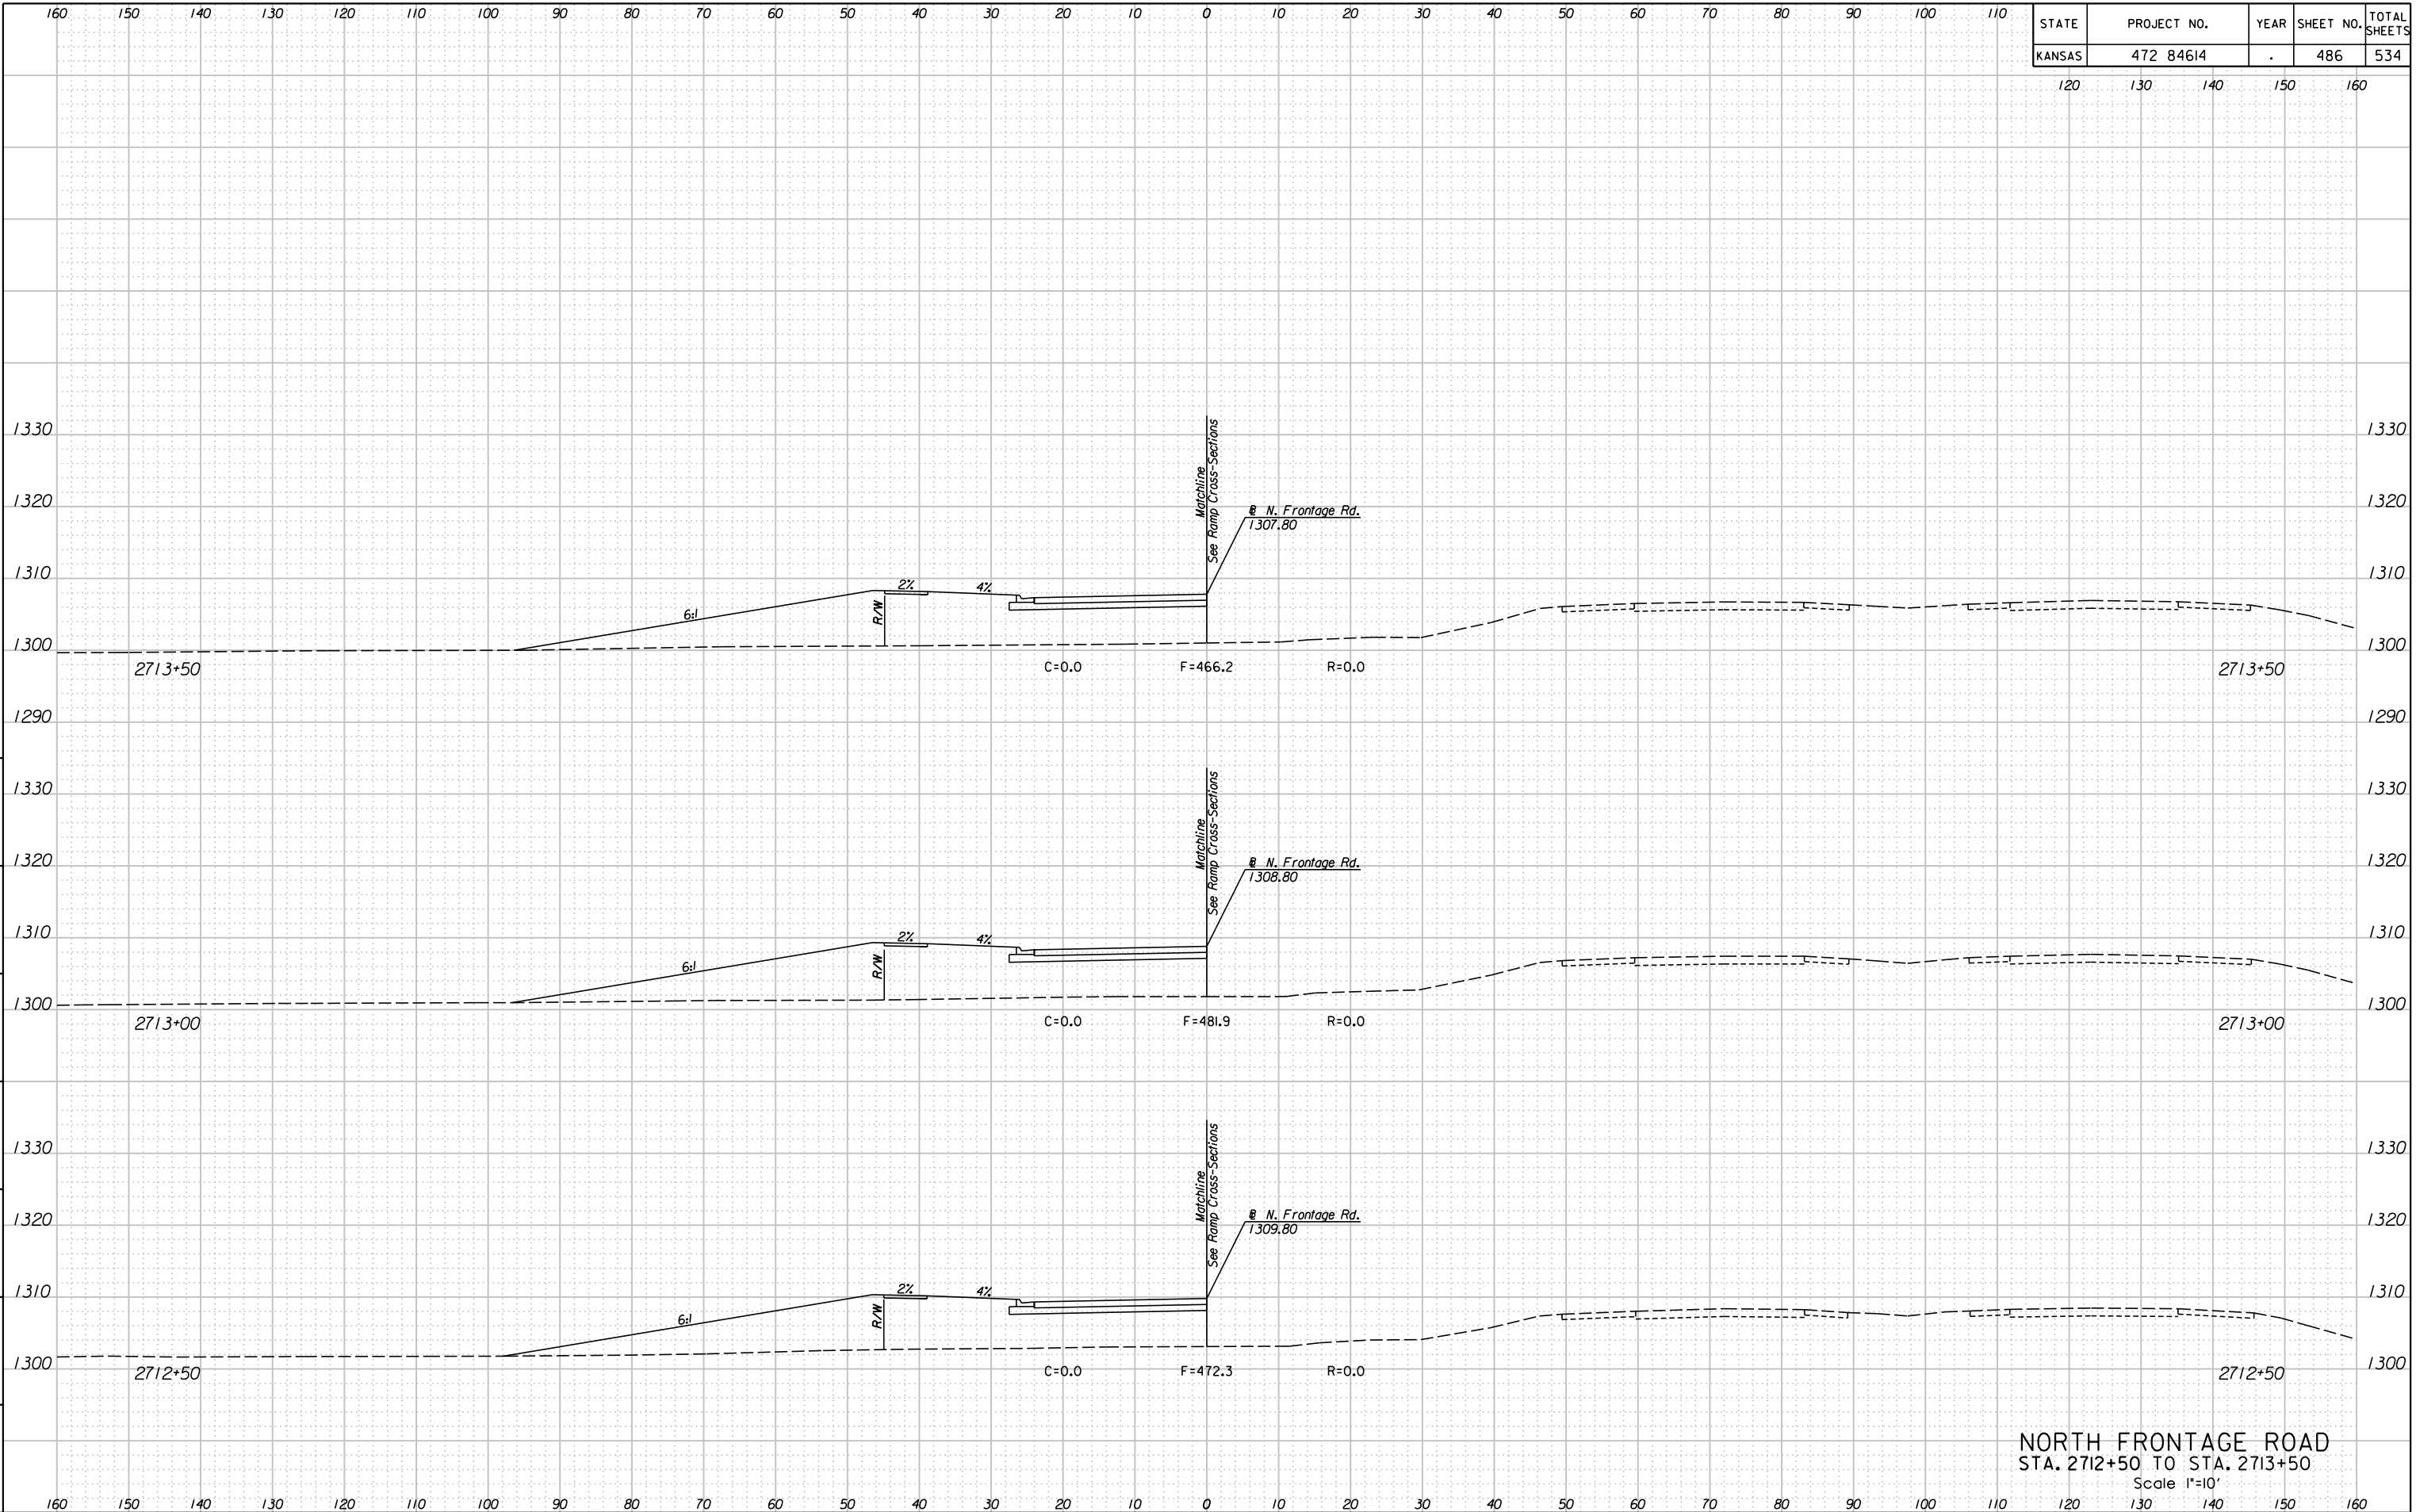

NORTH FRONTAGE ROAD  
 STA. 2712+50 TO STA. 2713+50  
 Scale 1"=10'

12:38:34 PM  
 2/24/2011  
 G:\W06\0035\Road\35766A-Project\Design Management\CADD\Bose\Borders\EK2FNXSH.dgn  
 SURV. PLOT CADD DES. DR. TR. CKD. APP.