


STATE	PROJECT NO.	YEAR	SHEET NO.	TOTAL SHEETS
KANSAS	472 84614	.	501	534

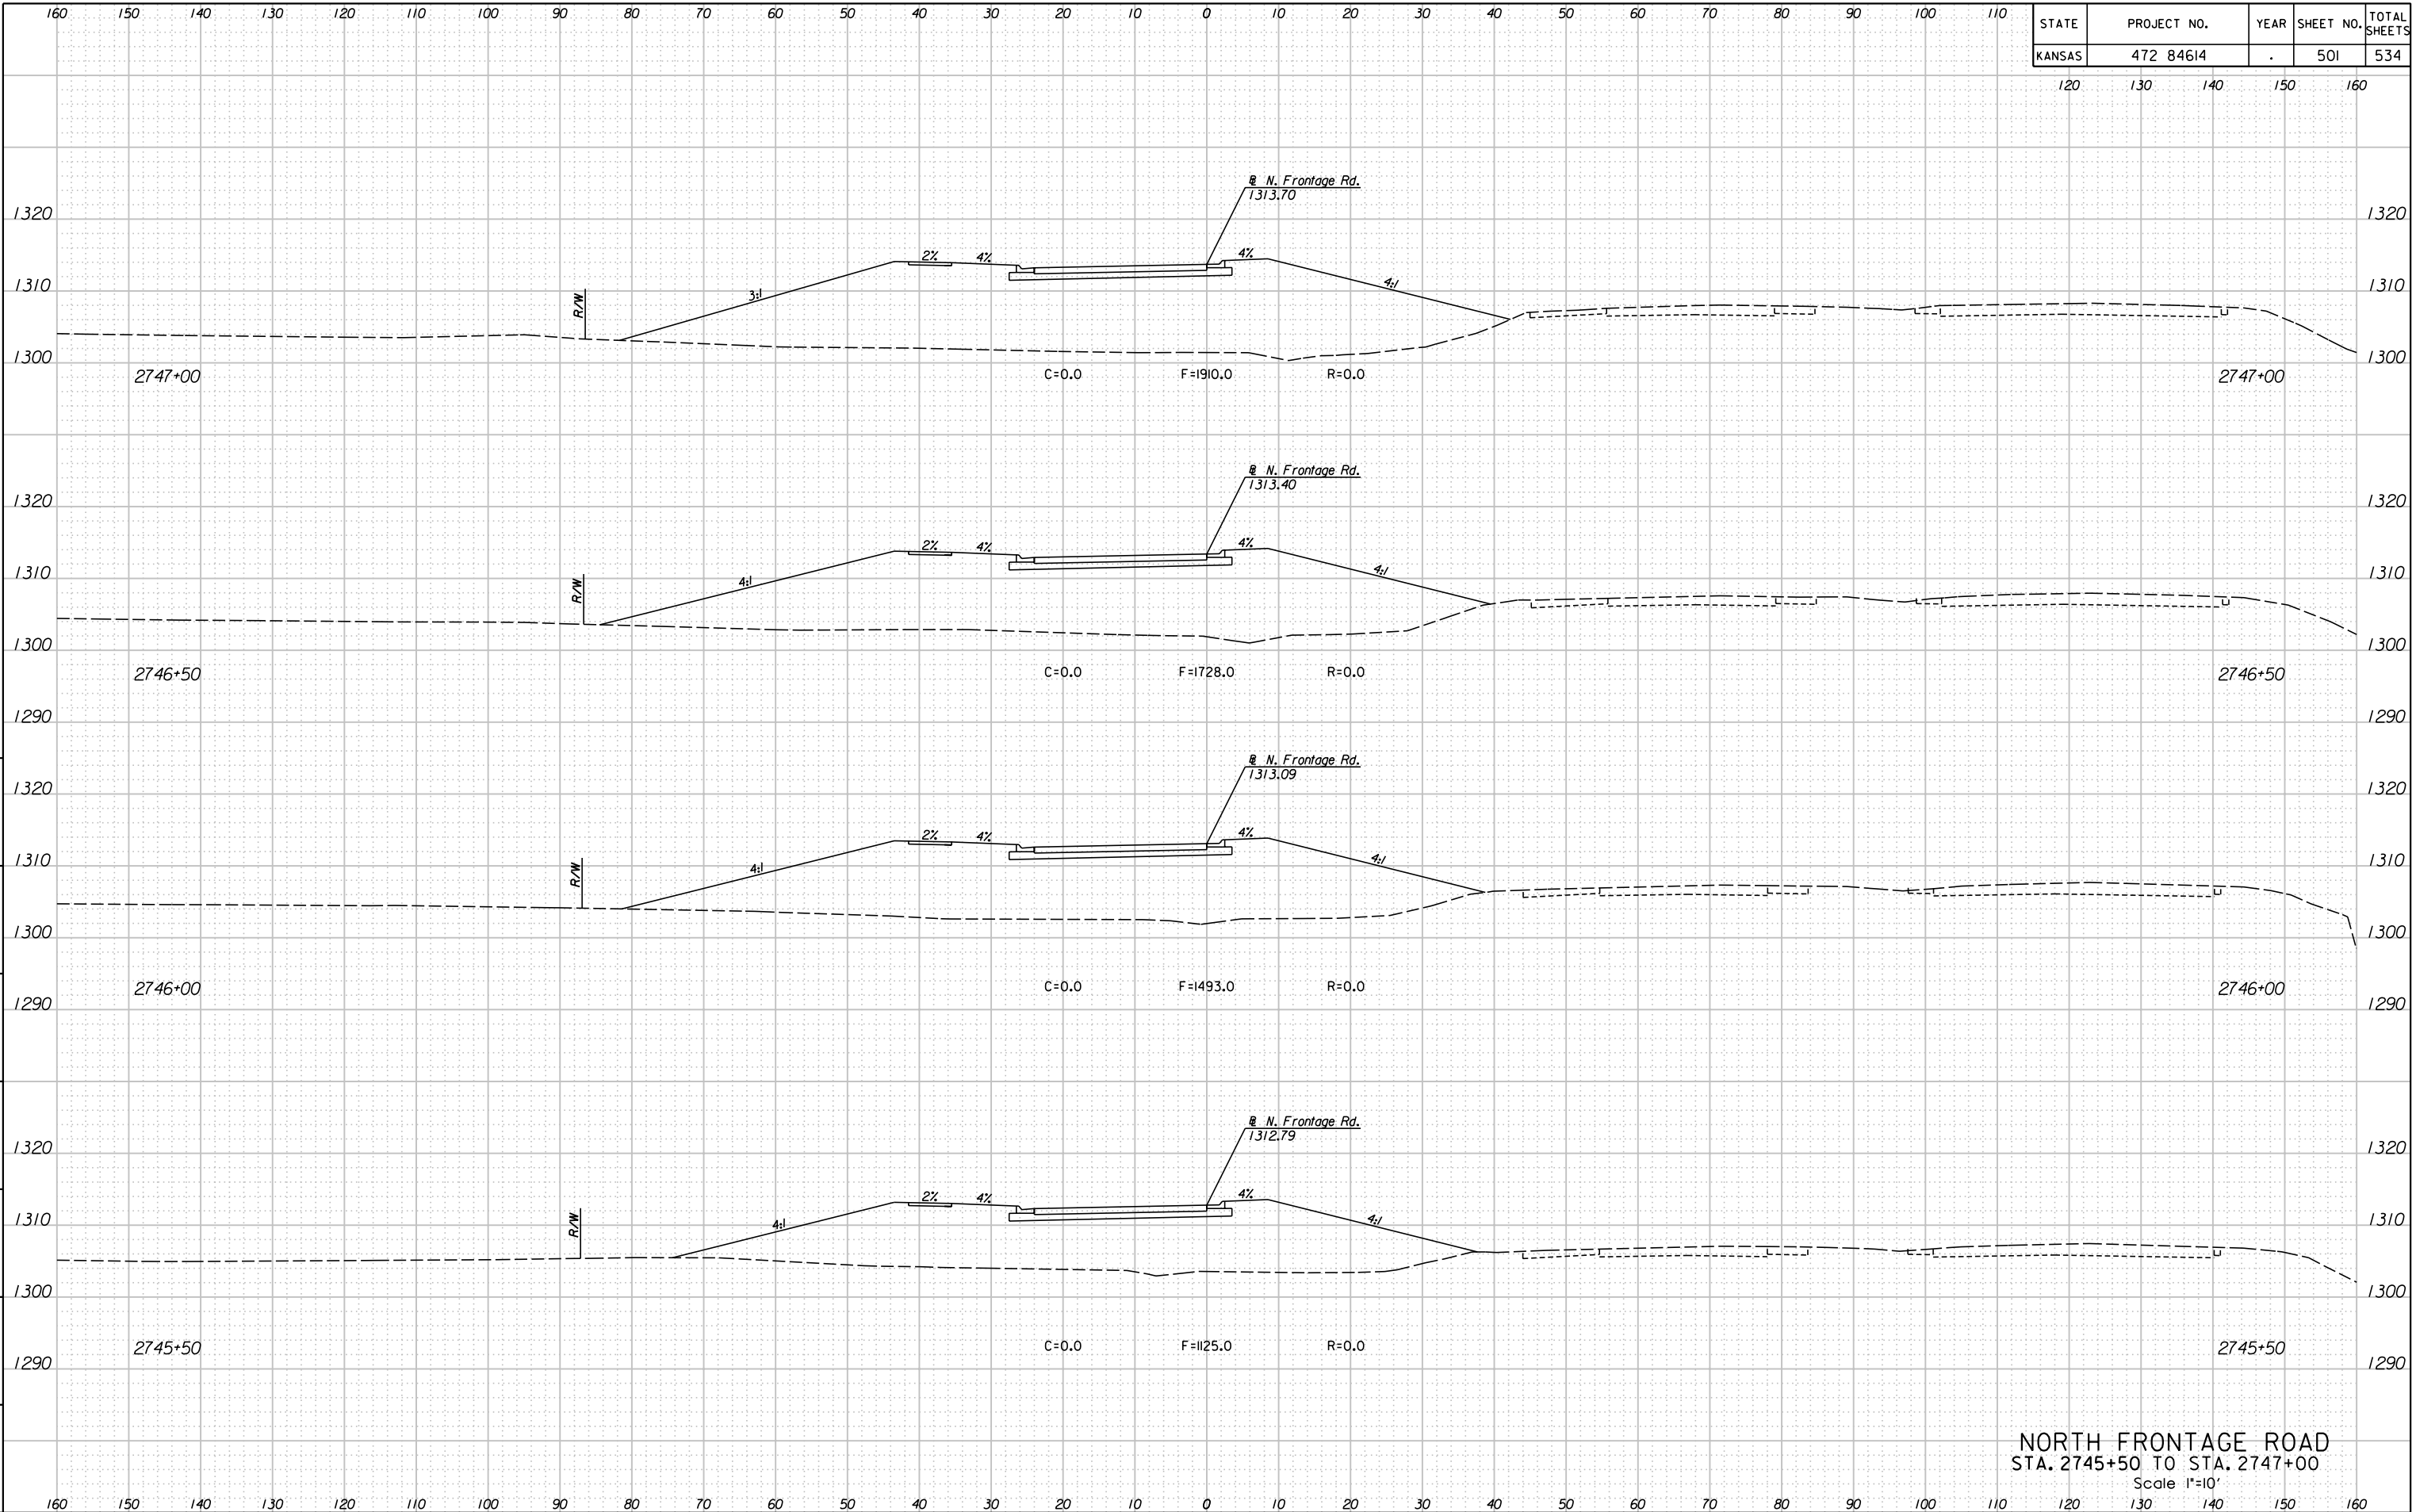

12:39:20 PM  
 2/24/2011  
 G:\W06\0035\Road\35766A-Project 11\Design Management\CADD\Bor\der.s\EK2FNXSH.dgn  
 SURV. PLOT CADD DES. DR. TR. CKD. APP.

NORTH FRONTAGE ROAD  
 STA. 2745+50 TO STA. 2747+00  
 Scale 1"=10'