


3:10 PM  
2/18/2011  
J:\CIVIL\07432\DWG\XSEC\EK243XSH02.DWG

SURV. - PLOT CADD DES. - DR. - TR. - CKD. - APP.

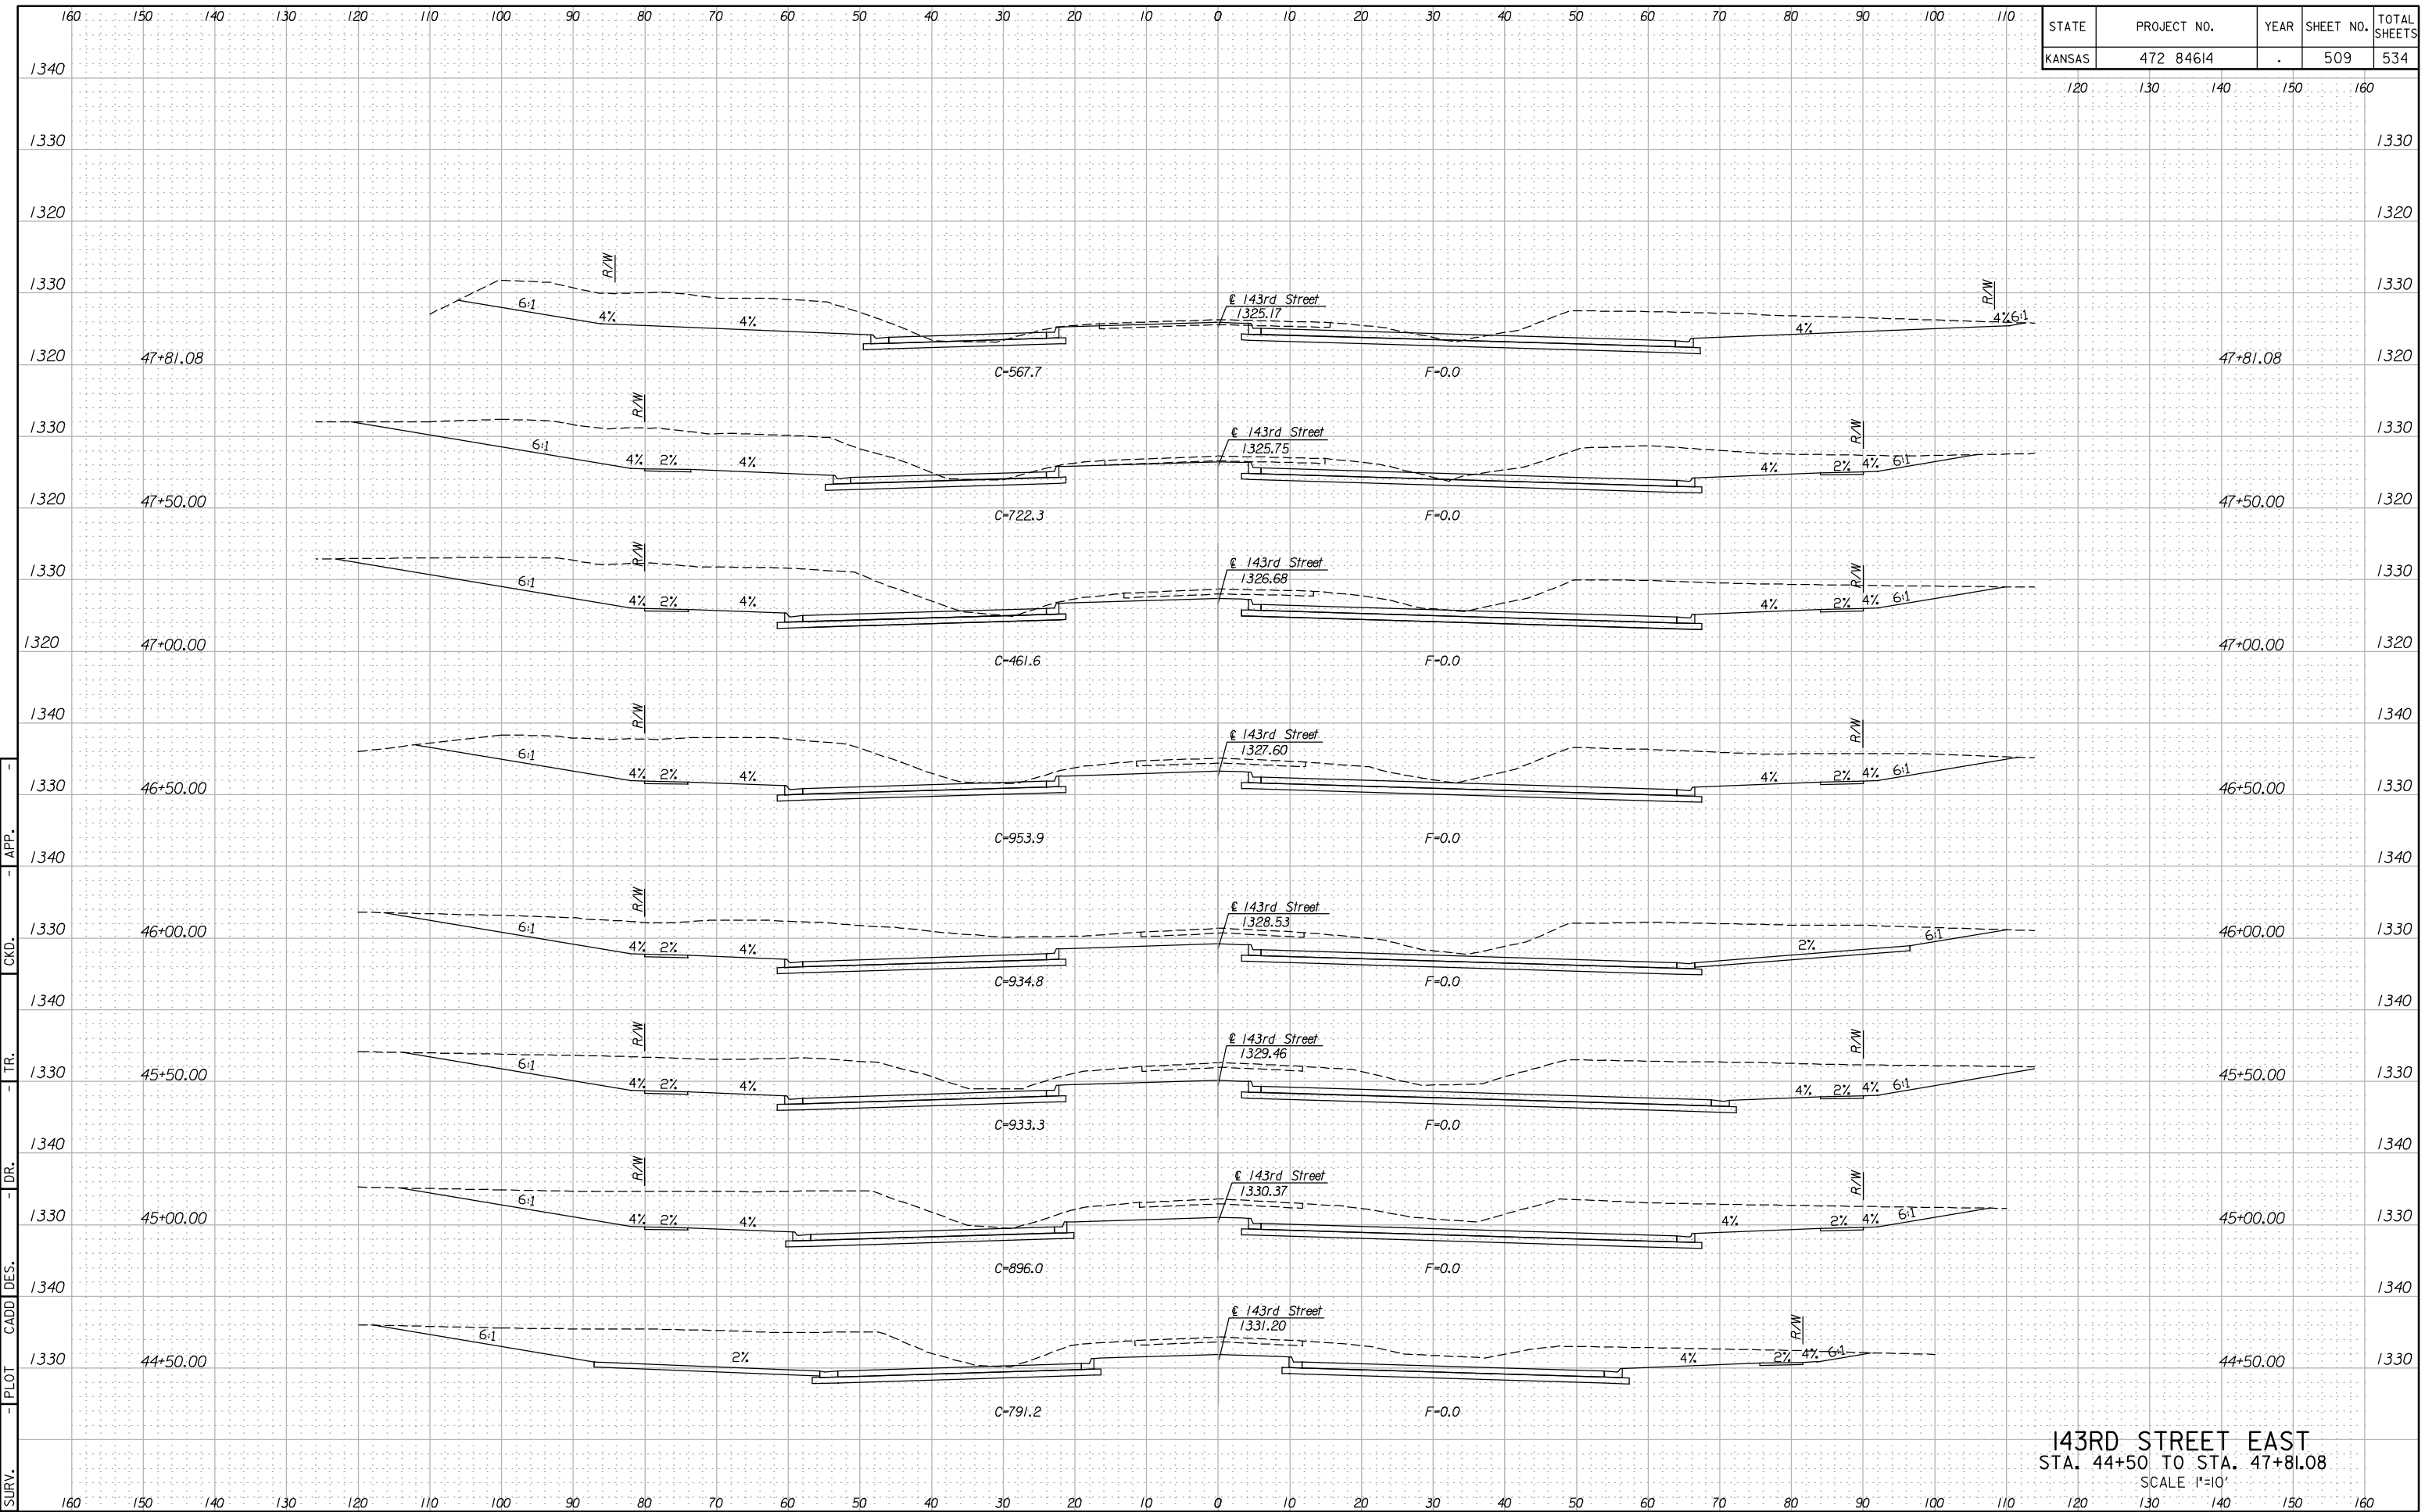

143RD STREET EAST  
STA. 44+50 TO STA. 47+81.08  
SCALE 1"=10'

STATE	PROJECT NO.	YEAR	SHEET NO.	TOTAL SHEETS
KANSAS	472 84614	.	509	534