


3:10 PM  
2/18/2011  
J:\CIVIL\07432\DWG\XSEC\EK243XSH03.DWG  
SURV. - PLOT CADD DES.

- APP. -  
- CKD. -  
- TR. -  
- DR. -

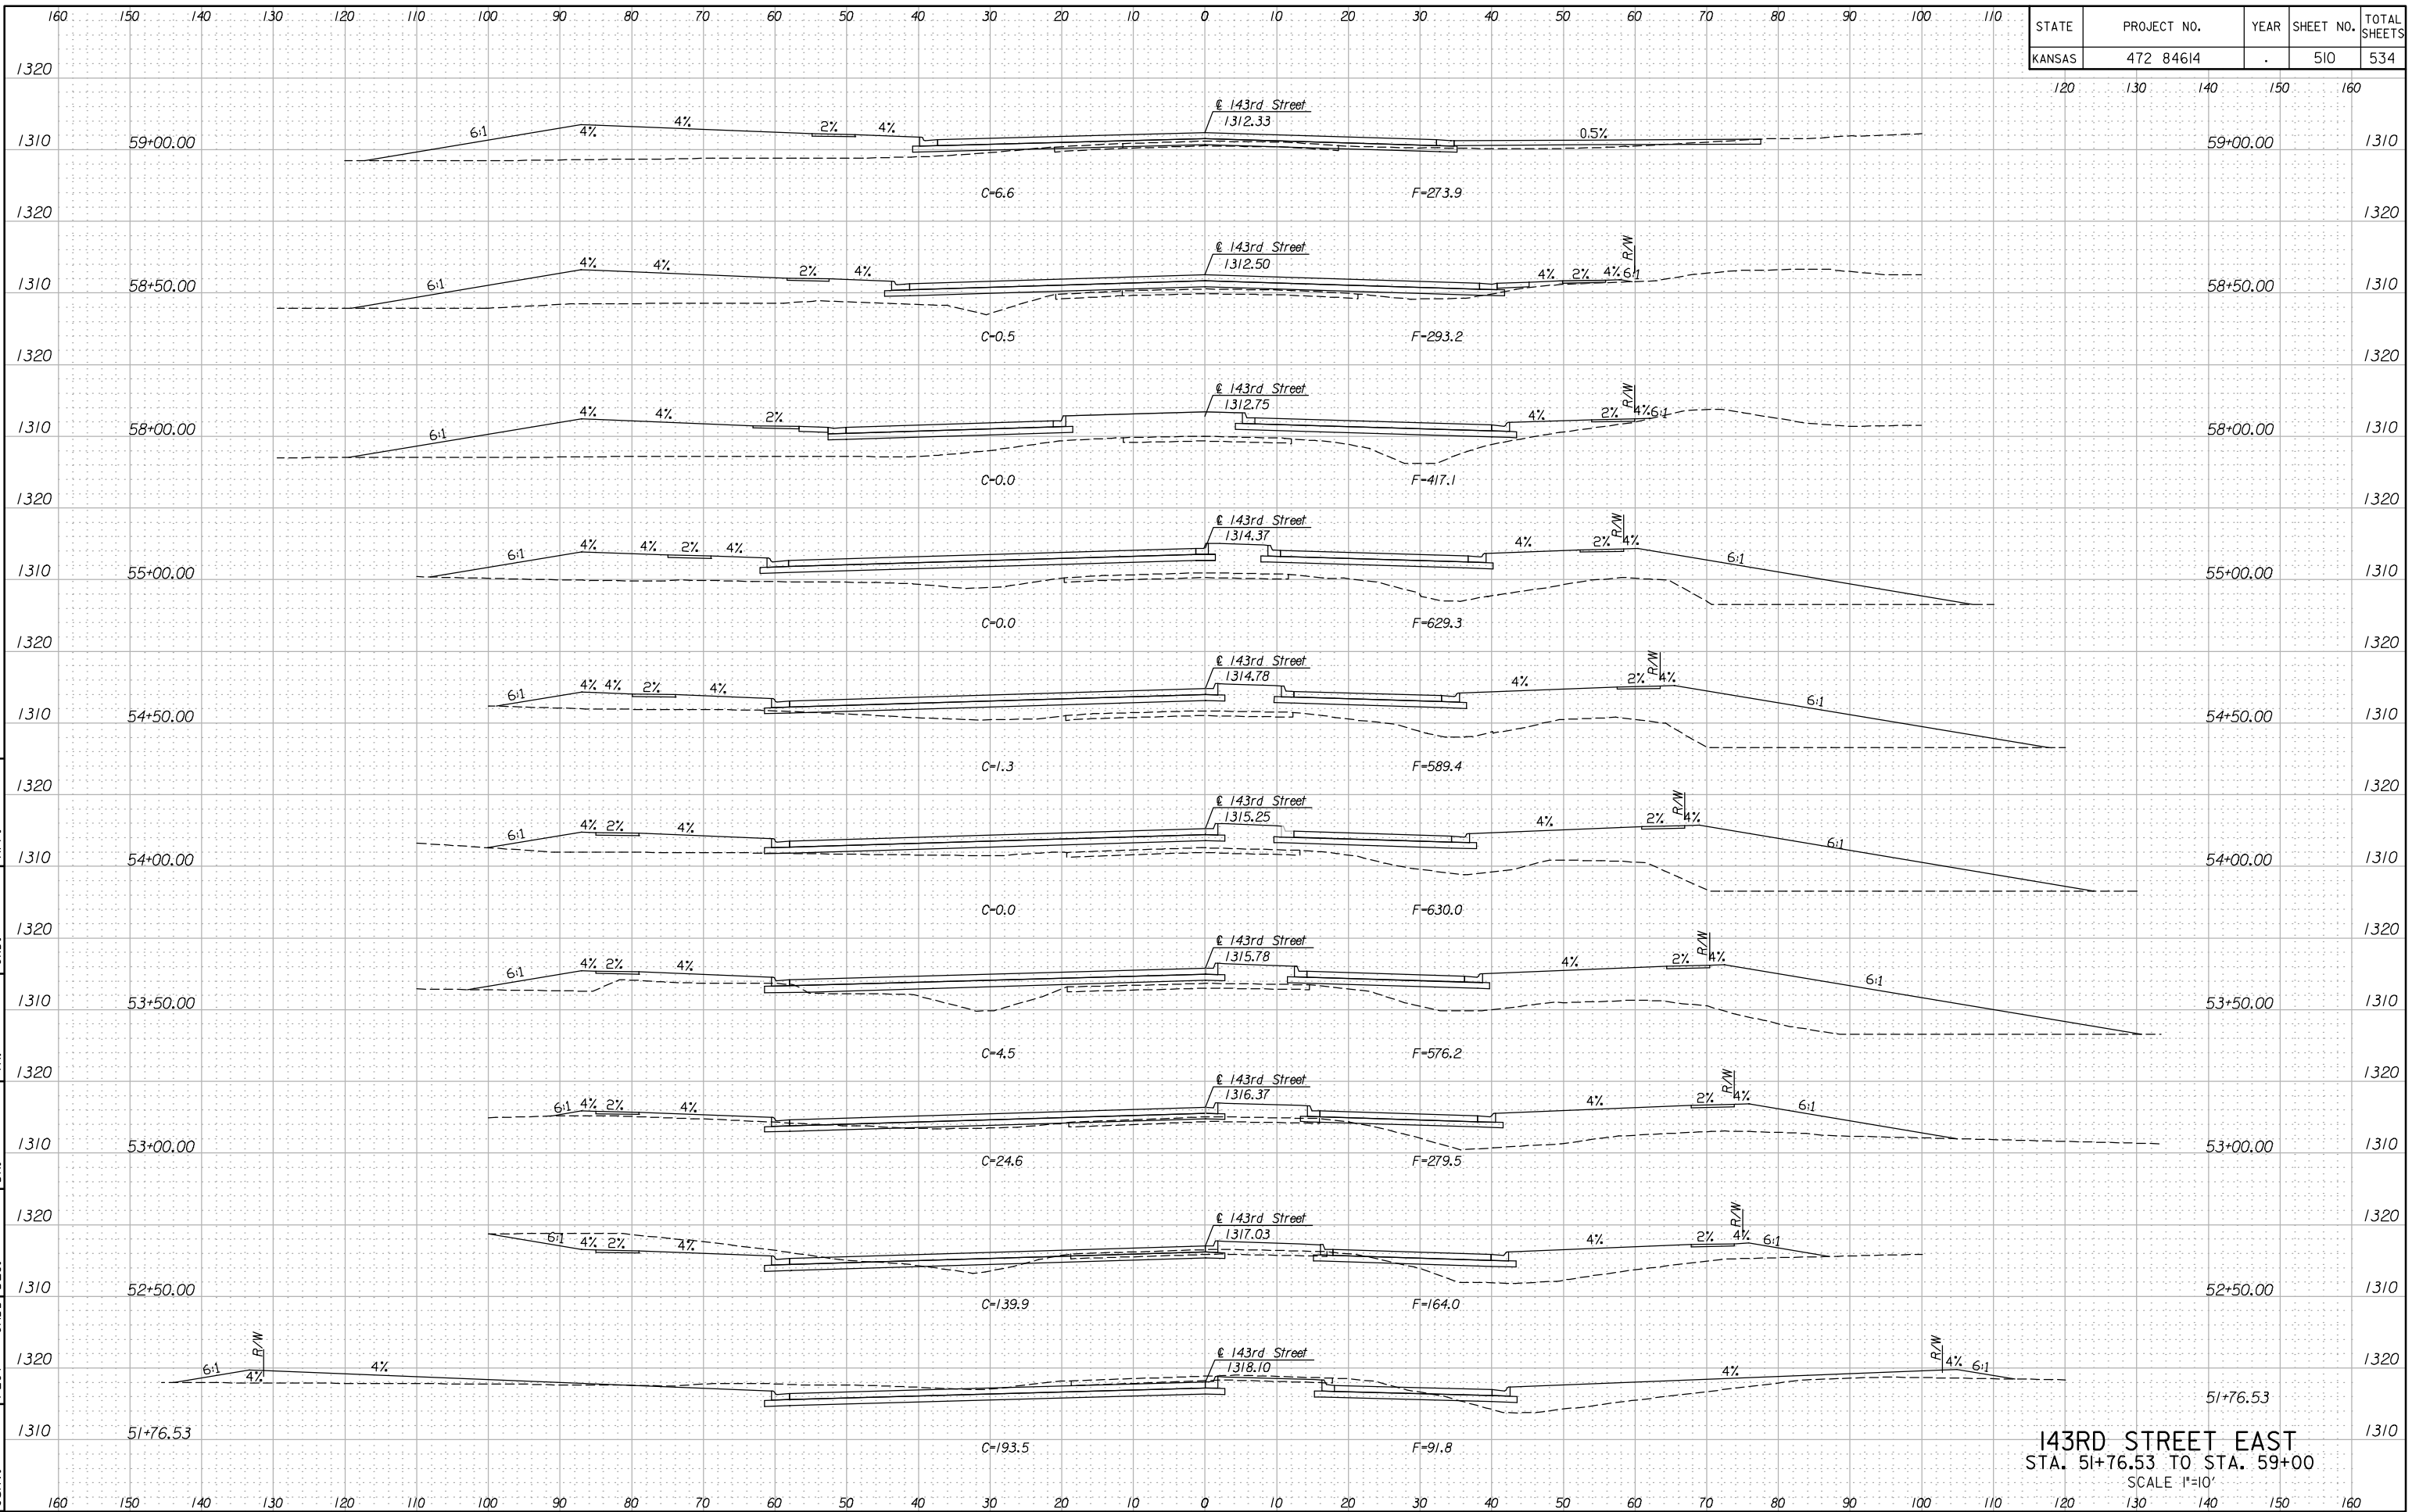

STATE	PROJECT NO.	YEAR	SHEET NO.	TOTAL SHEETS
KANSAS	472 84614	.	510	534

143RD STREET EAST  
STA. 51+76.53 TO STA. 59+00  
SCALE 1"=10'