


3:11 PM
2/18/2011
J:\CIVIL\07432\DWG\XSEC\EK299XSH02.DWG

SURV. PLOT CADD DES. DR. TR. CKD. APP.

STATE	PROJECT NO.	YEAR	SHEET NO.	TOTAL SHEETS
KANSAS	472 84614	.	513	534

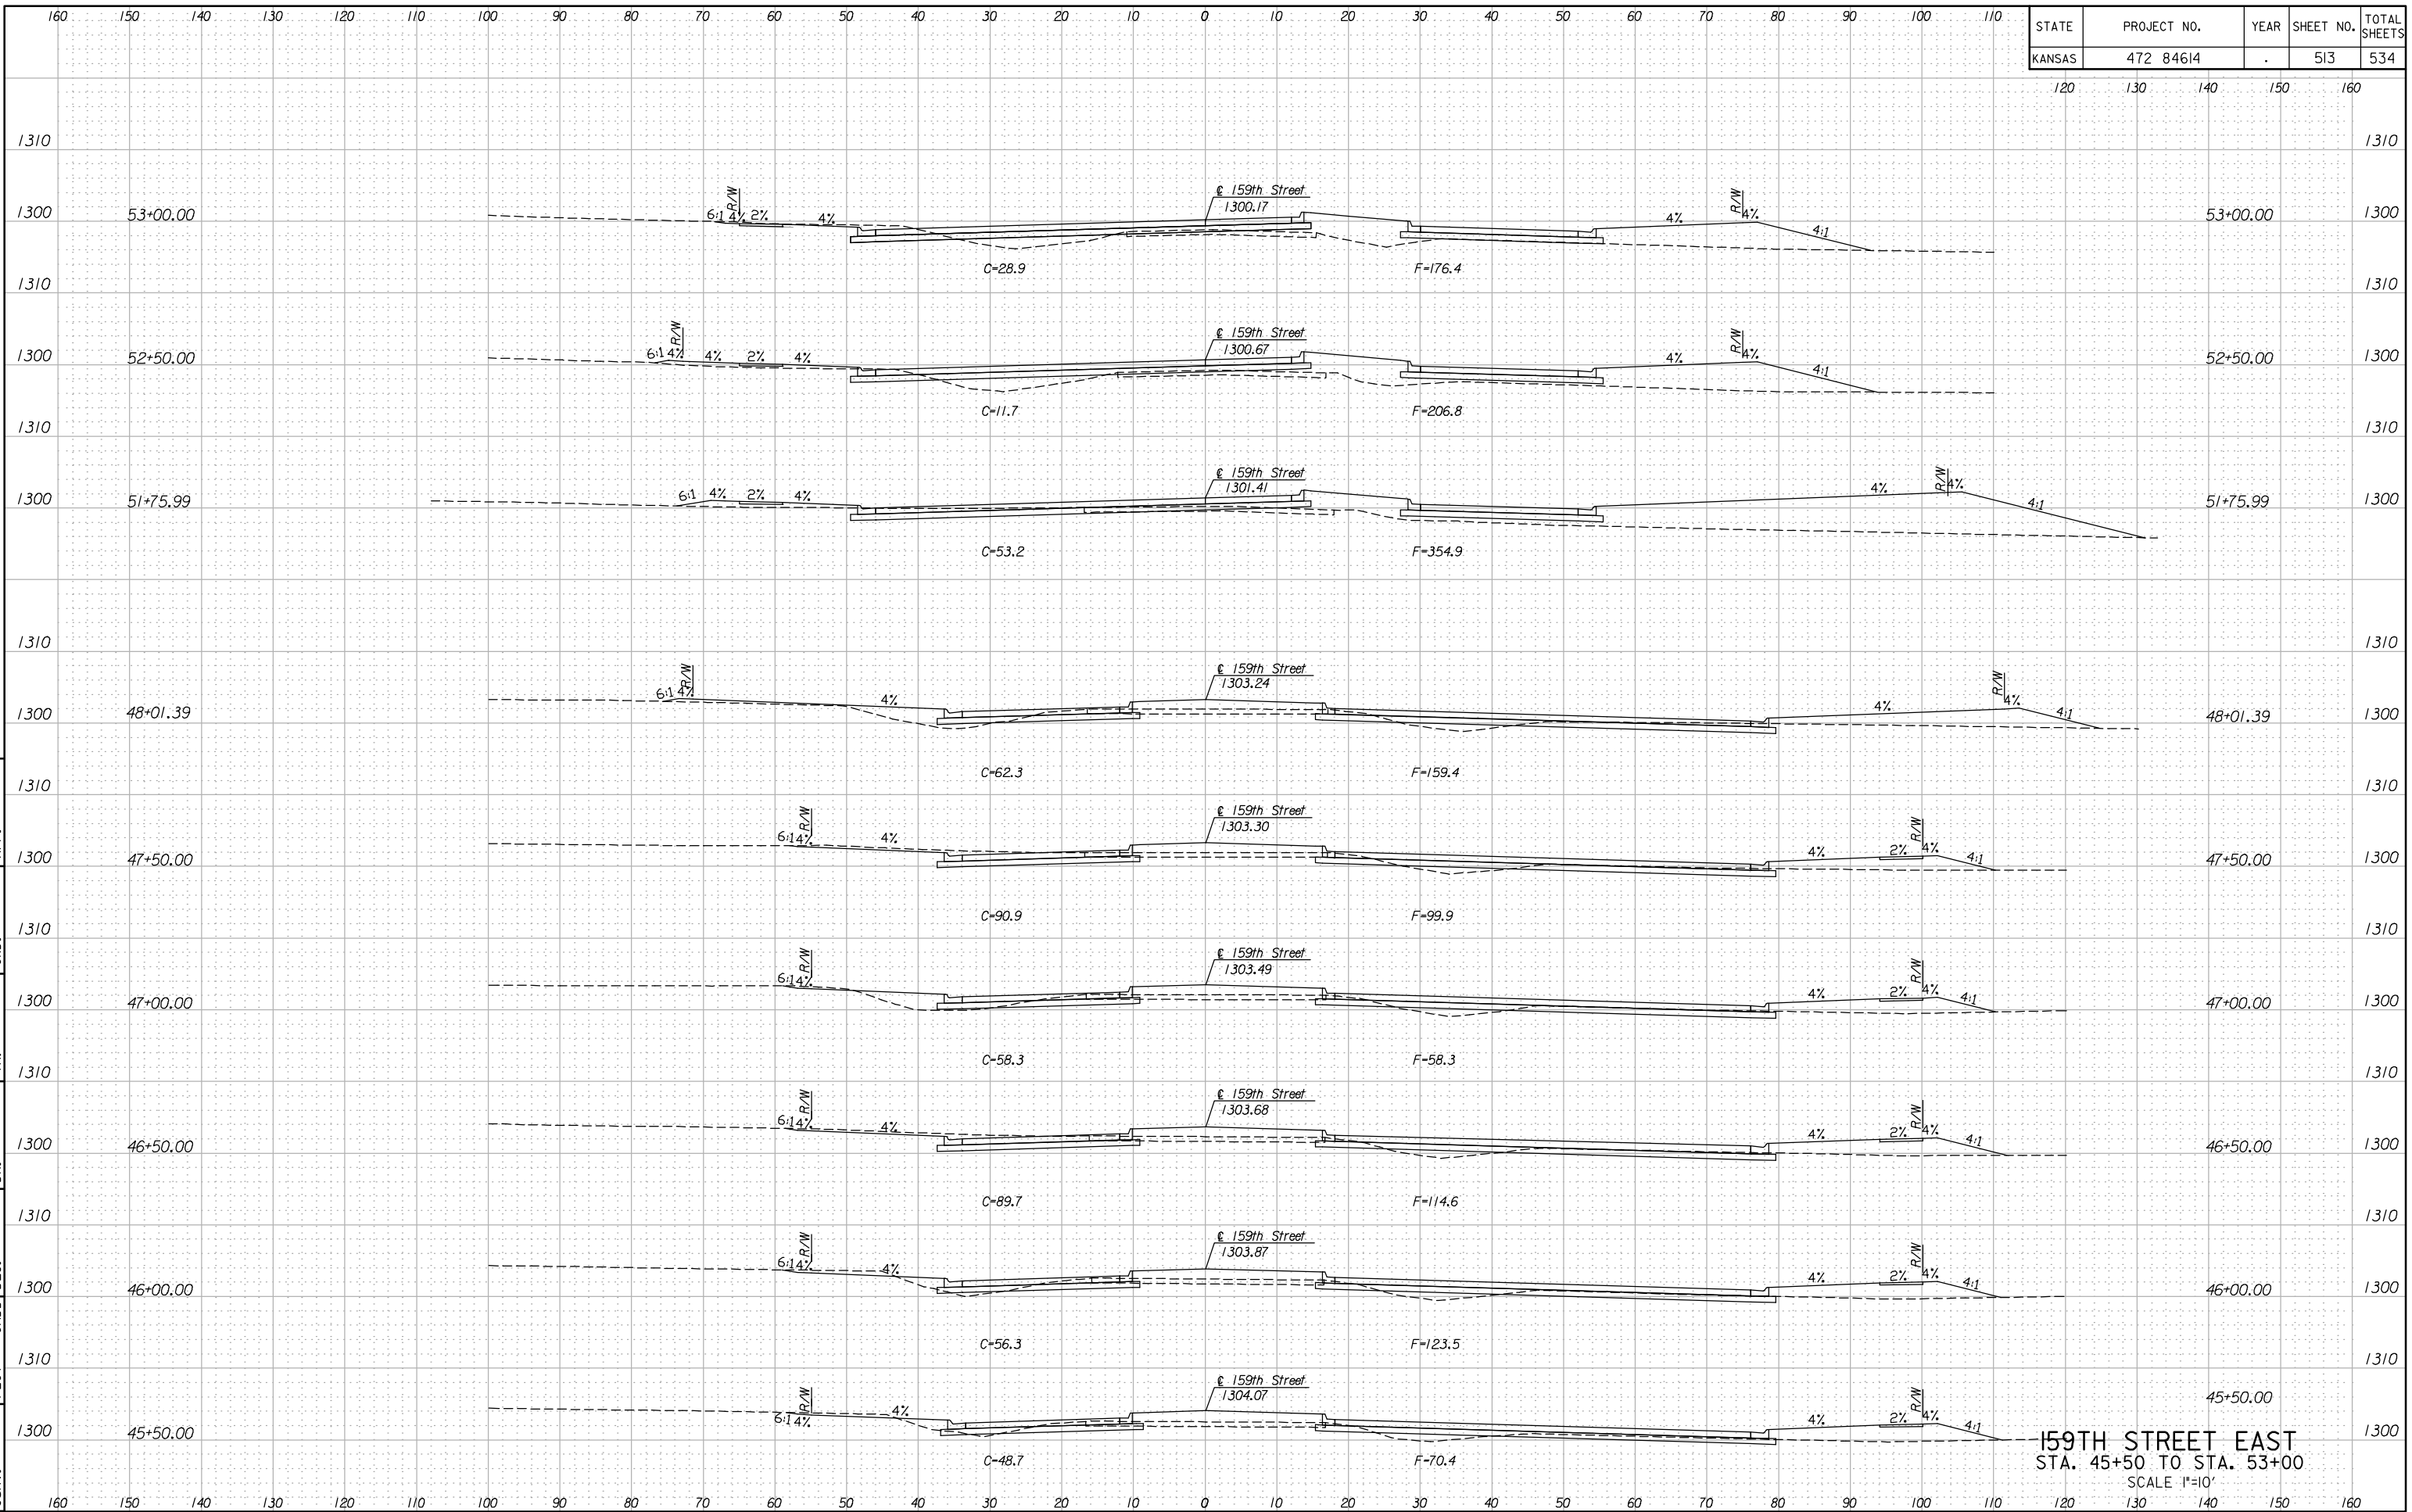

159TH STREET EAST
STA. 45+50 TO STA. 53+00
SCALE 1"=10'