




STATE	PROJECT NO.	YEAR	SHEET NO.	TOTAL SHEETS
KANSAS	472 84614	:	8	534

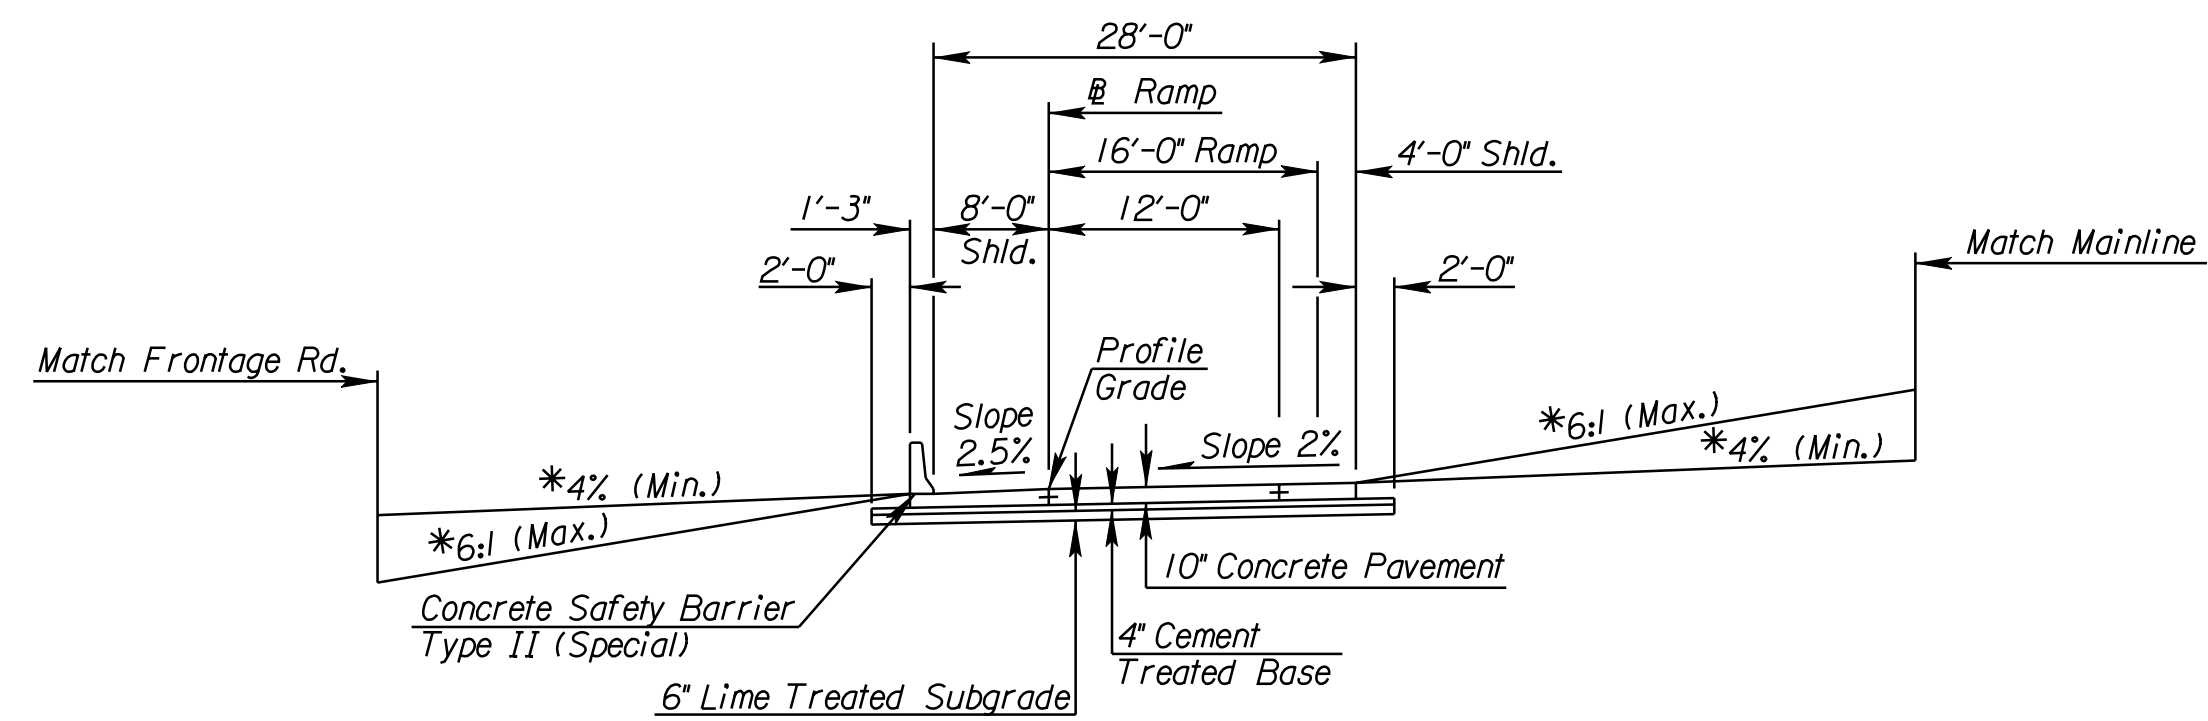


FILL SECTION RAMP TYPICAL SECTION CUT SECTION
RAMP U
RAMP W

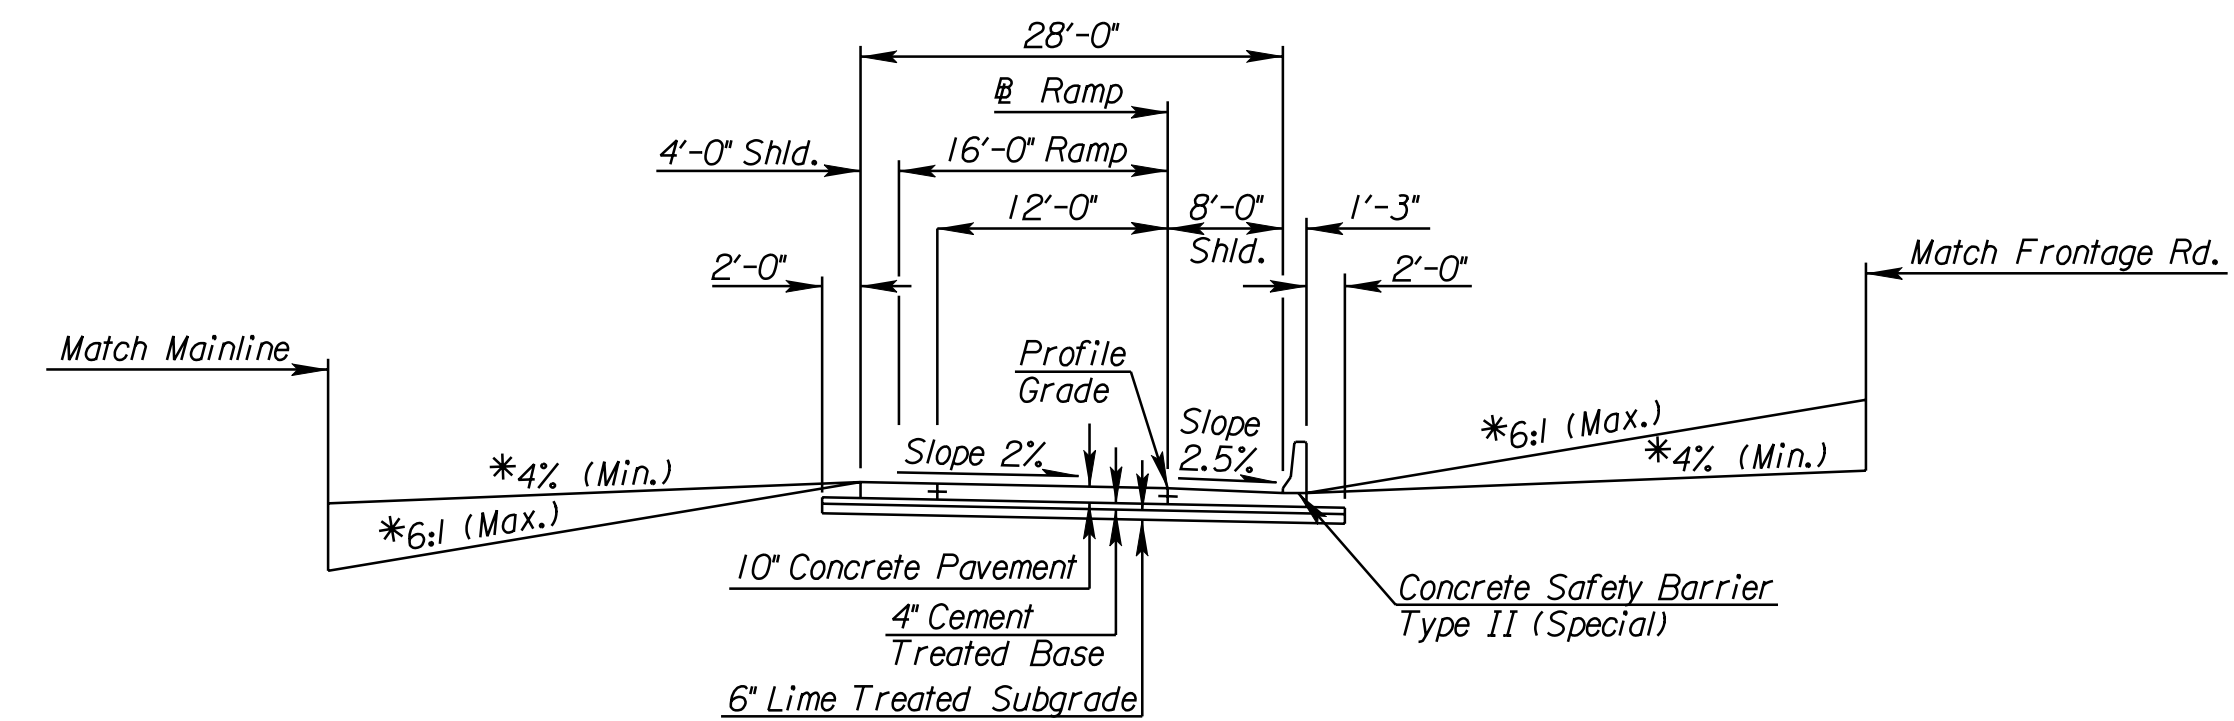

FILL SECTION RAMP TYPICAL SECTION CUT SECTION
RAMP V
RAMP X

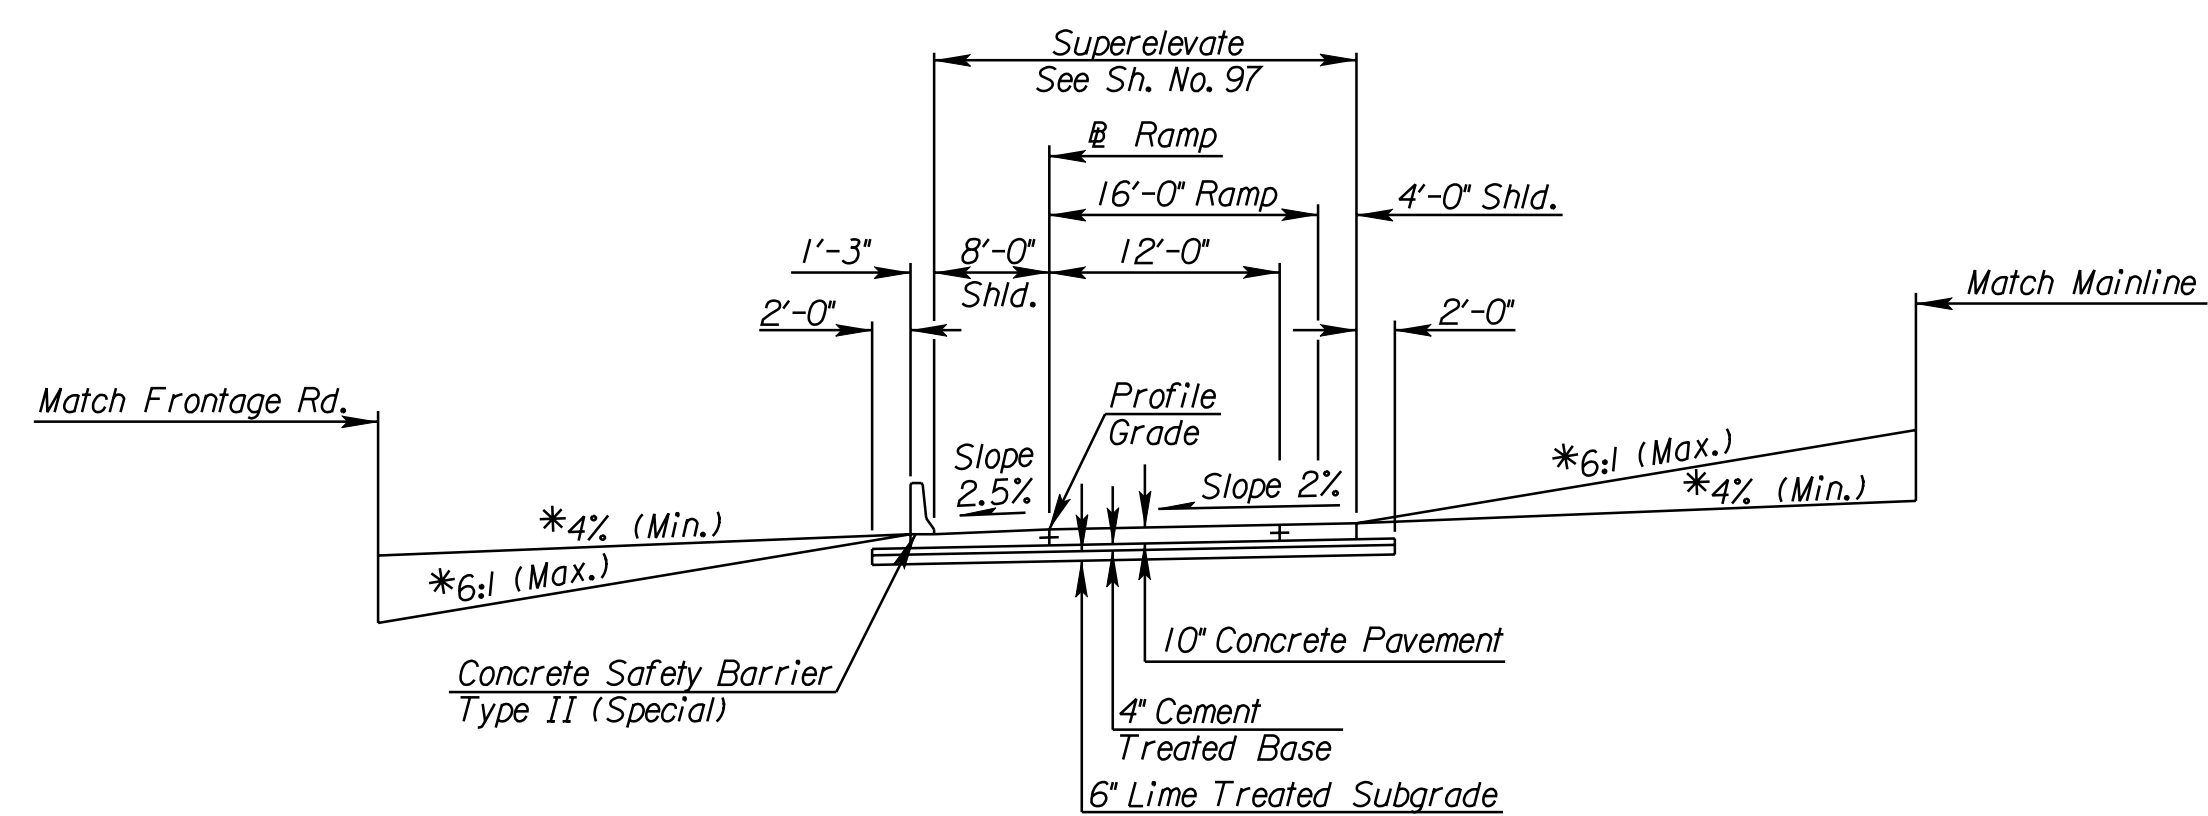

RAMP TYPICAL SECTION
RAMP Y

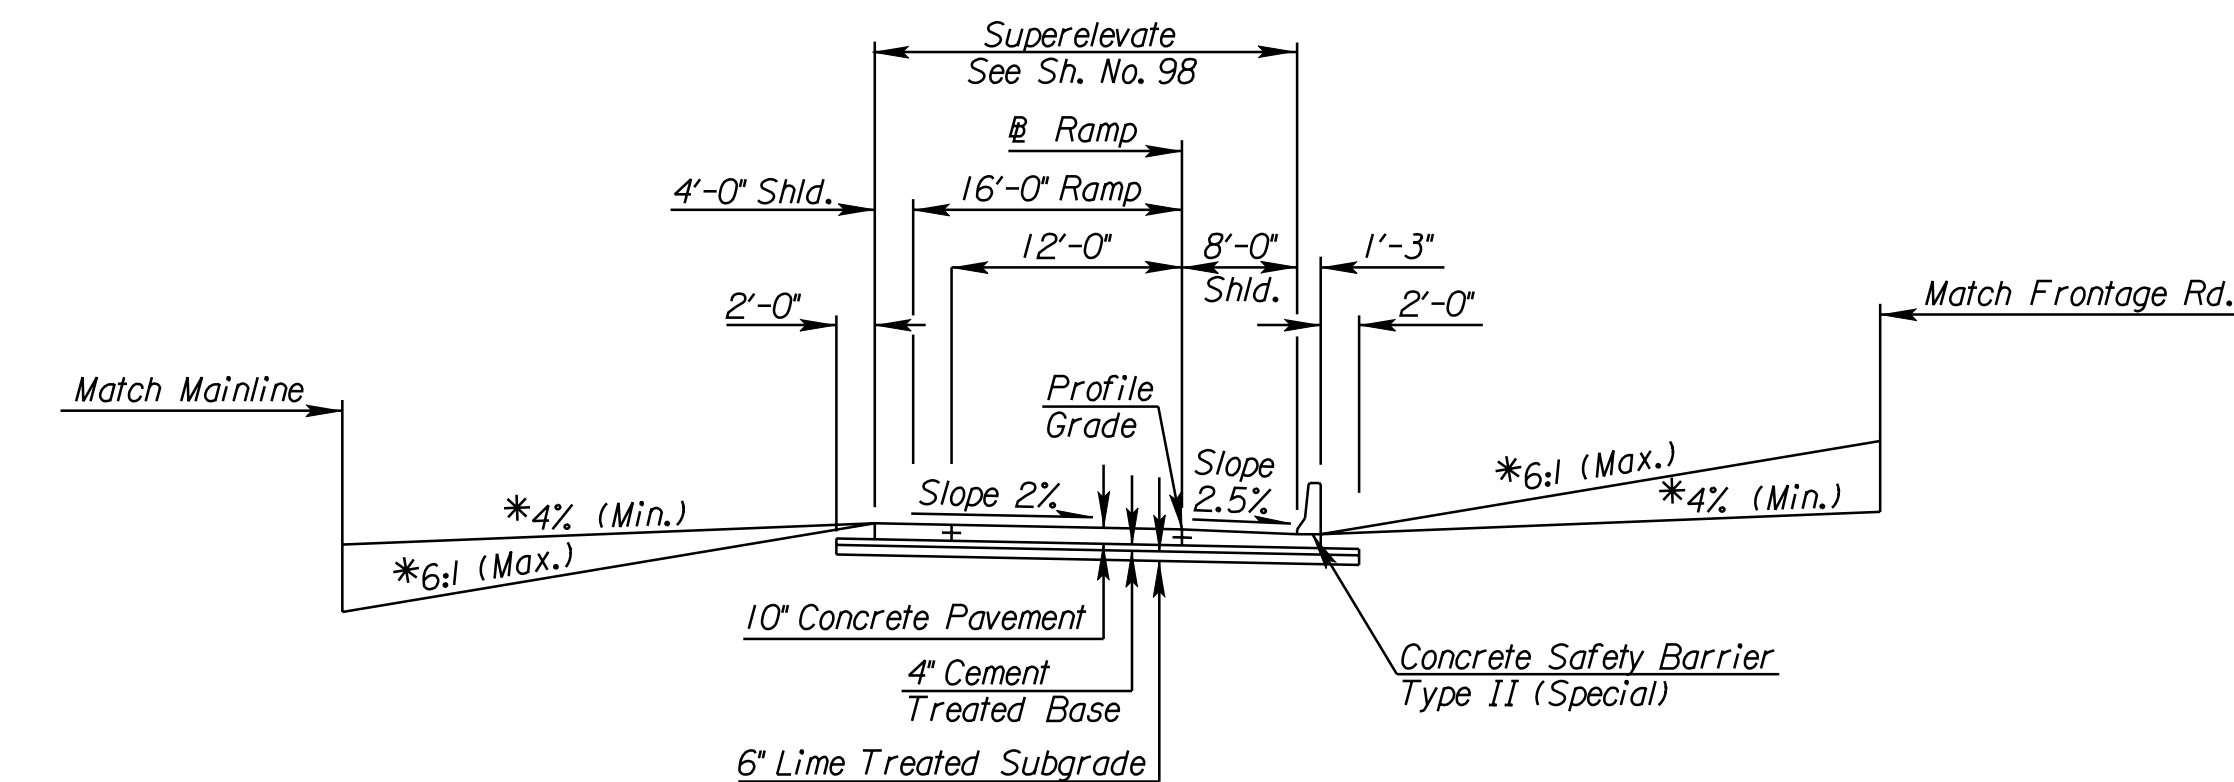

RAMP TYPICAL SECTION
RAMP Z

Note: Intersection of all slope lines shall be softened and rounded for pleasing appearance.

* Dimensions and slopes for standard ditches and fills. See plan and cross-sections for variations.

CITY OF WICHITA
RAMP
TYPICAL SECTIONS

11/6:34 AM
 2/9/2011
 T:\35766A\Cadd\Sheets\Roadway\Typ\EK2ML.TYP05.dgn
 SURV. PLOT CADD DES. TR. CKD. APP.