

STATE	PROJECT NO.	YEAR	SHEET NO.	TOTAL SHEETS
KANSAS	472 84614	:	10	534

Note: Intersection of all slope lines shall be softened and rounded for pleasing appearance.

* Dimensions and slopes for standard ditches and fills. See plan and cross-sections for variations.

** Varies from 11' to 0' Sta. 60+00 to Sta. 62+00 (159th Street)

*** Varies from 12' to 0' Sta. 58+80 to Sta. 60+00 (159th Street)

**** Varies from 11' to 0' Sta. 59+00 to Sta. 62+00 (159th Street)

† 0' from Sta. 46+65 to Sta. 47+81.08 Lt. (143rd Street)

‡ 0' from Sta. 44+38.42 to Sta. 48+01.39 Lt. (159th Street)

§ 0' from Sta. 55+80 to Sta. 57+62.88 Lt. (159th Street)

¶ 0' from Sta. 56+60 to Sta. 57+62.88 Rt. (159th Street)

§§ 0' from Sta. 56+60 to Sta. 57+62.88 Rt. (159th Street)


● 0' from Sta. 43+00 to Sta. 44+38.42 (159th Street)

⊙ 0' from Sta. 43+00 to Sta. 44+38.42 (159th Street)

⊙⊙ 0' from Sta. 51+76.53 to Sta. 54+45.77 Lt. (143rd Street)

⊙⊙ 0' from Sta. 51+75.99 to Sta. 56+60 Rt. (159th Street)

CITY OF WICHITA
SIDE ROAD
TYPICAL SECTIONS

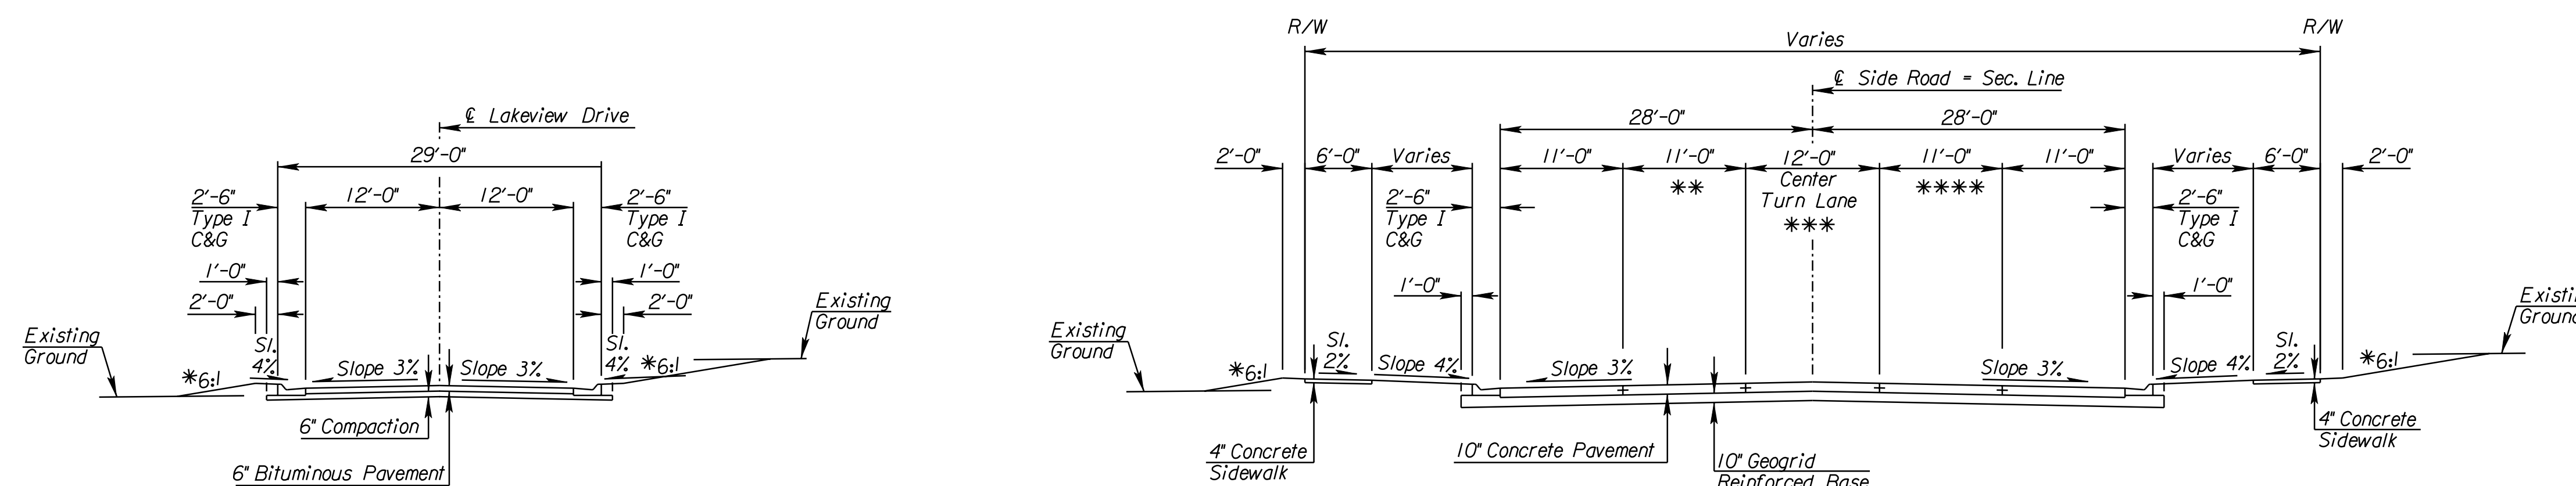

FILL SECTION

CUT SECTION

SIDE ROAD TYPICAL SECTION - LAKEVIEW DRIVE


FILL SECTION

SIDE ROAD TYPICAL SECTION - 4 LANE W/CENTER TURN LANE

CUT SECTION

143RD STREET STA. 39+50 TO STA. 40+84.13 LT.
STA. 39+50 TO STA. 43+35 RT.
STA. 58+55.35 TO STA. 61+00 LT.
STA. 58+36.38 TO STA. 61+00 RT.

159TH STREET STA. 40+55.23 STA. 43+00 LT.
STA. 40+55.23 TO STA. 43+65 RT.
STA. 57+62.88 TO STA. 62+00

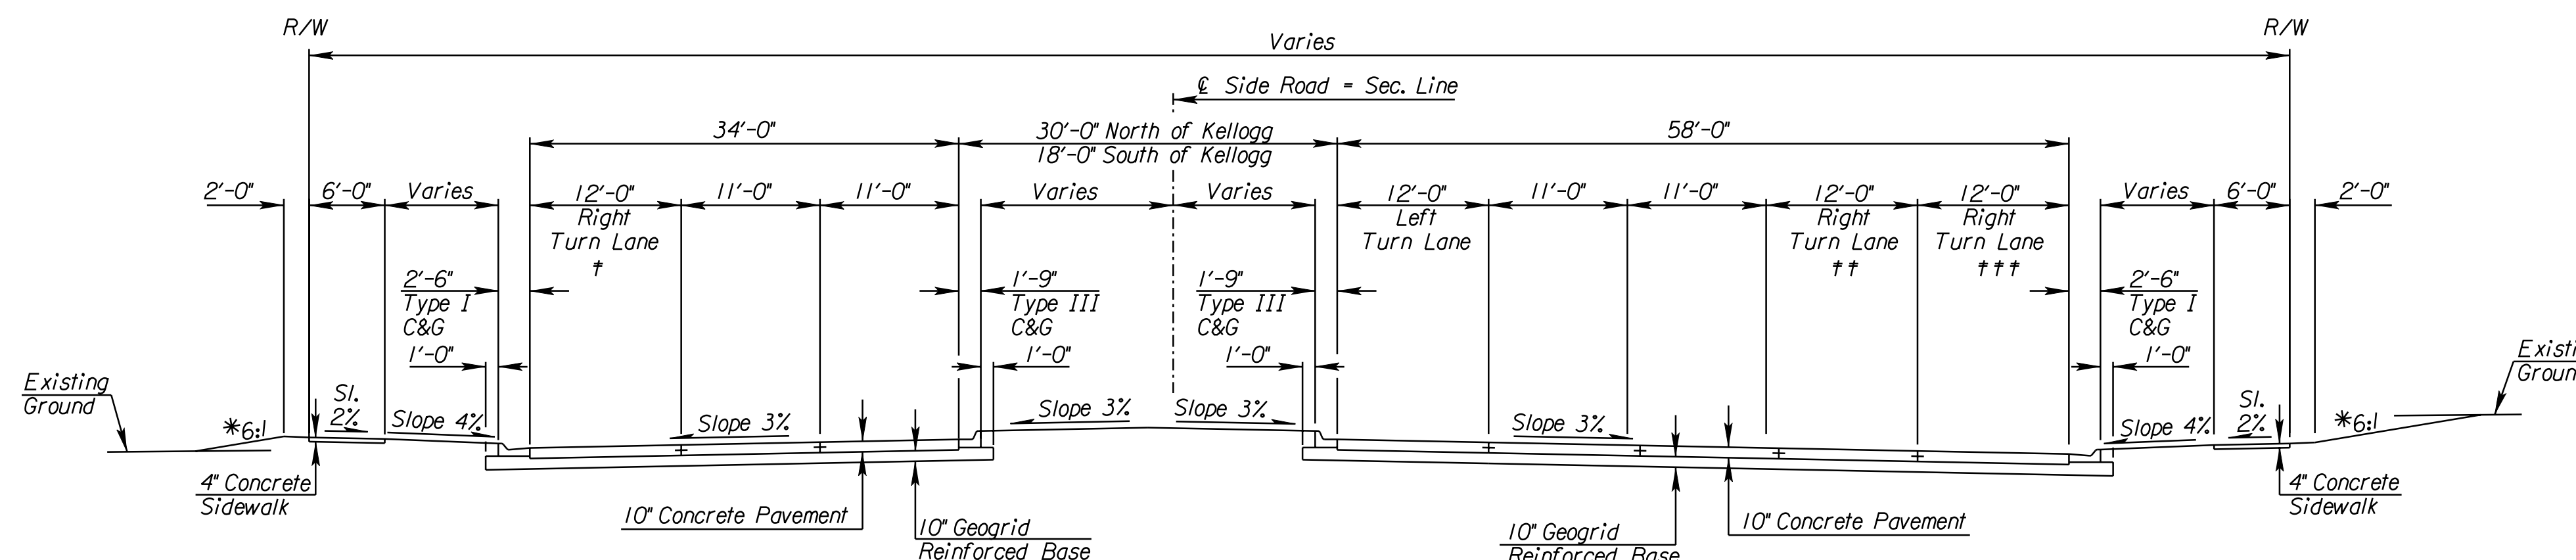


FILL SECTION

SIDE ROAD TYPICAL SECTION - INTERSECTION APPROACH

CUT SECTION

143RD STREET STA. 40+84.13 TO STA. 47+81.08 LT.
STA. 43+35 TO STA. 47+81.08 RT.
STA. 54+80 TO STA. 58+55.35 LT.

159TH STREET STA. 44+38.42 TO 48+01.39 Lt.
STA. 45+15 TO 48+01.39 Rt.
STA. 56+60 STA. 57+62.88 Rt.
STA. 55+80 TO STA. 57+62.88 Lt.

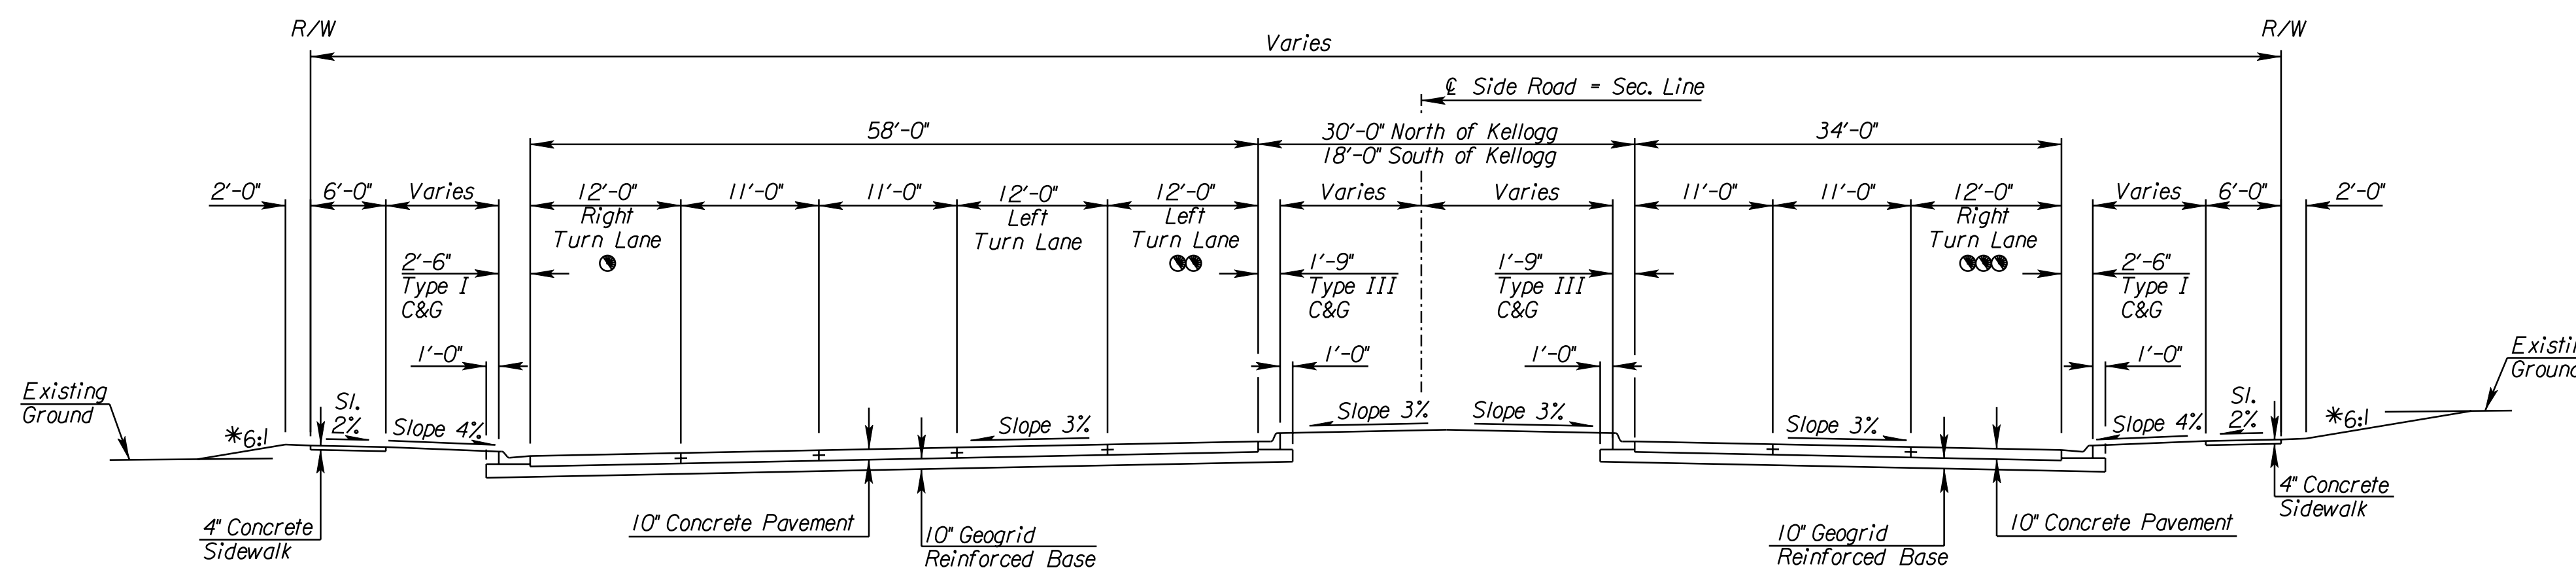

FILL SECTION

SIDE ROAD TYPICAL SECTION - INTERSECTION APPROACH

CUT SECTION

143RD STREET STA. 51+76.53 TO STA. 54+80 LT.
STA. 51+76.53 TO STA. 58+36.38 RT.

159TH STREET STA. 43+00 TO STA. 44+38.42 Lt.
STA. 43+65 TO STA. 45+15 Rt.
STA. 51+75.99 TO STA. 55+80 Lt.
STA. 51+75.99 TO STA. 56+60 Rt.

11/6:37 AM
 2/9/2011
 T:\35766A\Cadd\Roadway\Typ\EK2SRTYP01.dgn
 SURV. PLOT CADD DES. TR. CKD. APP.