




STATE	PROJECT NO.	YEAR	SHEET NO.	TOTAL SHEETS
KANSAS	472 84614	.	83	534

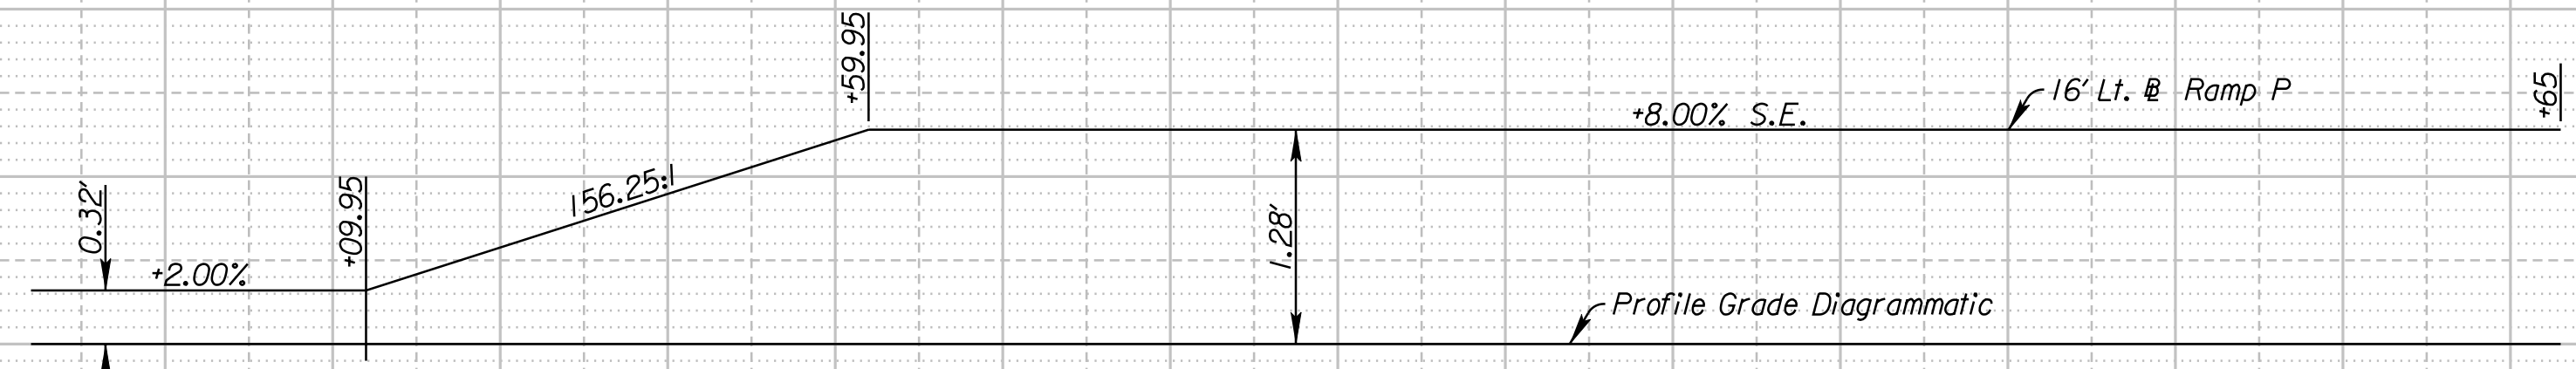

RAMP P SUPERELEVATION DIAGRAM

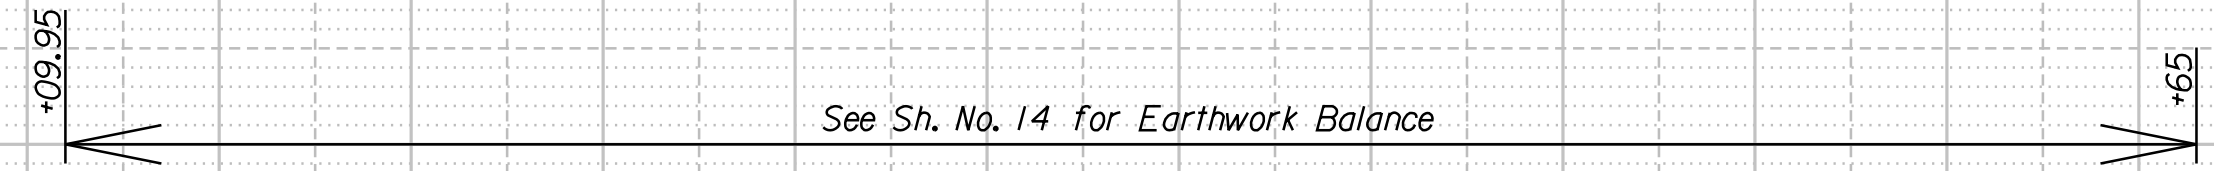

Pr. Gr. = 1339.52
 E Lt. = 1332.50
 E Rt. = 1332.90

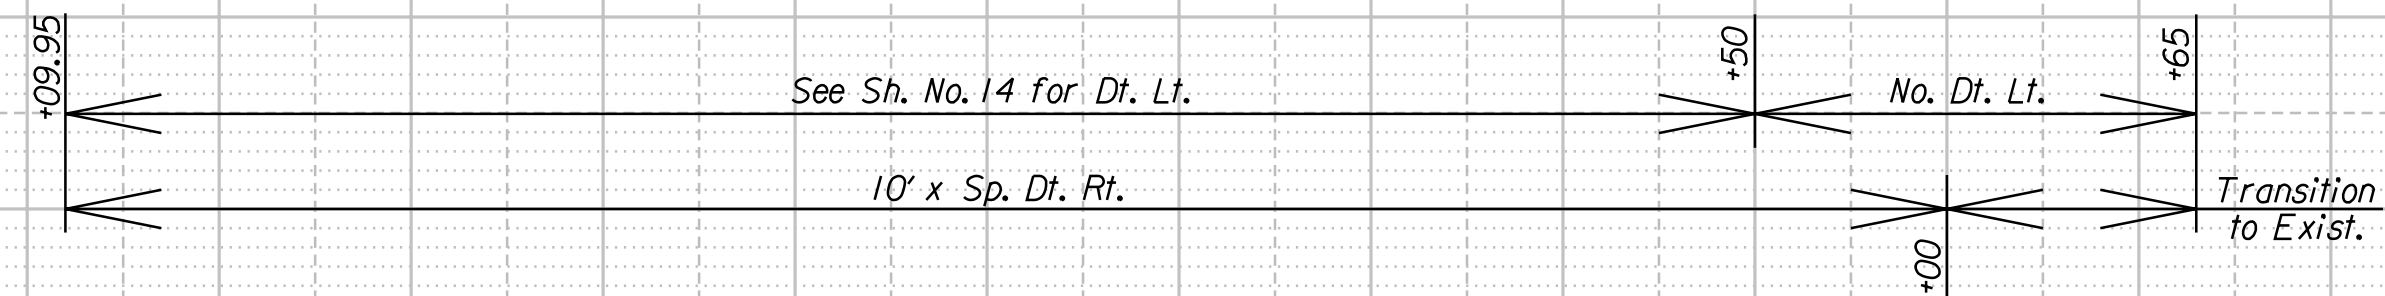

11:28:19 AM
 Z:\97201
 T:\35166A\Cadd\Sheets\Roadway\Details\EK2RPPPR.dgn
 SURV. PLOT CADD DES. TR. CKD. APP.

8 9 10640 1 1344.04 +70.23 1343.41 2 1341.31 1340.79 P.C. +25 3 1339.60 4 1339.21 1339.18 P.I. E.I. 1337.64 +75 5 1340.18 1340.64 P.T. +25 6 7

CITY OF WICHITA
 RAMP P
 PROFILE
 STA. 10640+70.23 - STA. 10645+65