


PLAN VIEW
 1"=20'

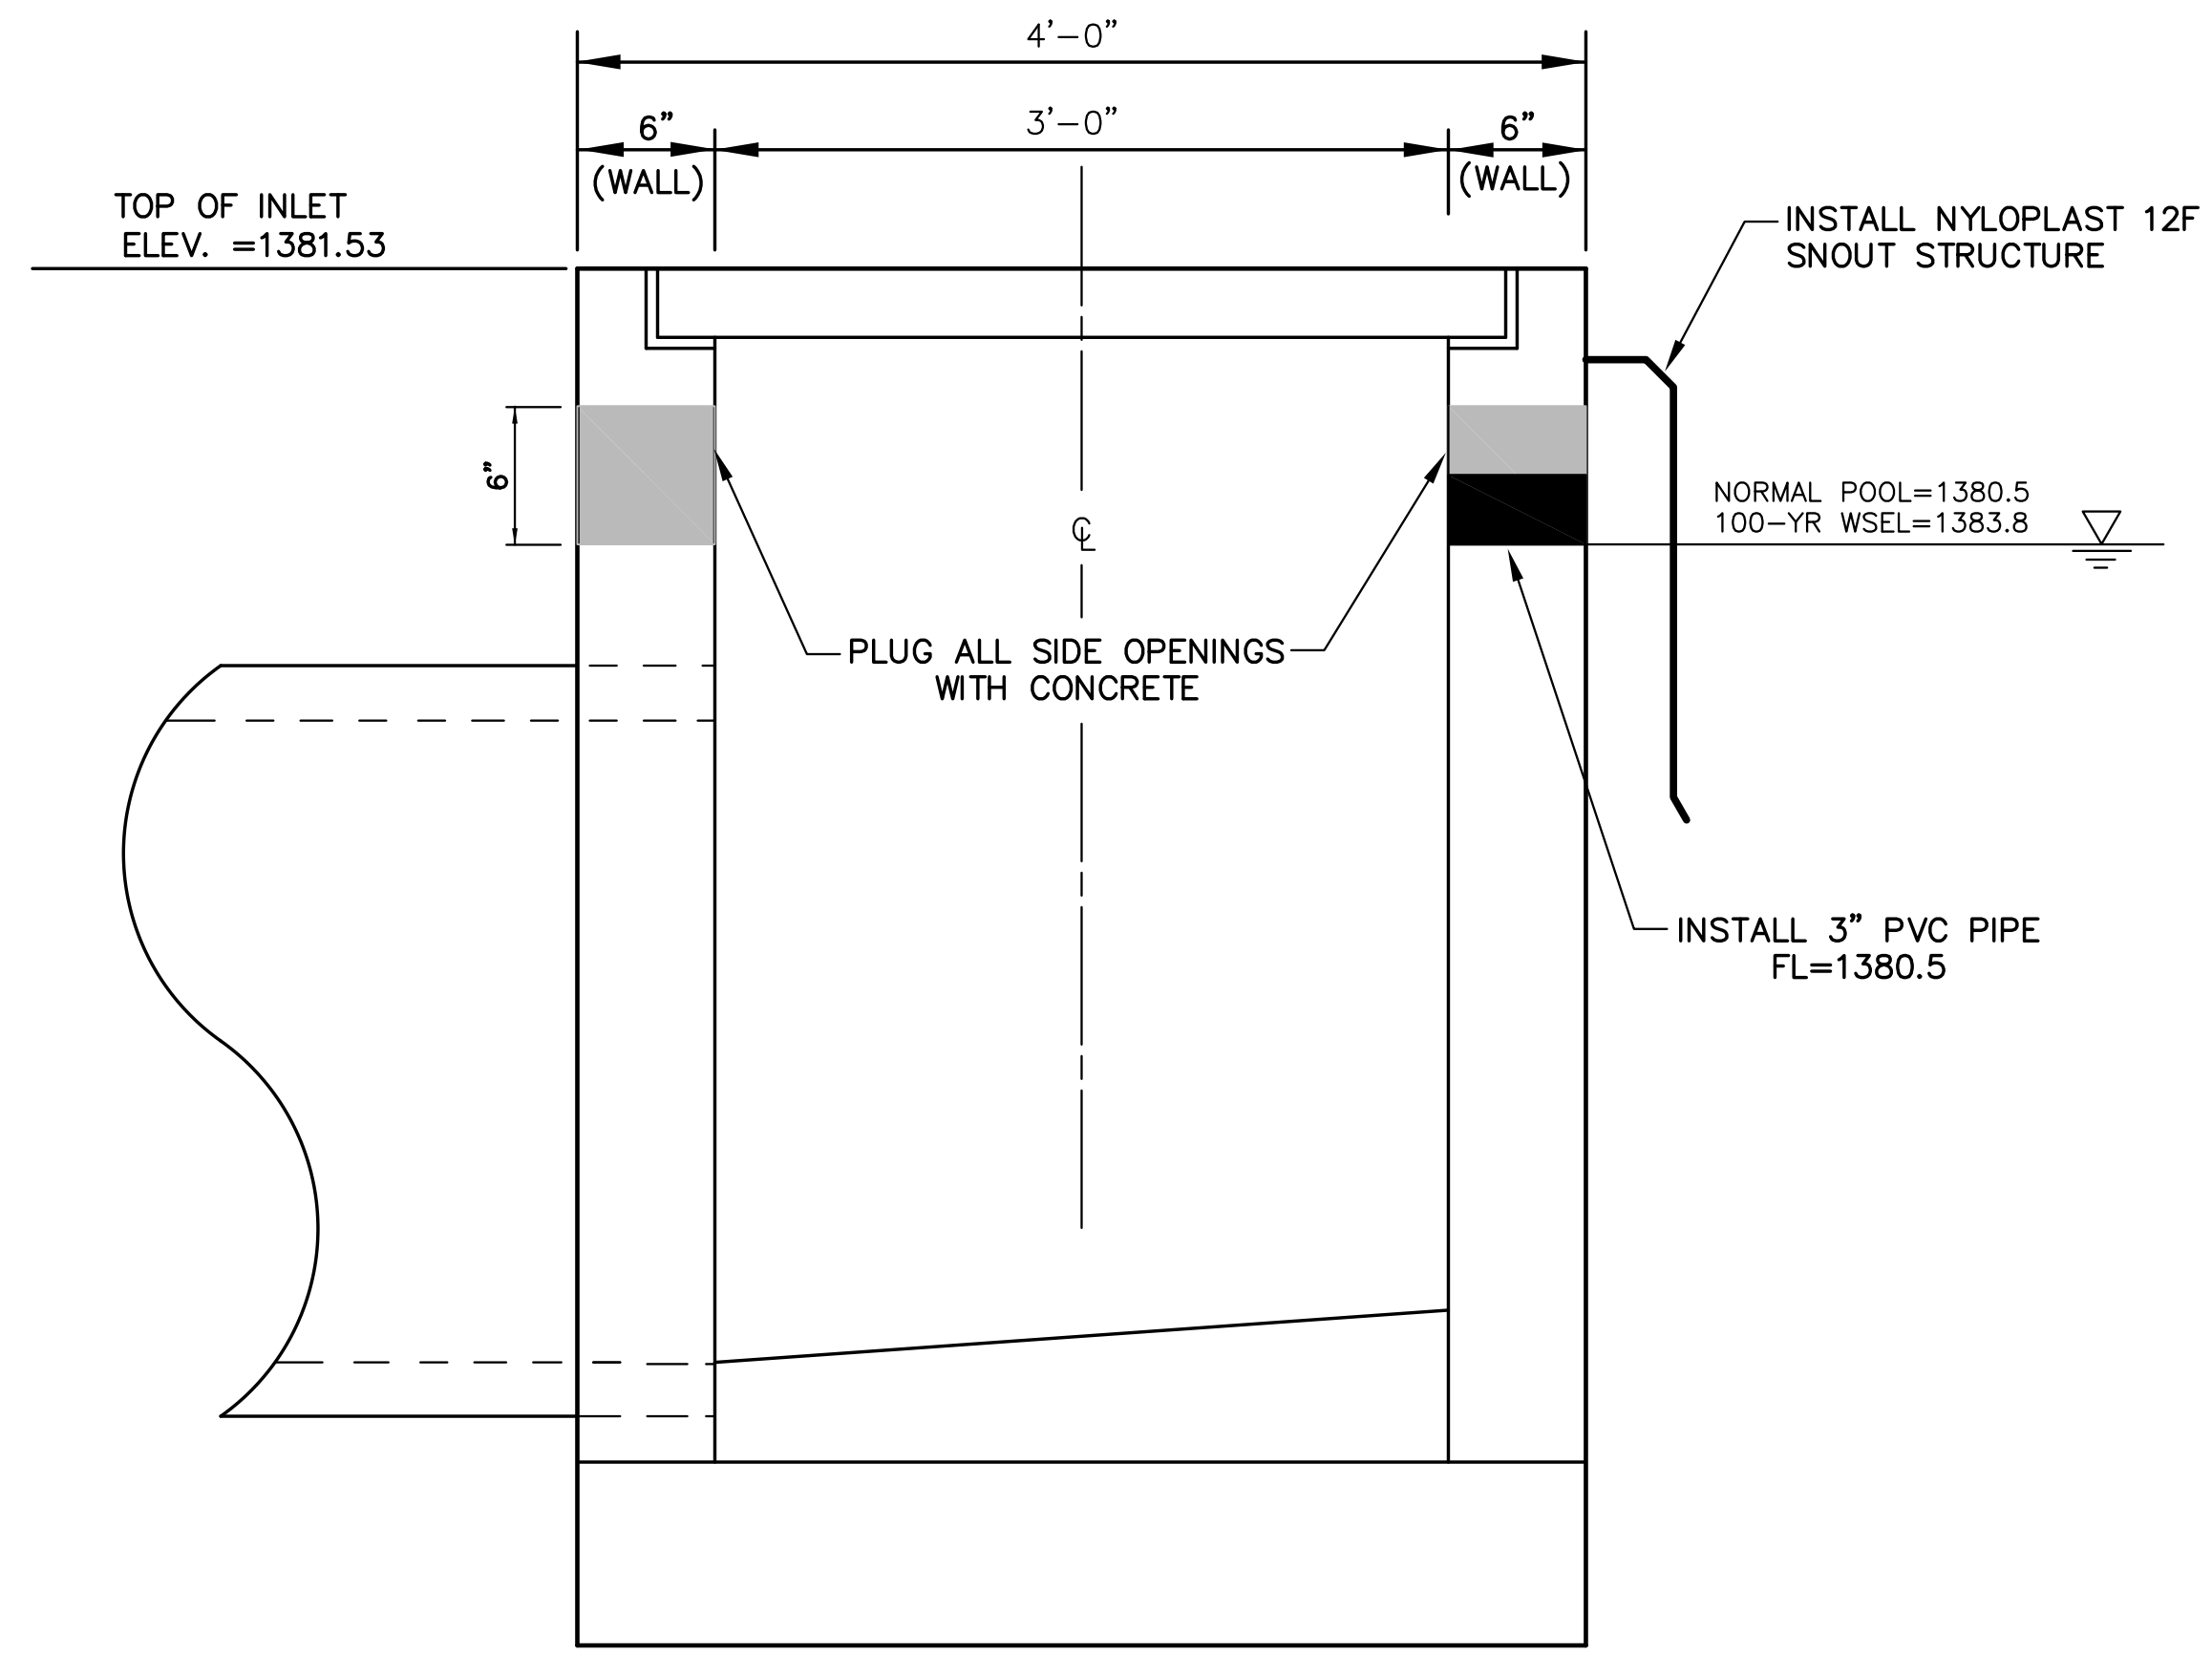

EXISTING INLET MODIFICATION DETAIL
 NO SCALE

**STORM WATER SEWER #659
 GREENWICH OFFICE PARK
 SECOND ADDITION**

INLET MODIFICATION
 SHEET TITLE
 468-84725
 PROJECT NUMBER

DFL / KKL / GJA
 DESIGNED / DRAWN / CHECKED

ISSUED
 March 2011
 REVISED

SHEET NO.
 5 of 14