


**INDEX OF SHEETS**


- 1 ..... TITLE SHEET
- 2 ..... GENERAL NOTES
- 3 ..... GENERAL NOTES (Cont.)
- 4 ..... GUARDRAIL PLAN No. 1
- 5 ..... GUARDRAIL PLAN No. 2
- 6 ..... RIGHT OF WAY FENCE DETAILS
- 7 ..... ACCESS GATES DETAILS

**STATE OF KANSAS**  
**CITY OF WICHITA**  
**SEDGWICK COUNTY**  
**STORMWATER PUMP STATION NO. 11**  
**FENCING AND RAILING PLANS**  
**CITY OF WICHITA**

PROJECT LOCATION

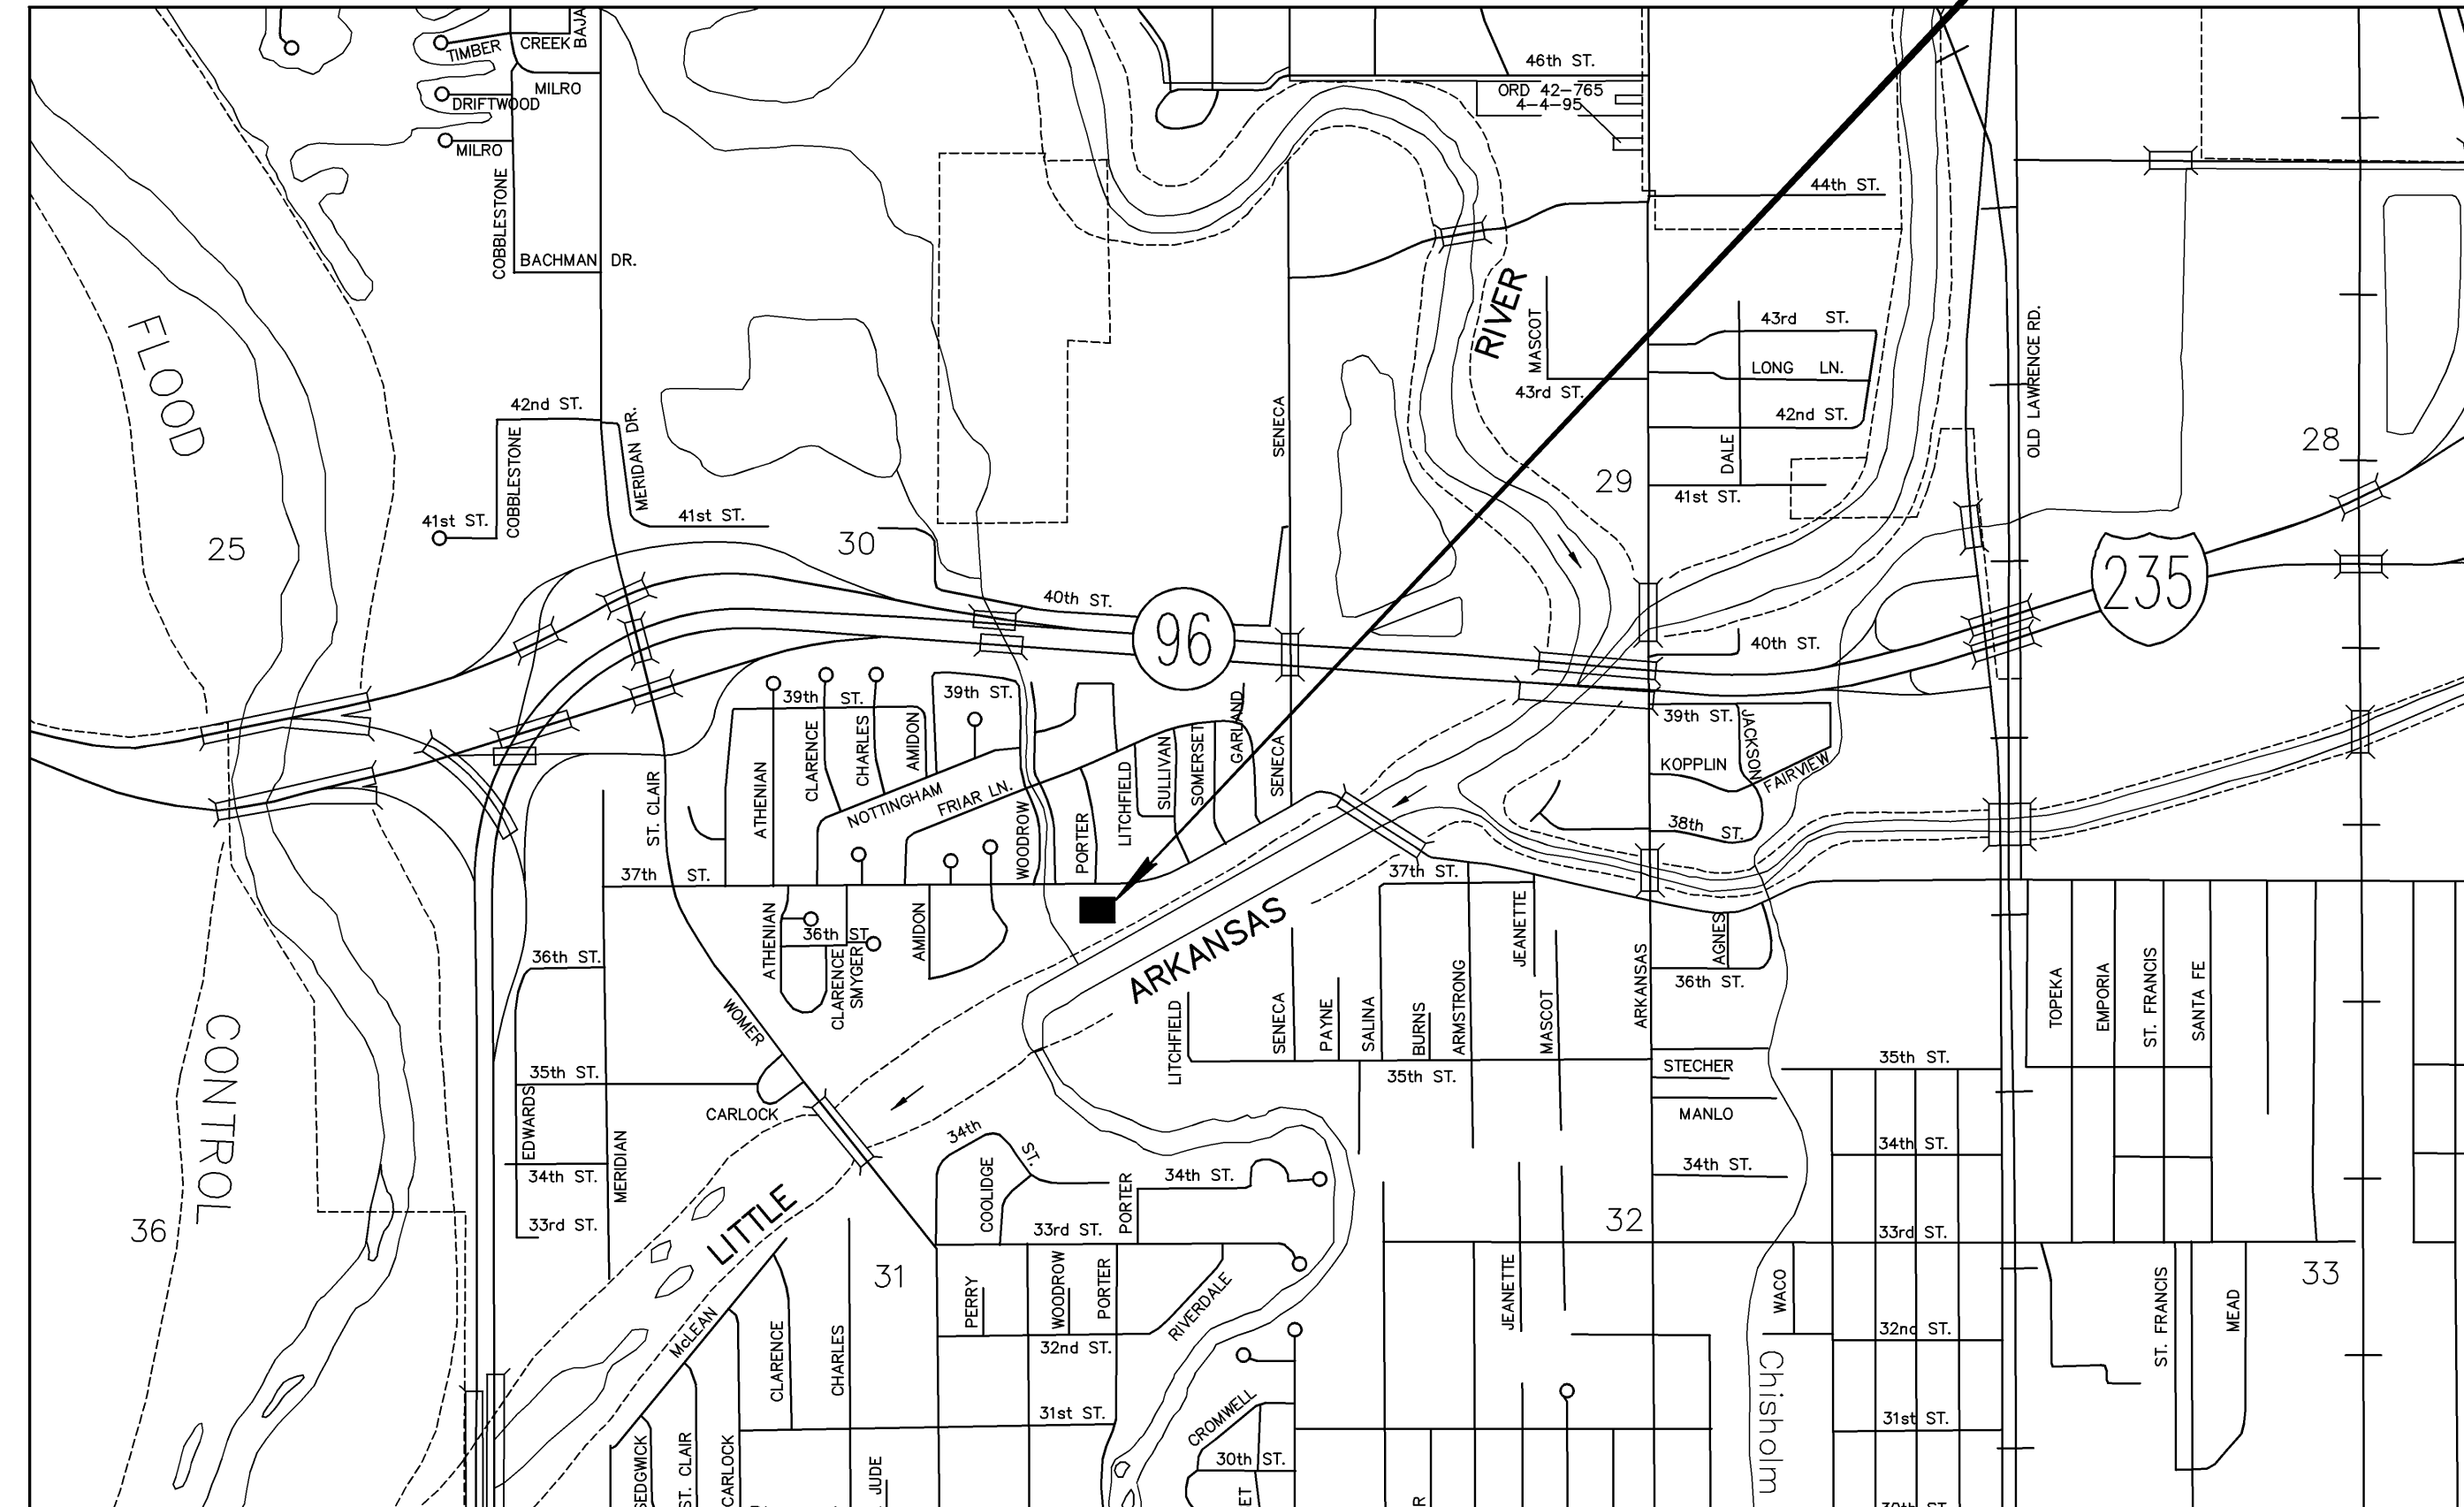

Utility Locate Contacts

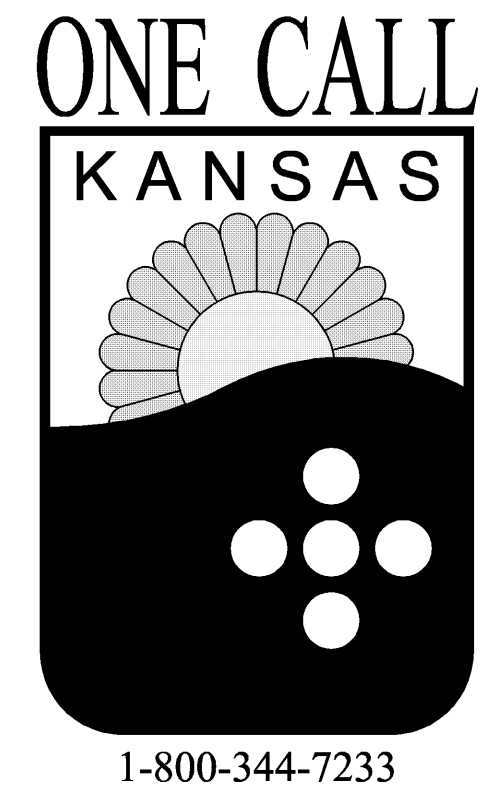

CONVENTIONAL SIGNS

COUNTY LINE	-----	CENTER LINE OF PROJECT	-----
CITY LIMITS	-----	TERRACE	-----
STATE OR NATIONAL LINE	-----	CULVERTS	-----
TOWNSHIP SECTION or GRANT LINE	-----	DROP INLET & STORM SEWER	-----
PROPERTY LINE	-----	ACCESS CONTROL	-----
HIGHWAY FENCE	-----	POWER POLE	-----
EXISTING FENCE	-----	TELEPHONE POLE	-----
GUARD FENCE	-----	MARSH	-----
CONSTRUCTION LIMITS	-----	HEDGE	-----
RIGHT OF WAY LINE	-----	TREES	-----
TRAVELED WAY	-----	PROFILE ELEVATION	-----
RAILROADS	-----	STREAM or CREEK	-----

CITY OF WICHITA, KANSAS  
DEPARTMENT OF PUBLIC WORKS – ENGINEERING DIVISION

RELEASED FOR CONSTRUCTION: \_\_\_\_\_ DATE \_\_\_\_\_  
CITY ENGINEER \_\_\_\_\_

ATTESTED: \_\_\_\_\_ DATE \_\_\_\_\_  
CITY CLERK \_\_\_\_\_

PLANS PREPARED BY:  
**CFS** Cook, Flatt & Strobel  
ENGINEERS, P.A.

