


CONSTRUCTION PLANS FOR
WATER SUPPLY LINE
 TO SERVE
PRAIRIE POINTE AND UNPLATTED TRACT

OCA NO. 735210
 CITY OF WICHITA PROJECT NO. 448-89949
CITY OF WICHITA, KANSAS
 JAMES L. ARMOUR, P.E.- ACTING CITY ENGINEER

INDEX OF SHEETS

SHEET NO. 1	TITLE SHEET
SHEET NO. 2	KEY MAP AND GENERAL NOTES
SHEET NO. 3	STANDARD DETAILS
SHEET NO. 4-6	PLAN/PROFILE
SHEET NO. 7-8	PLATS
SHEET NO. 9-12	SOIL EROSION BMP DETAILS

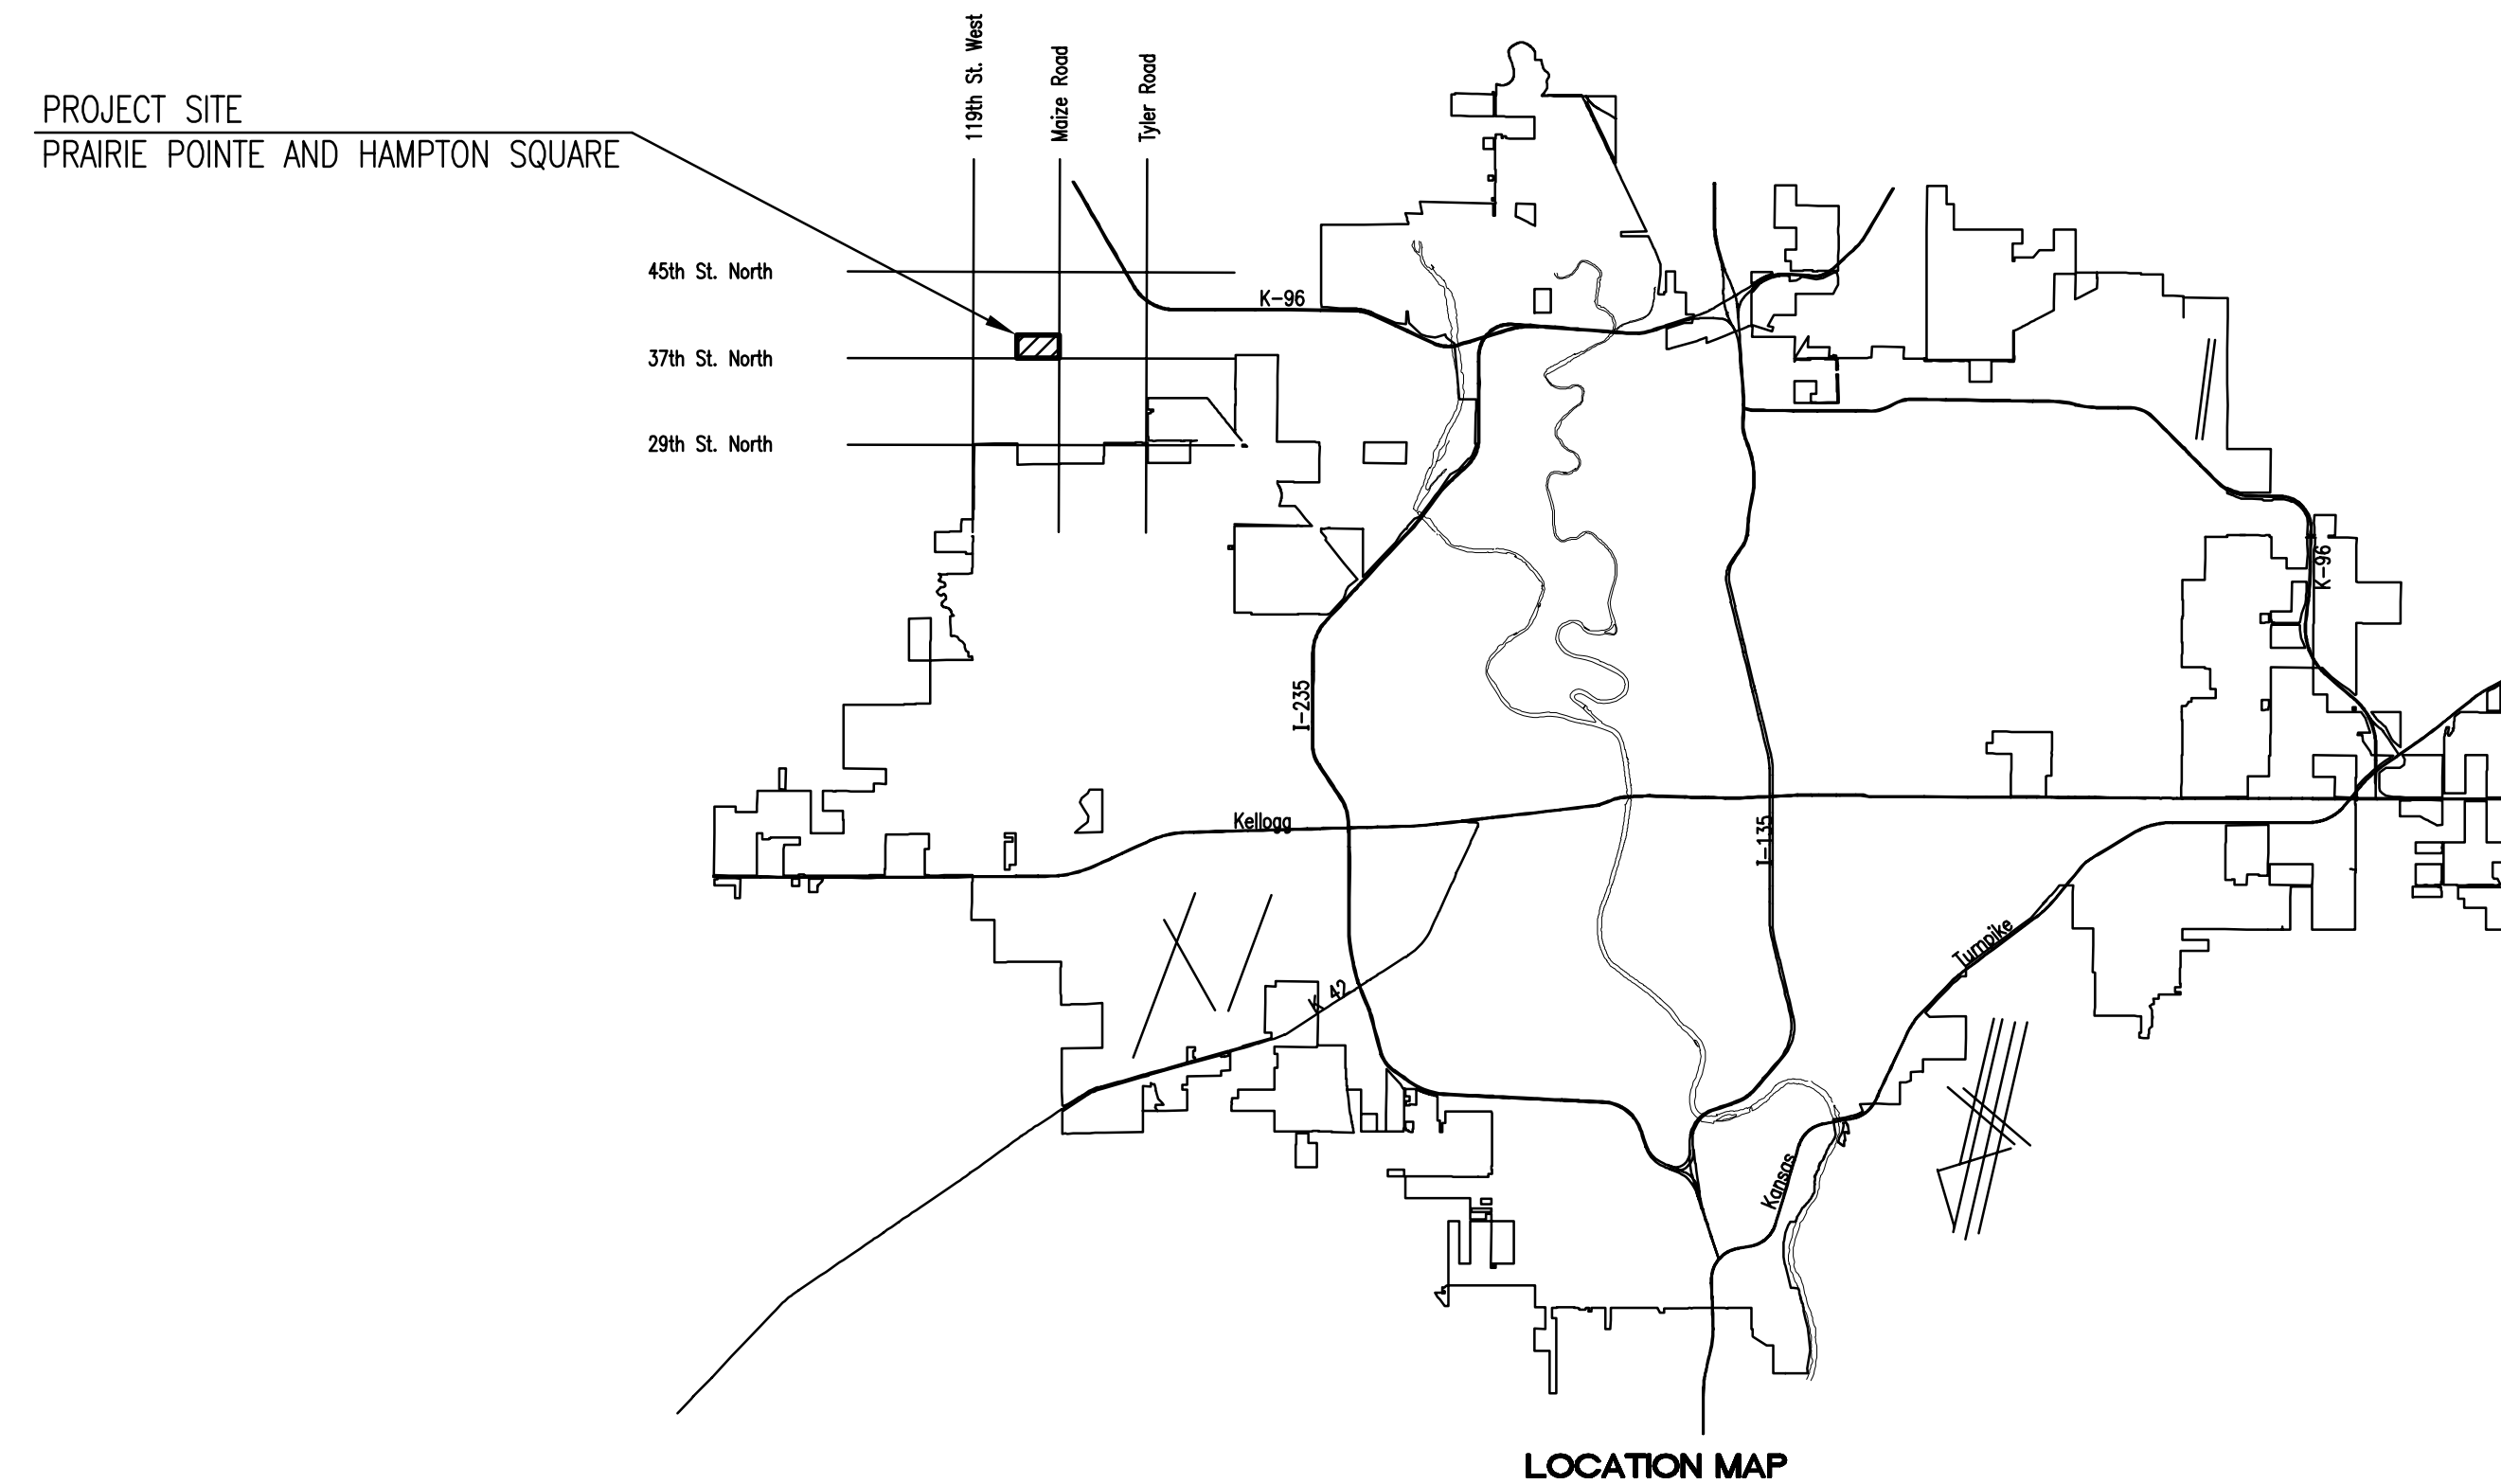

CONSTRUCTION SCHEDULE/SEQUENCE

THE CONTRACTOR FOR EACH OF THE FOLLOWING PRAIRIE POINTE PROJECTS SHALL COORDINATE THEIR EFFORTS WITH OTHER CONTRACTORS PERFORMING WORK IN THIS AREA SUCH THAT ANY NECESSARY SIMULTANEOUS CONSTRUCTION CAN PROCEED CONCURRENTLY WITHOUT CAUSING UNDUE DELAYS SO THAT CONSTRUCTION CAN BE COMPLETED WITHIN THE TIME FRAMES AS NOTED.

SANITARY SEWER MAIN (468-83502) (BY BAUGHMAN COMPANY, P.A.)
 THE CONTRACTOR SHALL COORDINATE WITH THE SANITARY SEWER MAIN CONTRACTOR FOR MAIN 7 OF THE NORTHWEST INTERCEPTOR SEWER CROSSING.

SANITARY SEWER (468-83807)
 THE CONTRACTOR SHALL SEQUENCE HIS WORK TO COMPLETE, INCLUDING TESTING AND ACCEPTANCE, ALL OF LINE NO. 1 AND LINE NO. 2 PRIOR TO PROCEEDING WITH THE REMAINDER OF THE WORK. ALL WORK ON THE PROJECT SHALL BE COMPLETED BY NOVEMBER 24, 2004.

WATER SUPPLY LINE (448-89949)
 THE CONTRACTOR SHALL COMPLETE THE WATER SUPPLY LINE TO PRAIRIE POINTE AND UNPLATTED TRACT CONSTRUCTION BY NOVEMBER 24, 2004.

WATER DISTRIBUTION SYSTEM (448-89950)
 THE CONTRACTOR SHALL COMPLETE PRAIRIE POINTE - PHASE 1 WATERLINE CONSTRUCTION BY DECEMBER 3, 2004.

STREETS/DRAINAGE (472-84023)
 THE CONTRACTOR SHALL COMPLETE PRAIRIE POINTE - PHASE 1 STREETS/DRAINAGE CONSTRUCTION BY DECEMBER 31, 2004.

STORM WATER DRAIN (468-83810)
 THE CONTRACTOR SHALL COMPLETE PRAIRIE POINTE - PHASE 1 STORM WATER DRAIN CONSTRUCTION BY OCTOBER 22, 2004.

AUGUST 2004

PLANS PREPARED BY
PROFESSIONAL ENGINEERING CONSULTANTS, P.A.
 ENGINEERS
 WICHITA, KANSAS